

Leighton Road




Unit 2

Apex Park, Leighton Road, Leighton Buzzard, LU7 4RW

Ground Floor

|   |           |                       |                       |
|---|-----------|-----------------------|-----------------------|
| ■ | Offices   | 26.7 m <sup>2</sup>   | 287 ft <sup>2</sup>   |
| ■ | Warehouse | 627.38 m <sup>2</sup> | 6,753 ft <sup>2</sup> |

Fraserfields Way

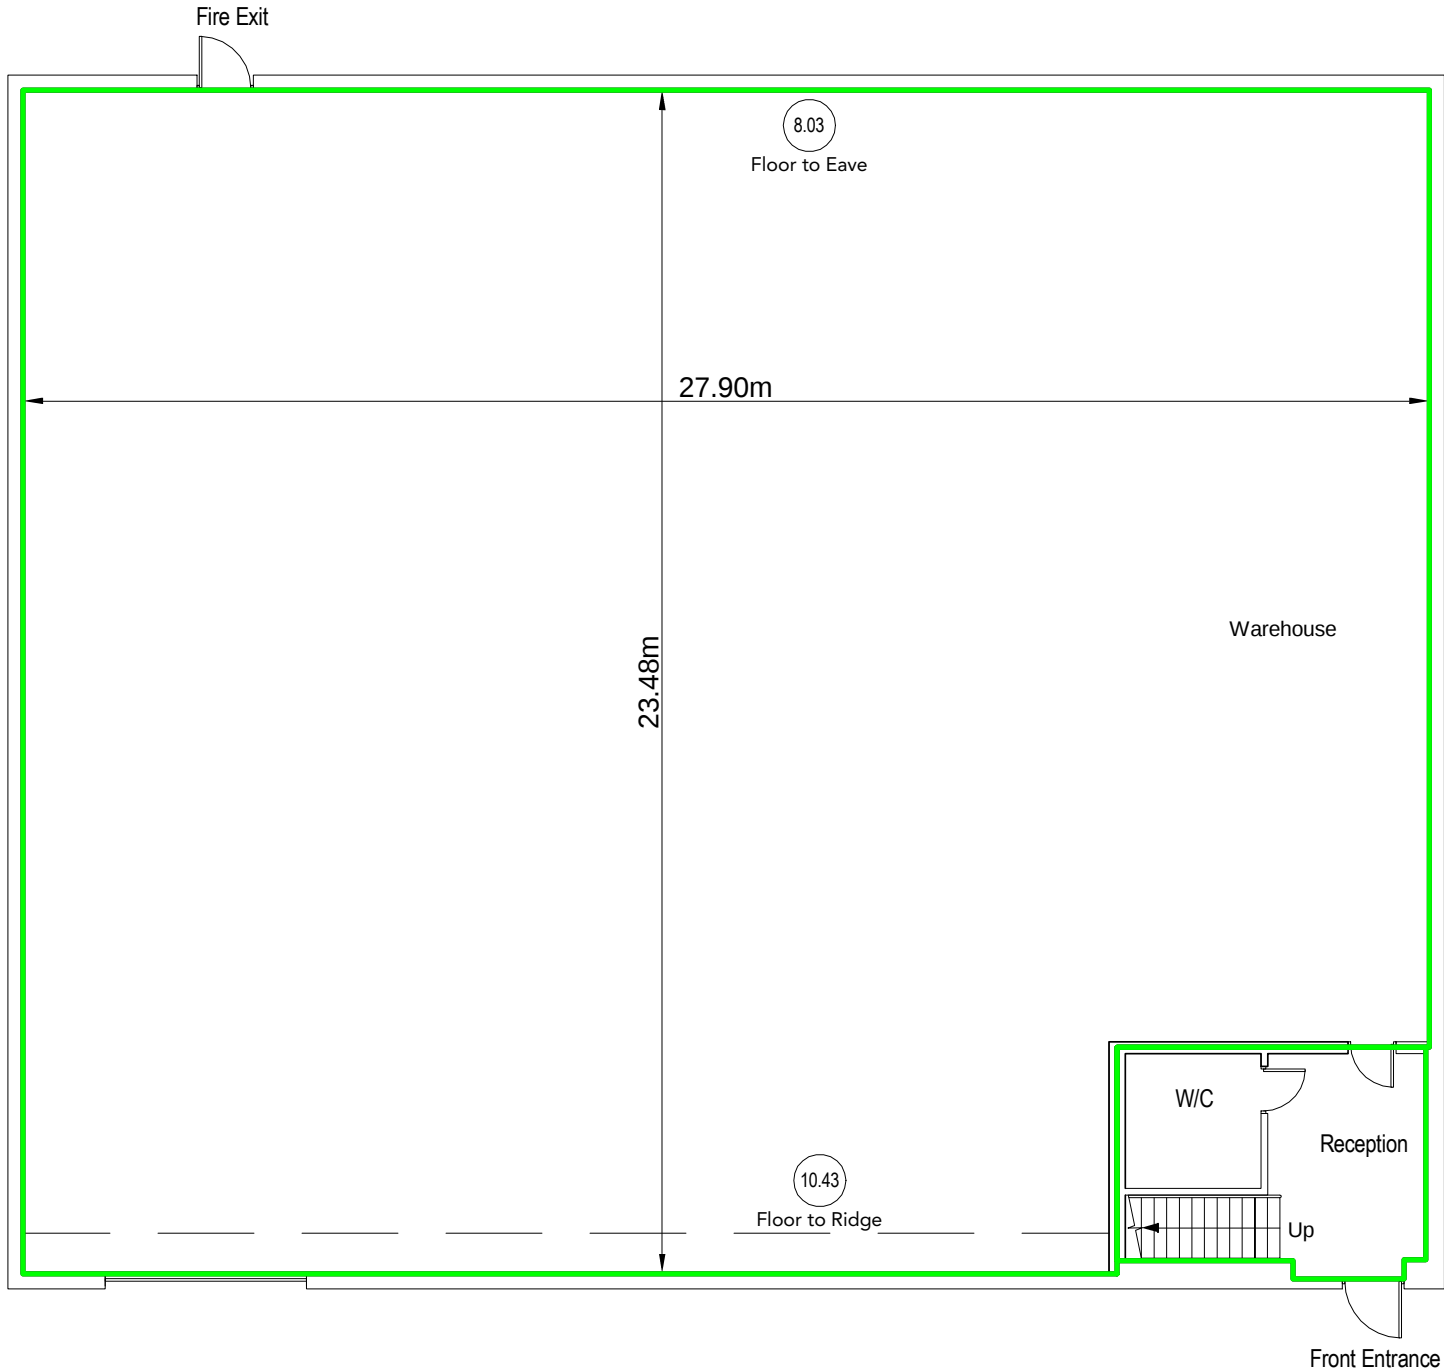

Leighton Road



Scale 1:150 @ A3




|                         |   |                    |              |
|-------------------------|---|--------------------|--------------|
| PROJECT                 | Unit 2<br>Apex Park, Leighton Road<br>Leighton Buzzard<br>LU7 4RW   |                    |              |
| DRAWING TITLE           | Unit 2 Ground Floor Floor Plan   |                    |              |
| SCALE                   | 1 : 150 @ A3   |                    |              |
| Area Measurement Report |   |                    |              |
| DRAWN BY                | RB_   | DATE OF INSPECTION | 02/02/2022   |
| QA ASSESSOR             | JA   | DRAWING NO.        | 10117085_ A3 |
| CONTACT                 | <br>E: surveys@presurveyors.co.uk<br>London: +44 (0) 20 7233 6688<br>Croydon: +44 (0) 20 8406 3000<br>Bristol: +44 (0) 1172 39 9303<br>W: www.presurveyors.co.uk |                    |              |

- DO NOT SCALE FROM THIS DRAWING. USE FIGURED DIMENSIONS ONLY.
- ALL DIMENSION ARE IN MILLIMETRES UNLESS STATED OTHERWISE.
- THE CONTRACTOR IS TO CHECK DRAWINGS AND TO VERIFY ALL DIMNESIONS ON SITE BEFORE COMMENCING ANY WORK OR MAKING ANY SHOP DRAWINGS.
- THIS DRAWING IS THE PROPERTY OF PRE SURVEYORS LIMITED. COPYRIGHT IS RESERVED BY THEM AND THE DRAWING IS ISSUED ON THE CONDITION THAT IT IS NOT COPIED, REPRODUCED, RETAINED OR DISCLOSED TO ANY UNAUTHORISED PERSON, EITHER WHOLLY OR IN PART, WITHOUT THE CONSENT IN WRITING OF PRE SURVEYORS LIMITED.
- ALL STRUCTURAL ELEMENTS ARE ASSUMED AND ARE SUBJECT TO REVIEW BY QUALIFIED STRUCTURAL ENGINEER.

Leighton Road



Fraserfields Way

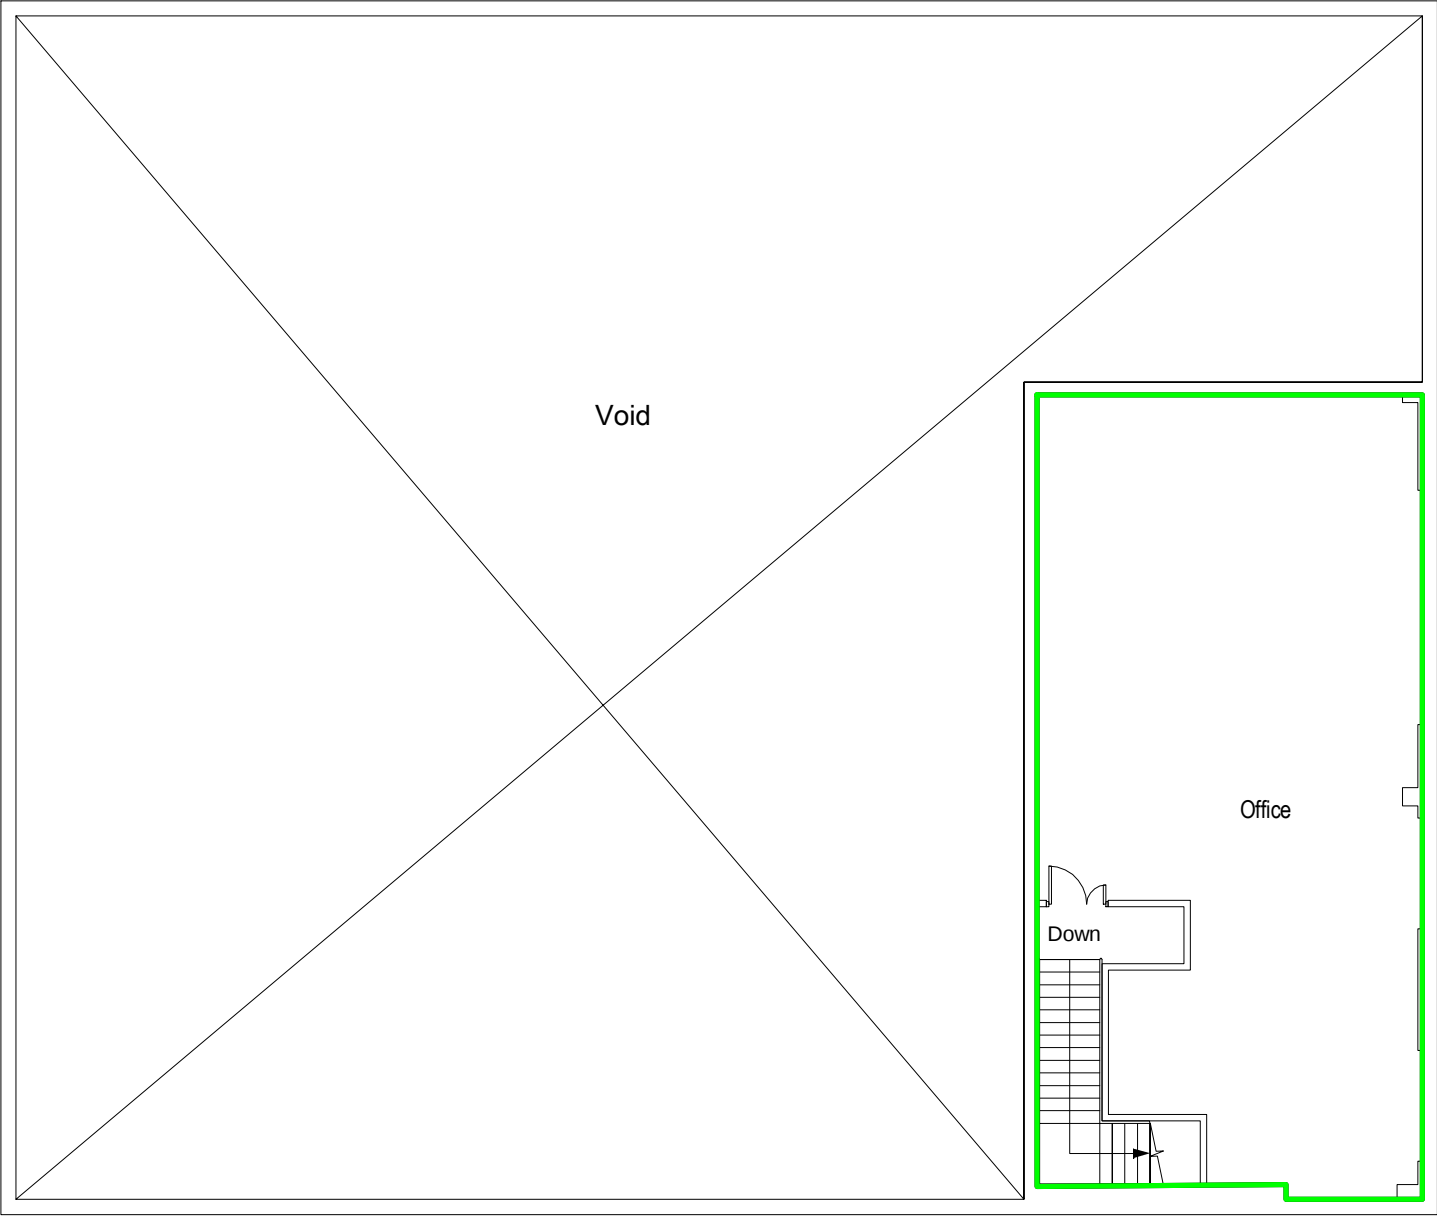

Office

Down

Unit 2

Apex Park, Leighton Road, Leighton Buzzard, LU7 4RW

First Floor

Offices 120.63 m<sup>2</sup> 1,298 ft<sup>2</sup>

Leighton Road



Scale 1:150 @ A3



PROJECT  
Unit 2  
Apex Park, Leighton Road  
Leighton Buzzard  
LU7 4RW

DRAWING TITLE  
Unit 2 First Floor Floor Plan  
SCALE  
1 : 150 @ A3

Area Measurement Report  
DRAWN BY  
DATE OF INSPECTION  
RB\_ 02/02/2022  
QA ASSESSOR  
JA 10117085\_ A4



CONTACT  
E: surveys@presurveyors.co.uk  
London: +44 (0) 20 7233 6668  
Croydon: +44 (0) 20 8406 3000  
Bristol: +44 (0) 1172 39 9303  
W: www.presurveyors.co.uk



Apex Park

- DO NOT SCALE FROM THIS DRAWING. USE FIGURED DIMENSIONS ONLY.
- ALL DIMENSION ARE IN MILLIMETRES UNLESS STATED OTHERWISE.
- THE CONTRACTOR IS TO CHECK DRAWINGS AND TO VERIFY ALL DIMNESIONS ON SITE BEFORE COMMENCING ANY WORK OR MAKING ANY SHOP DRAWINGS.
- THIS DRAWING IS THE PROPERTY OF PRE SURVEYORS LIMITED. COPYRIGHT IS RESERVED BY THEM AND THE DRAWING IS ISSUED ON THE CONDITION THAT IT IS NOT COPIED, REPRODUCED, RETAINED OR DISCLOSED TO ANY UNAUTHORISED PERSON, EITHER WHOLLY OR IN PART, WITHOUT THE CONSENT IN WRITING OF PRE SURVEYORS LIMITED.
- ALL STRUCTURAL ELEMENTS ARE ASSUMED AND ARE SUBJECT TO REVIEW BY QUALIFIED STRUCTURAL ENGINEER.