


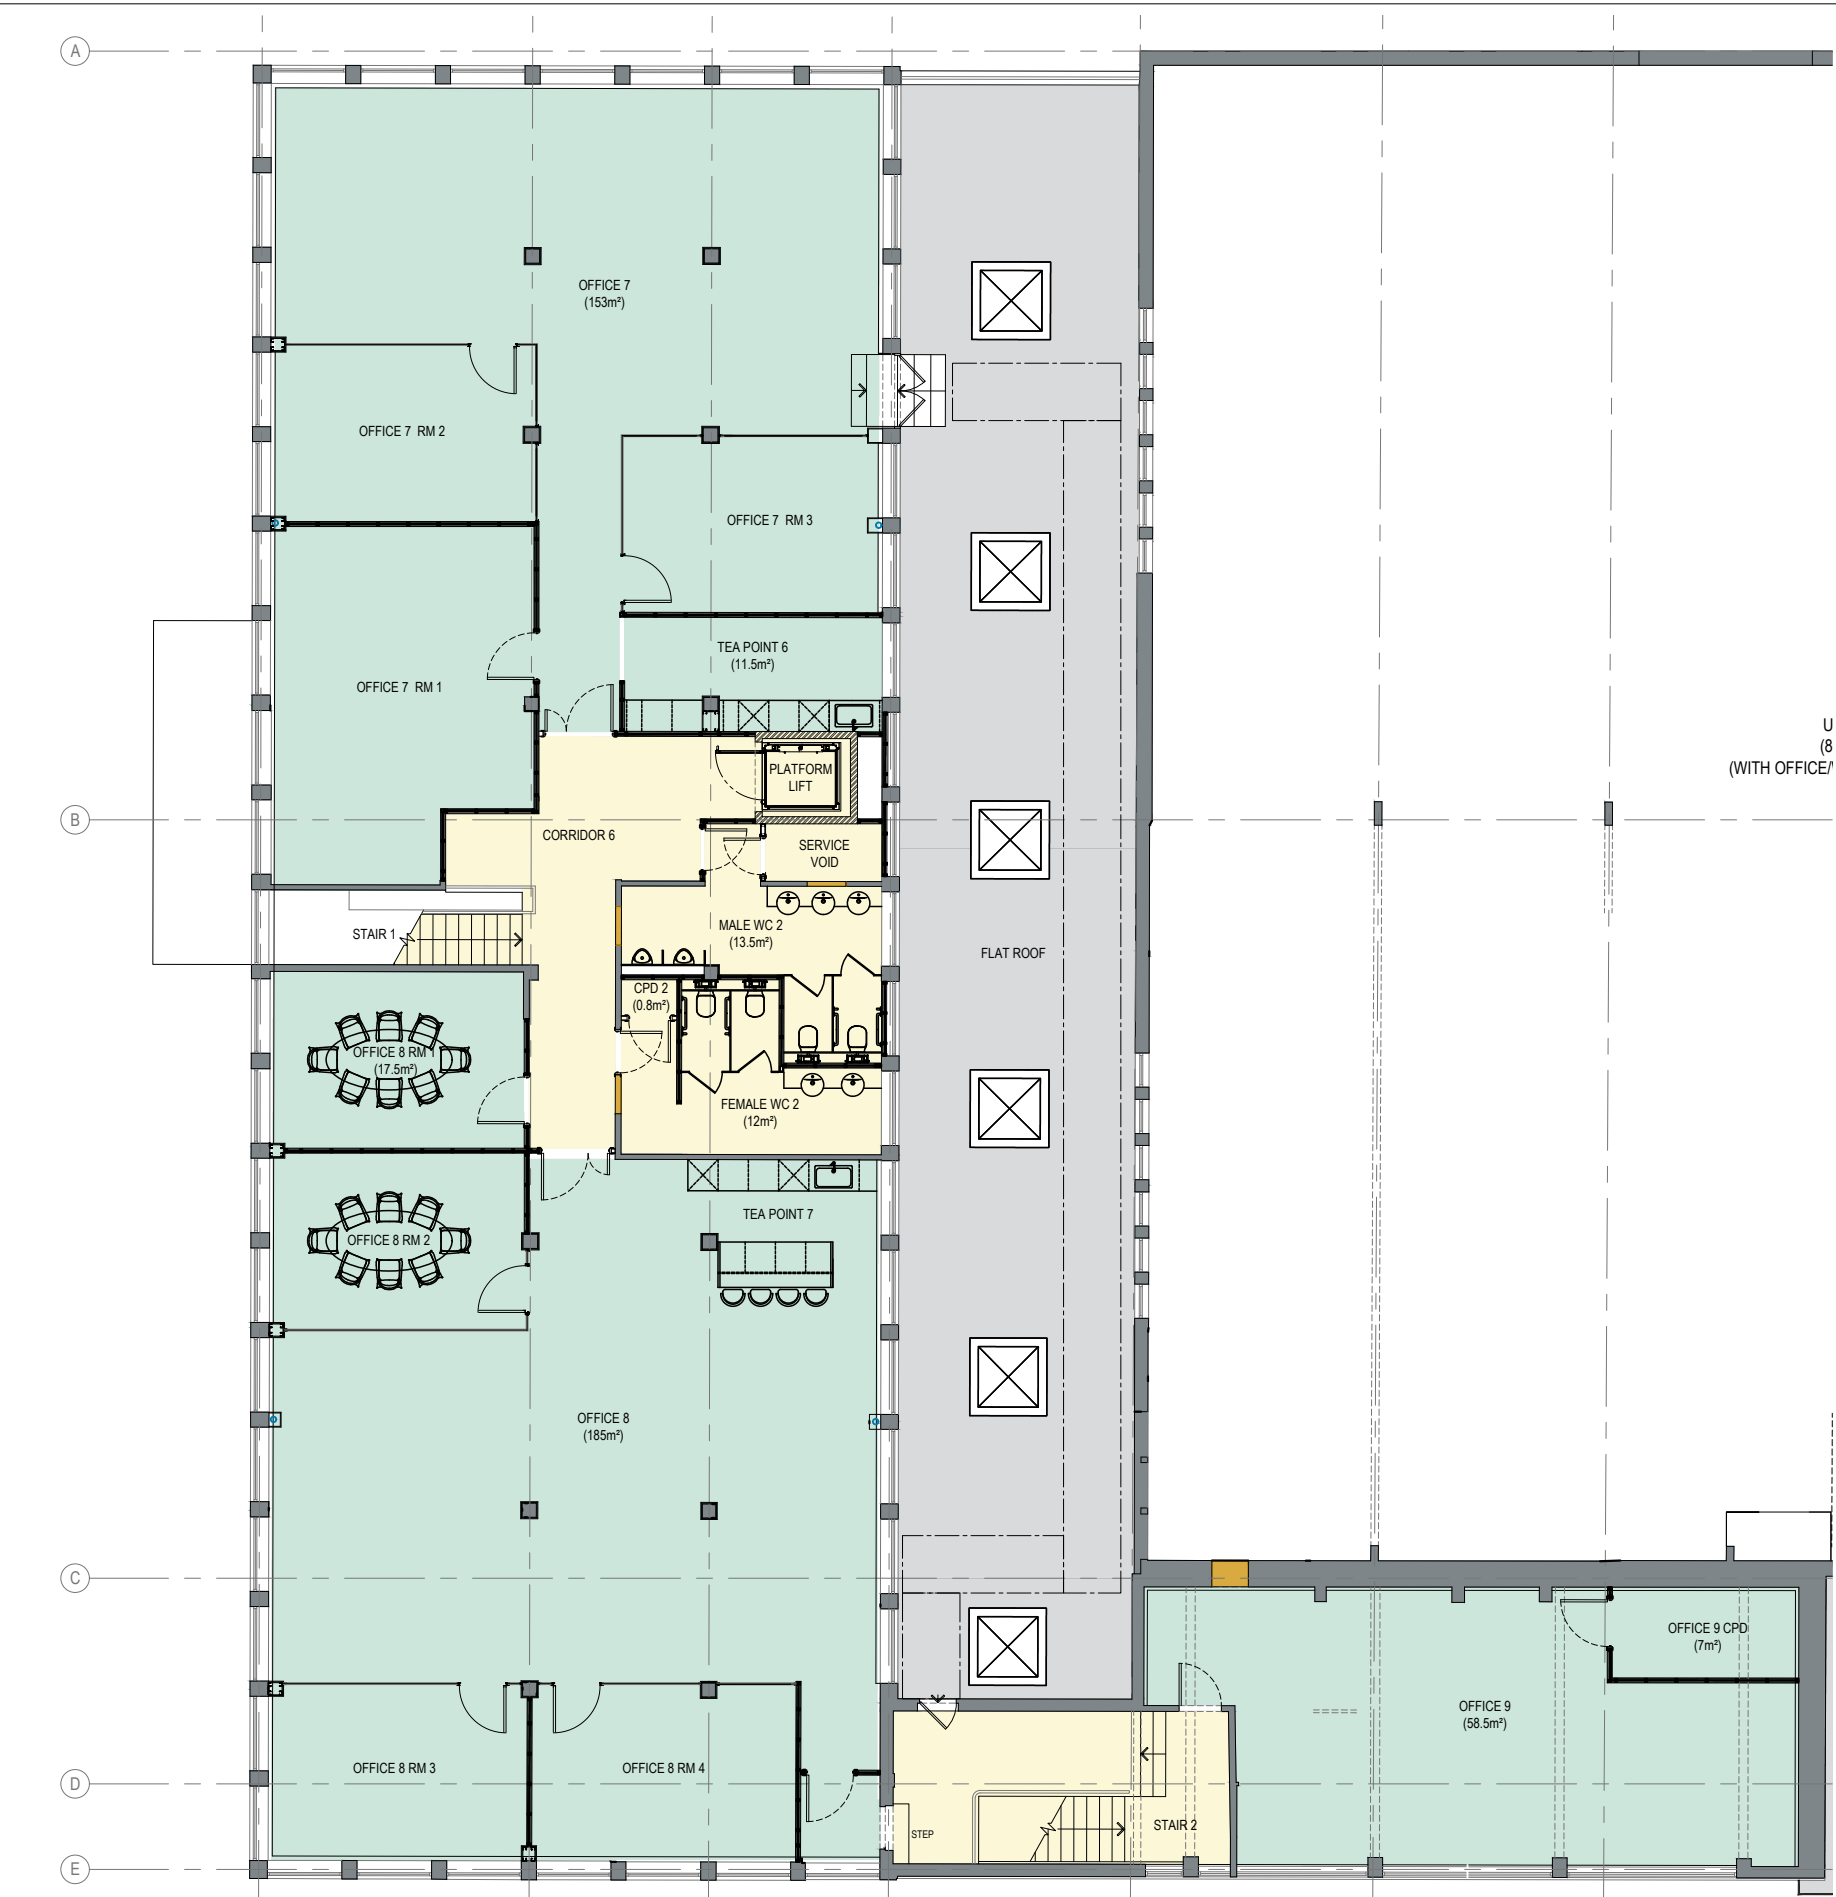

ACCOMMODATION SCHEDULE - FIRST FLOOR			
ROOM	m²	Sq ft	
OFFICE 7A - INFINITIVE GROUP	78.5	845	
OFFICE 7B - INFINITIVE GROUP	86	925	
OFFICE 8 - GO DEPLOY	185	1991	
OFFICE 9 - GO DEPLOY	65.5	705	
TOTAL NET OFFICE AREA	415	4467	

- TENANTED
- AVAILABLE FOR RENTAL
- COMMON PARTS

SO

architects

Stenton Obhi Architects

3 Lakeview House, Bond Avenue, Bletchley, Milton Keynes, Buckinghamshire, MK1 1FB

t : 01908 732100 e: soa@so-architects.co.uk www.so-architects.co.uk

DECAMA MK LTD

CLIENT

BOND AVENUE

LAKEVIEW HOUSE (TBC)

PROJECT

FIRST FLOOR PLAN

DRAWING

STATUS	P	DRAWN	KO	CHECKED	NS
DRAWING STATUS		SCALE	1:150@A3	DATE	Jan 22
P - Preliminary PL - Planning BR - Building Reg C - Construction	T - Tender R - Record	No 62263-1F-A			

This drawing/design is for use solely in connection with the project. This drawing/design is the copyright of STENTON OBHI ARCHITECTS LTD and must not be reissued, loaned or copied without written consent. All dimensions/setting out to be checked on site by the contractor before construction proceeds. Use written dimensions only, do not scale from drawing. This drawing is to be read in conjunction with all construction status information relevant to the project. Any apparent discrepancy to be brought to the attention of STENTON OBHI ARCHITECTS LTD.