



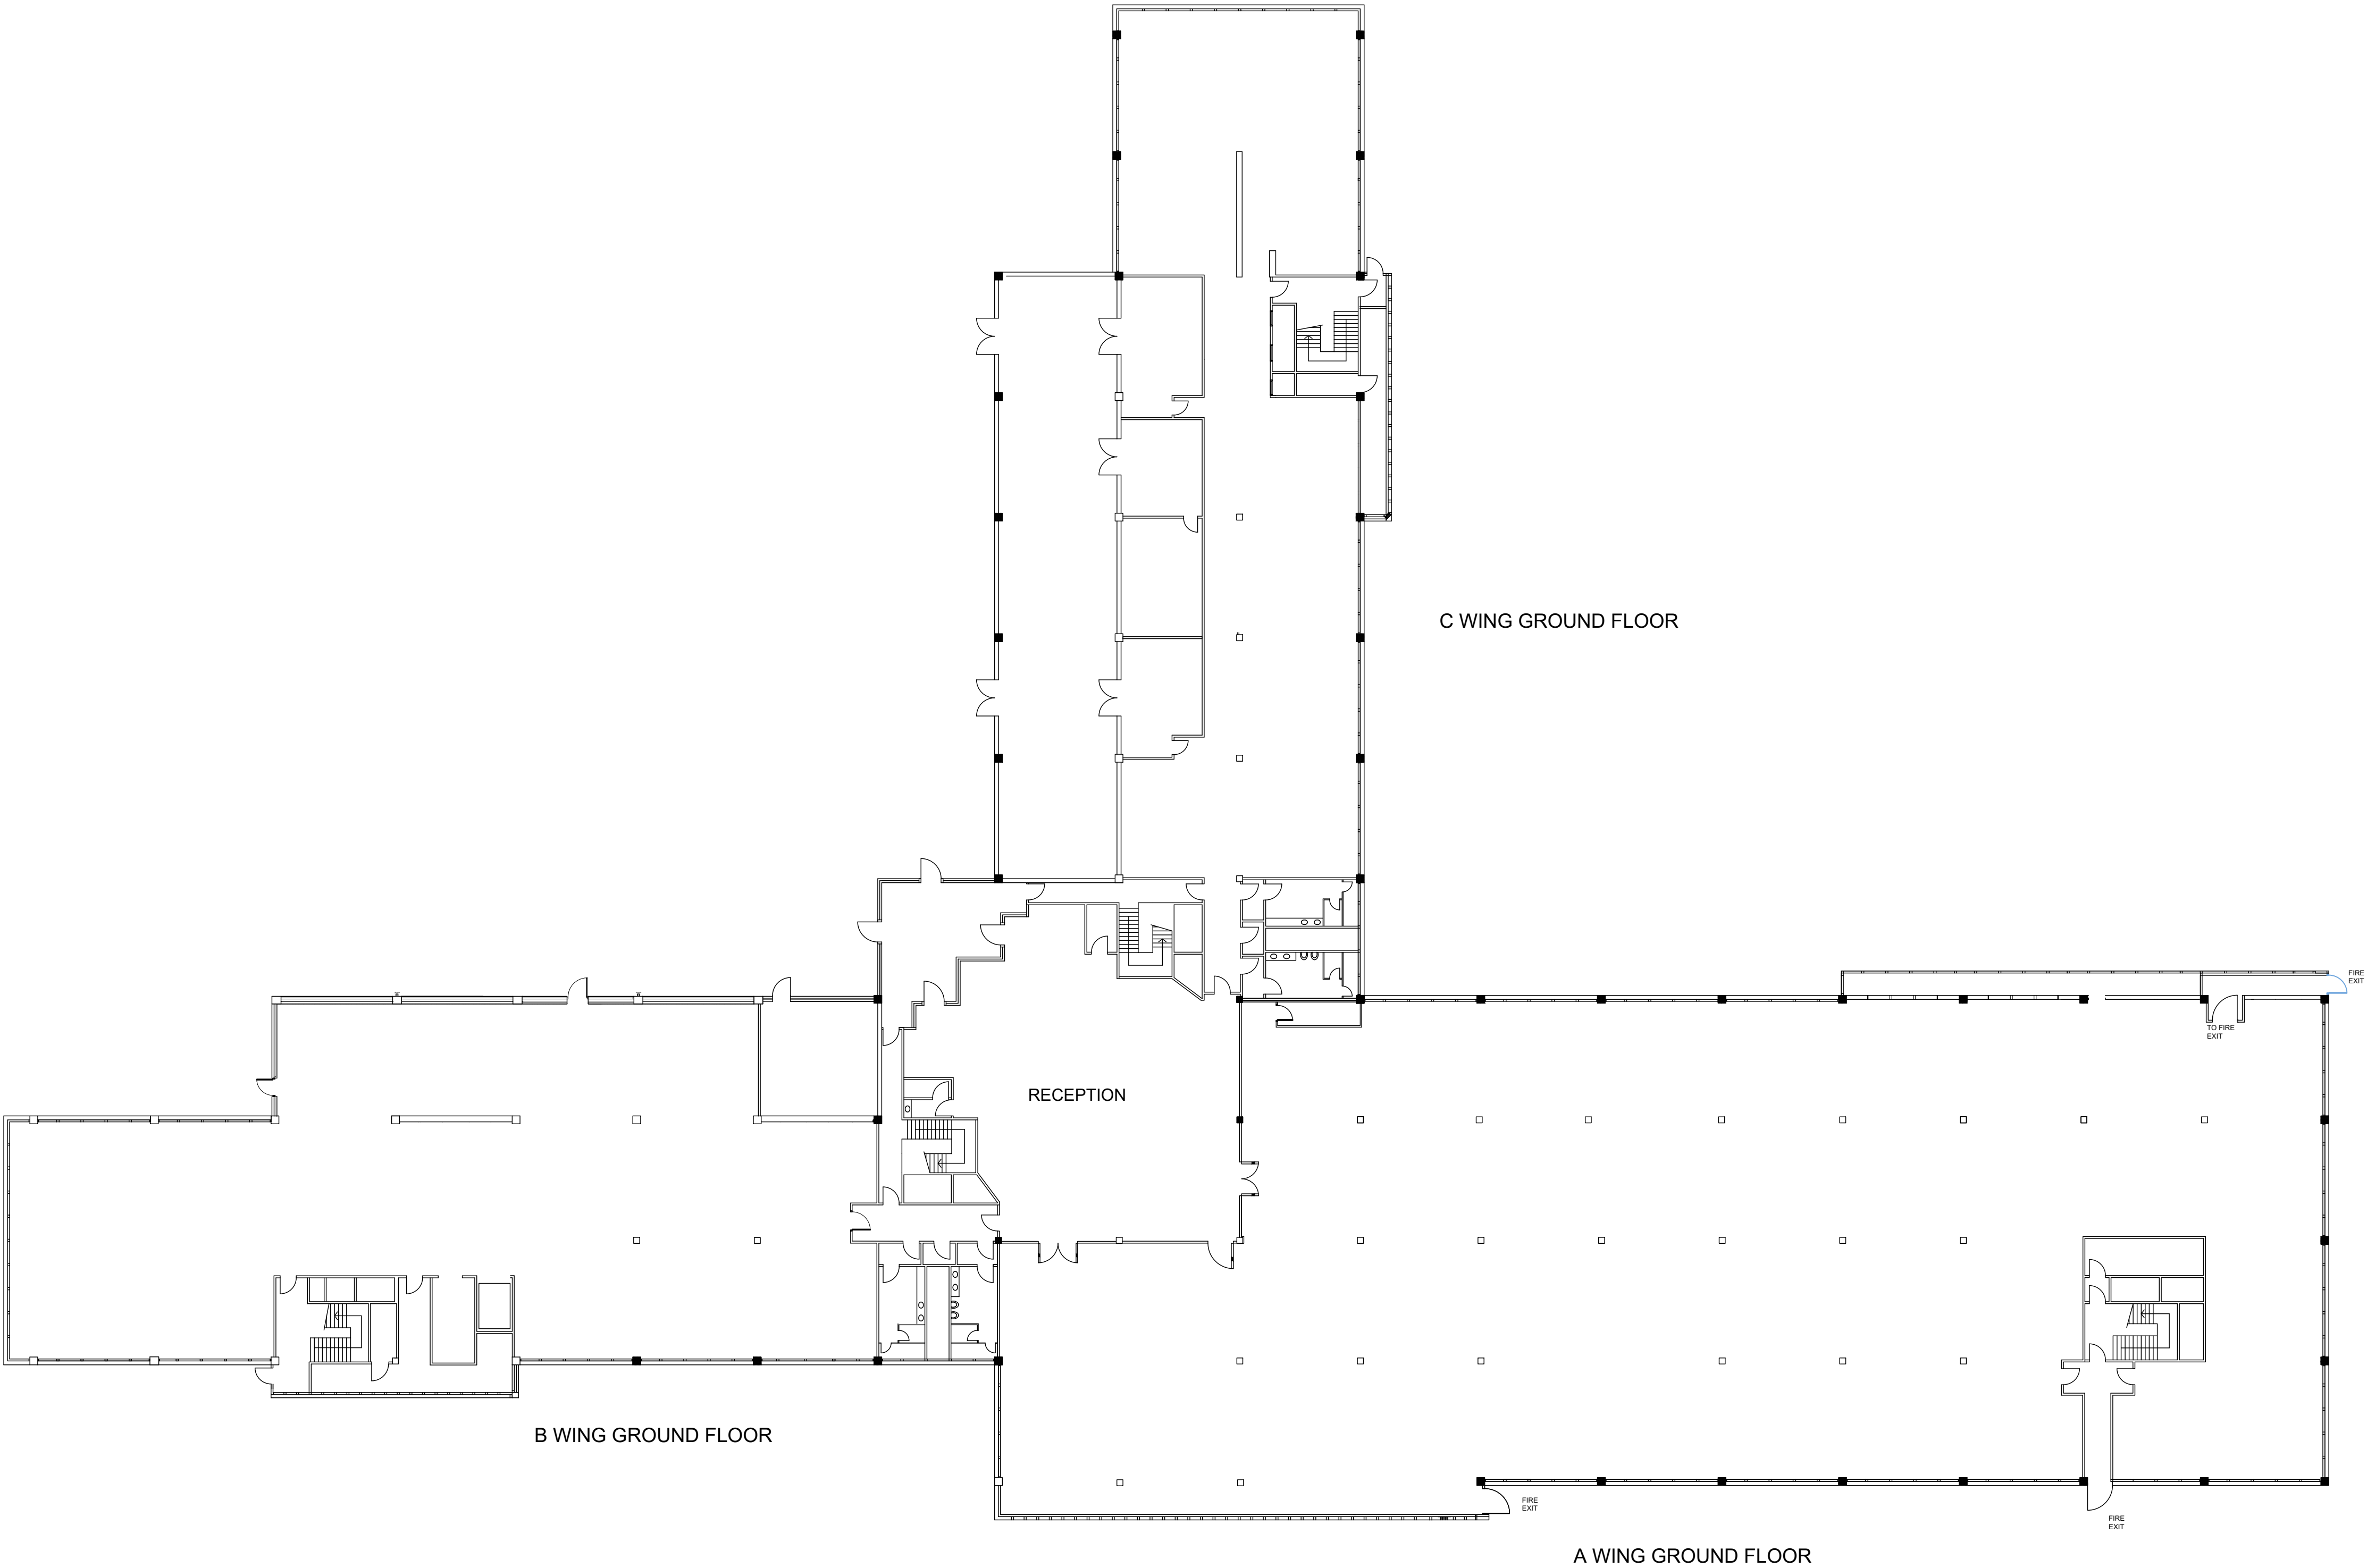

REV	DESCRIPTION	DATE	INITIAL
-----	-------------	------	---------

STAGE:
STAGE 0 STRATEGIC DEFINITION

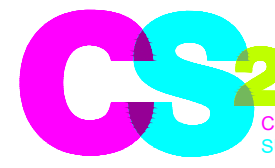

CS2 Campbell Park Pavilion, 1300 Silbury Boulevard, Milton Keynes, MK9 4AD

T 01908 502527

E csharp@CS2.co.uk

PROJECT:
MERCURY HOUSE, BRICKHILL STREET, WILLEN LAKE, MILTON KEYNES, MK15 0DJ

TITLE:
EXISTING GROUND FLOOR PLAN - STRIPPED OUT.

DRAWN: CS	CHECKED: BC	DATE: 09/04/2021
--------------	----------------	---------------------

SCALE: 1:200 @ A1	DRAWING NO. 2051195/E01	REV:
----------------------	----------------------------	------