
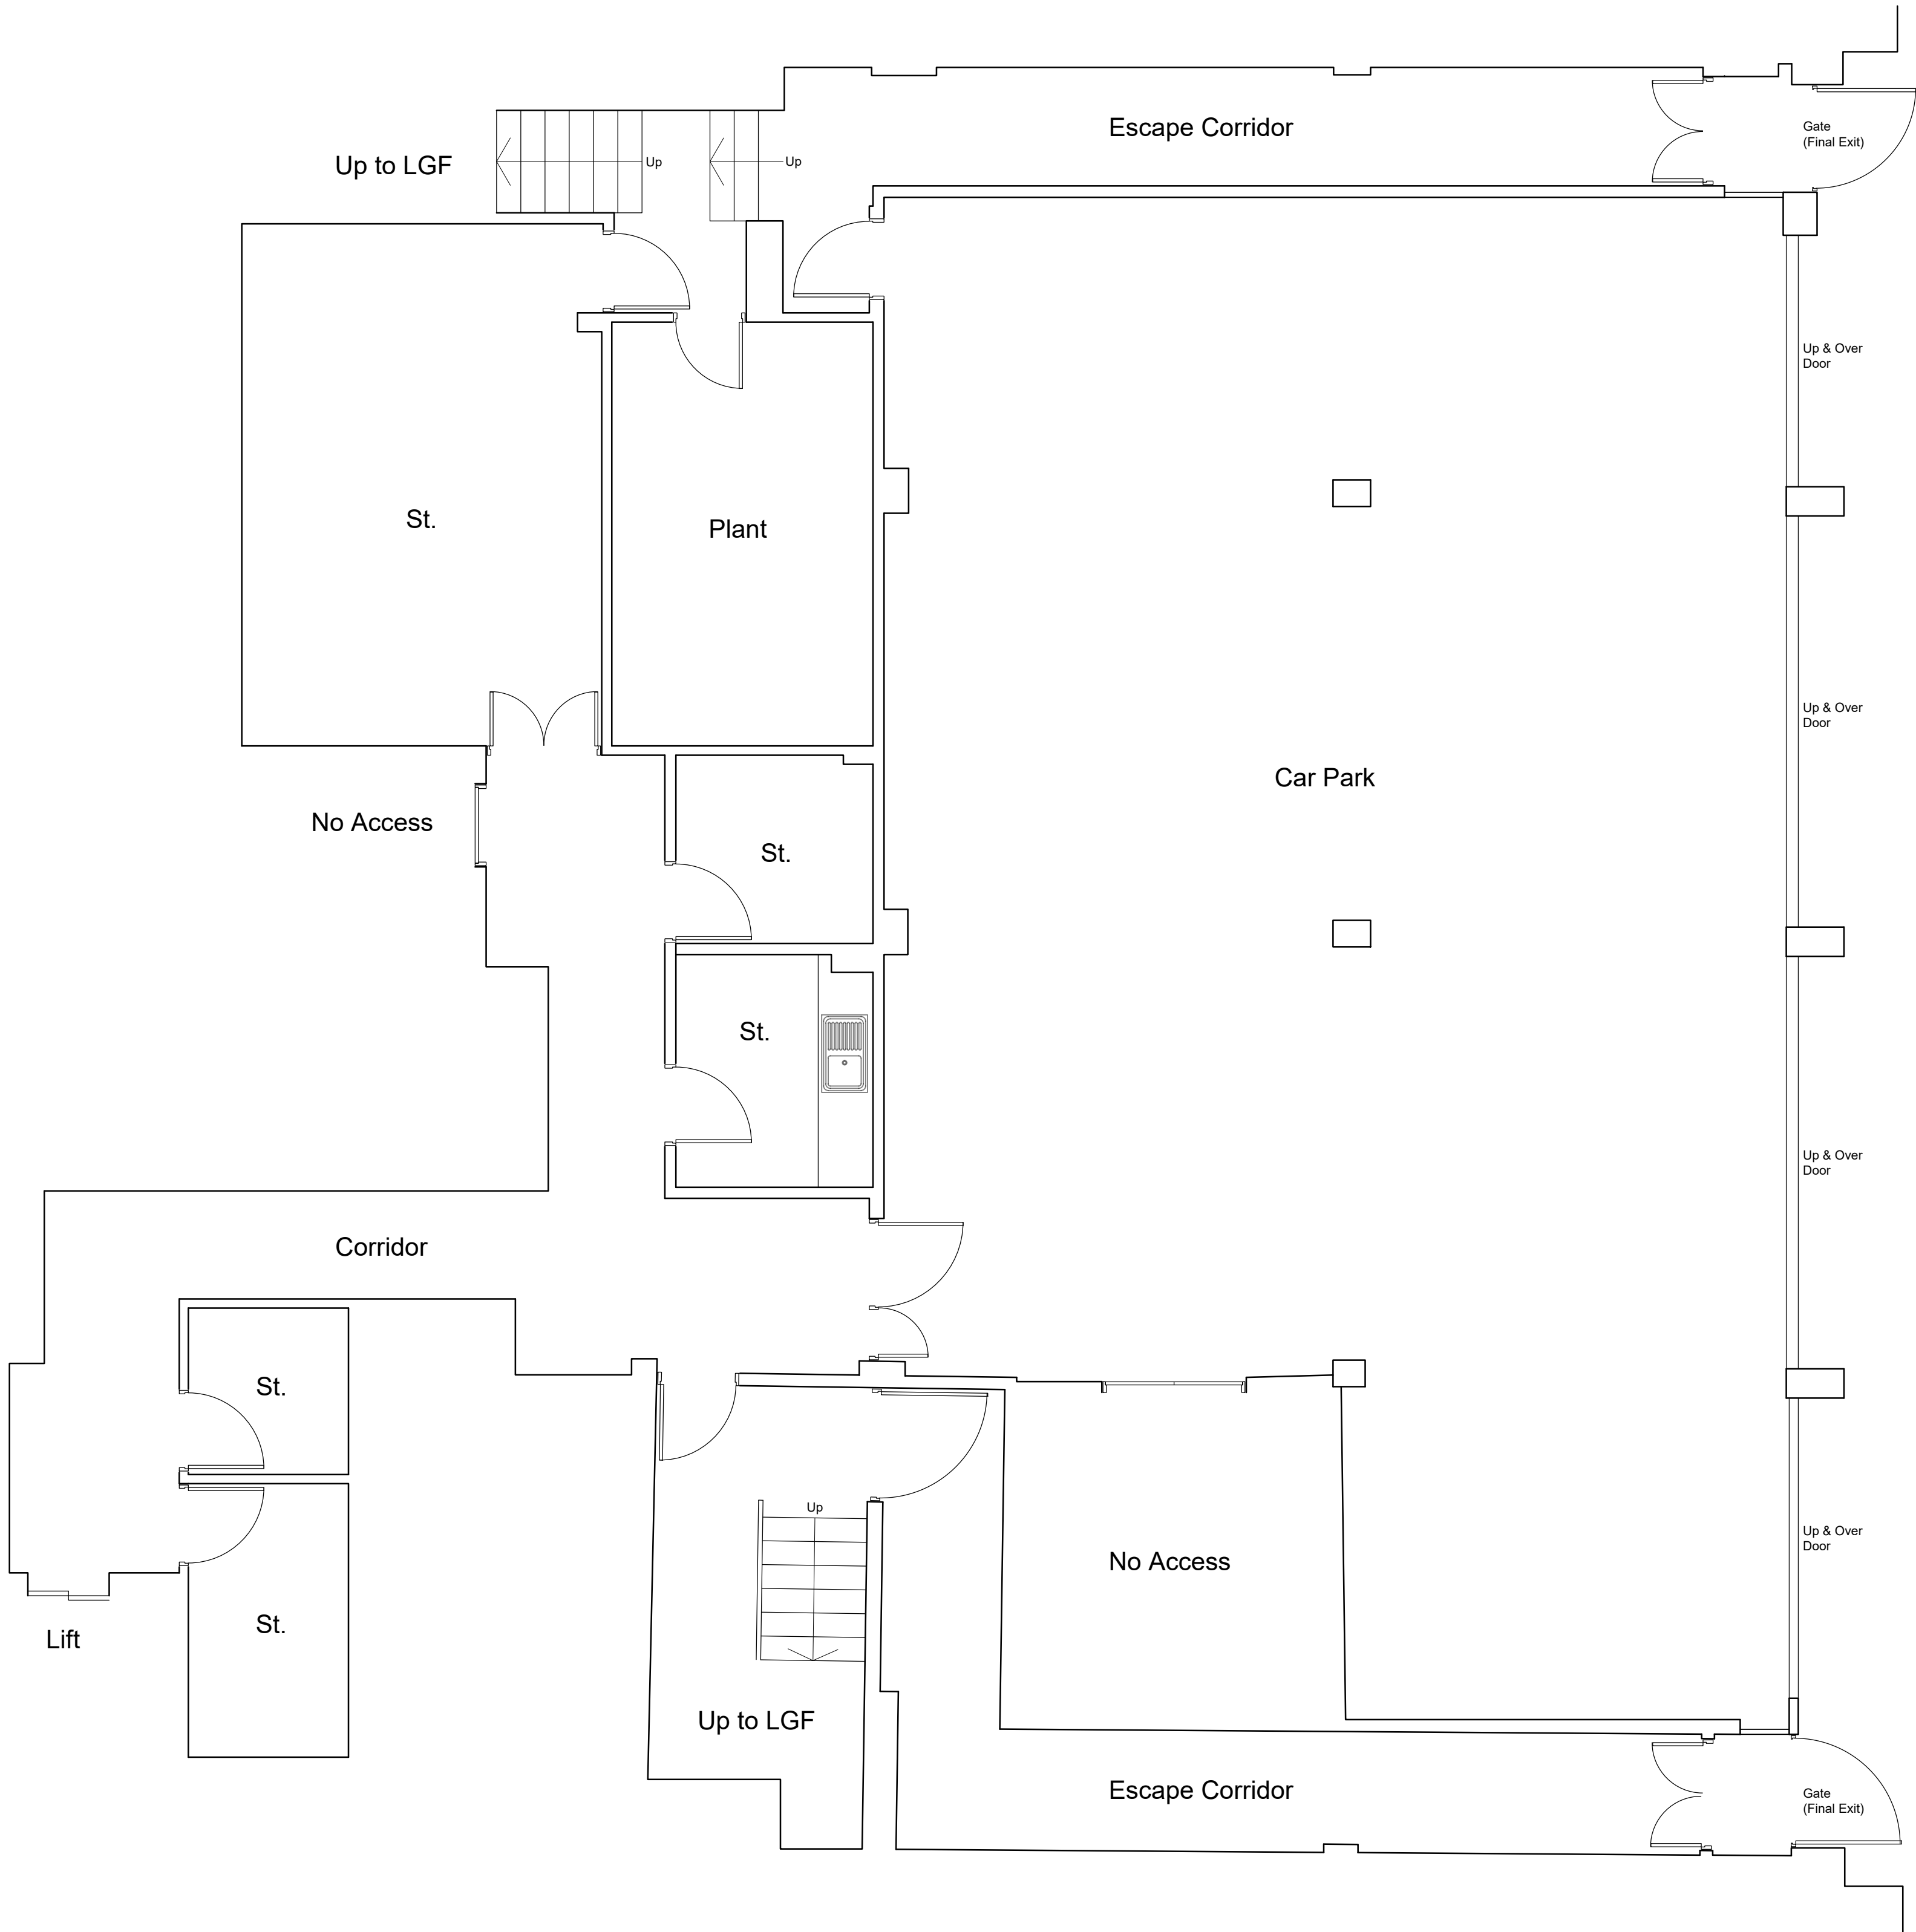


Rev: xx Date: xx/xx/xxxx Description: xxxx

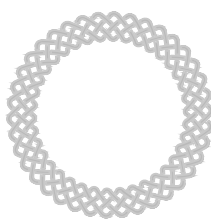

PERSPECTIVE

WWW.PERSPECTIVEBC.CO.UK
INFO@PERSPECTIVEBC.CO.UK

Client
MRP

Project Title:
GENERAL ARRANGEMENT PLANS

Drawing Title:
BASEMENT FLOOR PLAN AS EXISTING

Drawing Status
FOR INFORMATION

Project Reference Number
PBC 2237

Date Drawn: 10.05.2024
Drawn By: APD
Checked By: APD

Project Address
199 ST VINCENT STREET, GLASGOW, G2 5QD

Drawing Number
L 20 001

Revision

Sheet Size / Scale:
A1 / 1:50

This document is the property of Perspective Building Consultancy Limited. Copyright is reserved by them and the drawing is issued on condition that it is not copied, reproduced or retained by, nor disclosed to any unauthorised person, either wholly or in part without the written consent of Perspective Building Consultancy Limited.

Drawings are for general arrangement only. Dimensions are to be checked on site by the contractor and any discrepancies are to be rectified in writing prior to commencement of work. When a drawing is covered by different scales the larger scale is to be worked to in all cases. Drawings are completed under client instruction and therefore submitted on the condition that the responsibility of compliance to all relevant authority and legal requirements, and of obtaining required approval, remains with the client.

DO NOT SCALE FROM THIS DRAWING