




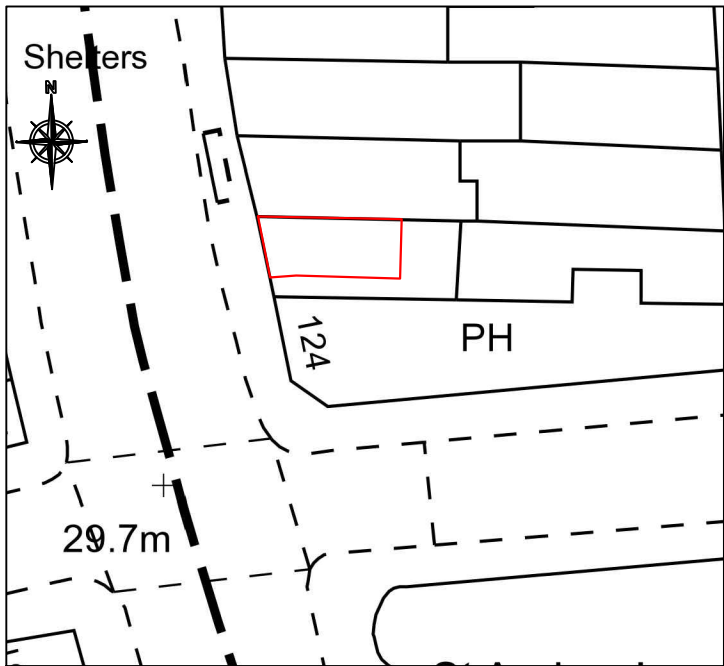


EXTRACT FROM ORDNANCE SURVEY @ 1:500,
SHOWING LOCATION OF DEMISE

GROUND FLOOR PLAN

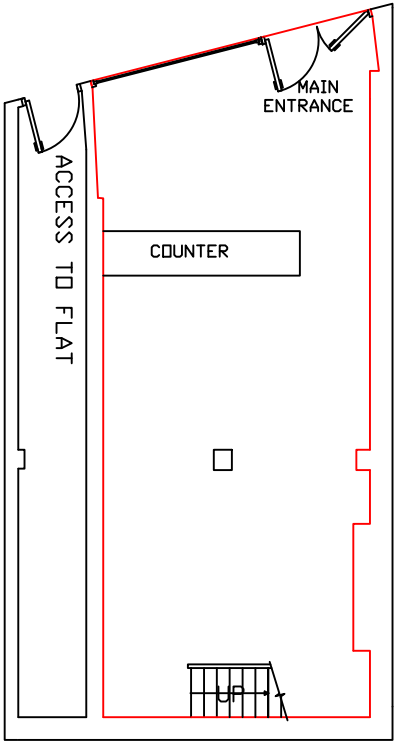

MEZANINE LEVEL PLAN

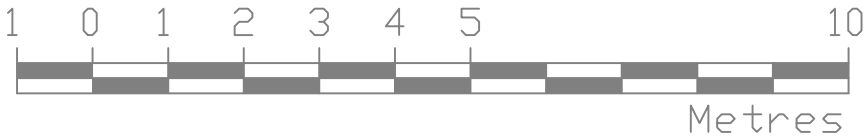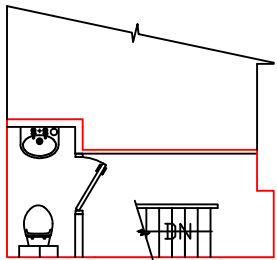

NOTES:
All dimension of this drawings need
to be checked on site. Do NOT scale
from this drawing



AJK Drawing Services Ltd.
73 Penrhyn Avenue
London E17 5BJ
tel 07985-425446
020 8527 6000
john.klement@ajk-surveying.com

Date: 20th December 2020

Drafted by:
J. Klement LLB(Hons) Grad Dip

Project: Lease/ Title plan

Property details:
128 Kentish town Road
London
NW1 9QB

Scale 1:100@A3

Drawing No:KTR-128/01

©AJK Drawing services Ltd