


Observations are not to be relied upon for design purposes.
This drawing is based on current available information and should not be relied on as accurate measurements of existing space.
This drawing is the property of Colman Architects Ltd. and Copyright is reserved by Colman Architects Ltd. No part of this drawing may be reproduced or used in any form without the prior consent in writing of Colman Architects Ltd.

LOADING BAY

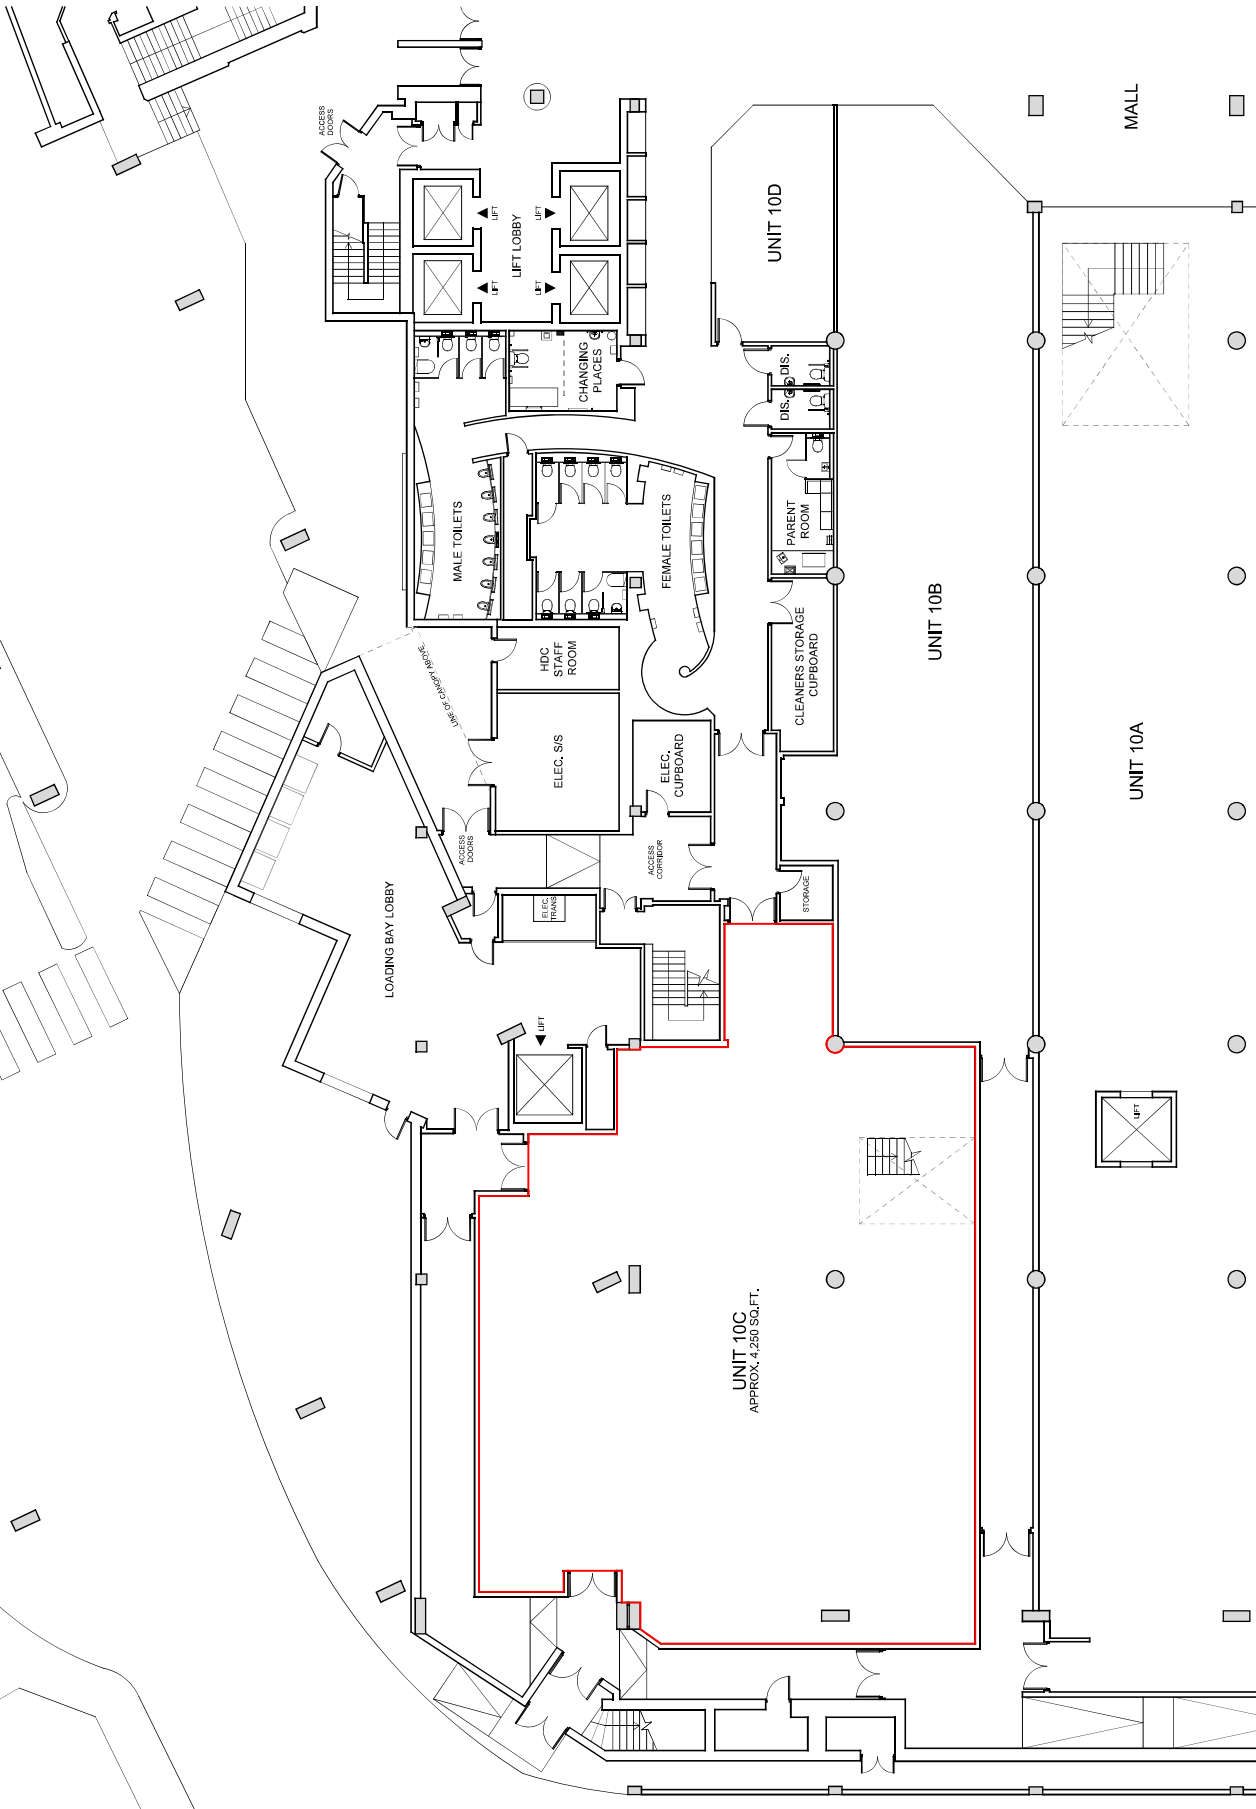

INFORMATION ONLY



colman architects

Project
Swan Walk Shopping Centre,
Horsham, RH12 1HQ

Title
Existing Unit 10C
Ground Floor Site Plan

Scale 1:200 @ A3	1:100 @ A1	Date 16/12/2021
Drawn by TD	Checked by Proj. Arch.	Checked by Manager
Drawing No. 21025/SK(-)200	Revision -	

The Colman Partnership Limited
27 Haverhill Street
W1H 4HP
Telephone: 020 7535 2400
Facsimile: 020 7535 2441
email: info@colmanarchitects.co.uk

www.colmanarchitects.co.uk

Colman Architects Ltd.
2020/2021/2022