


1

Proposed Ground Floor Plan
Scale: 1:50

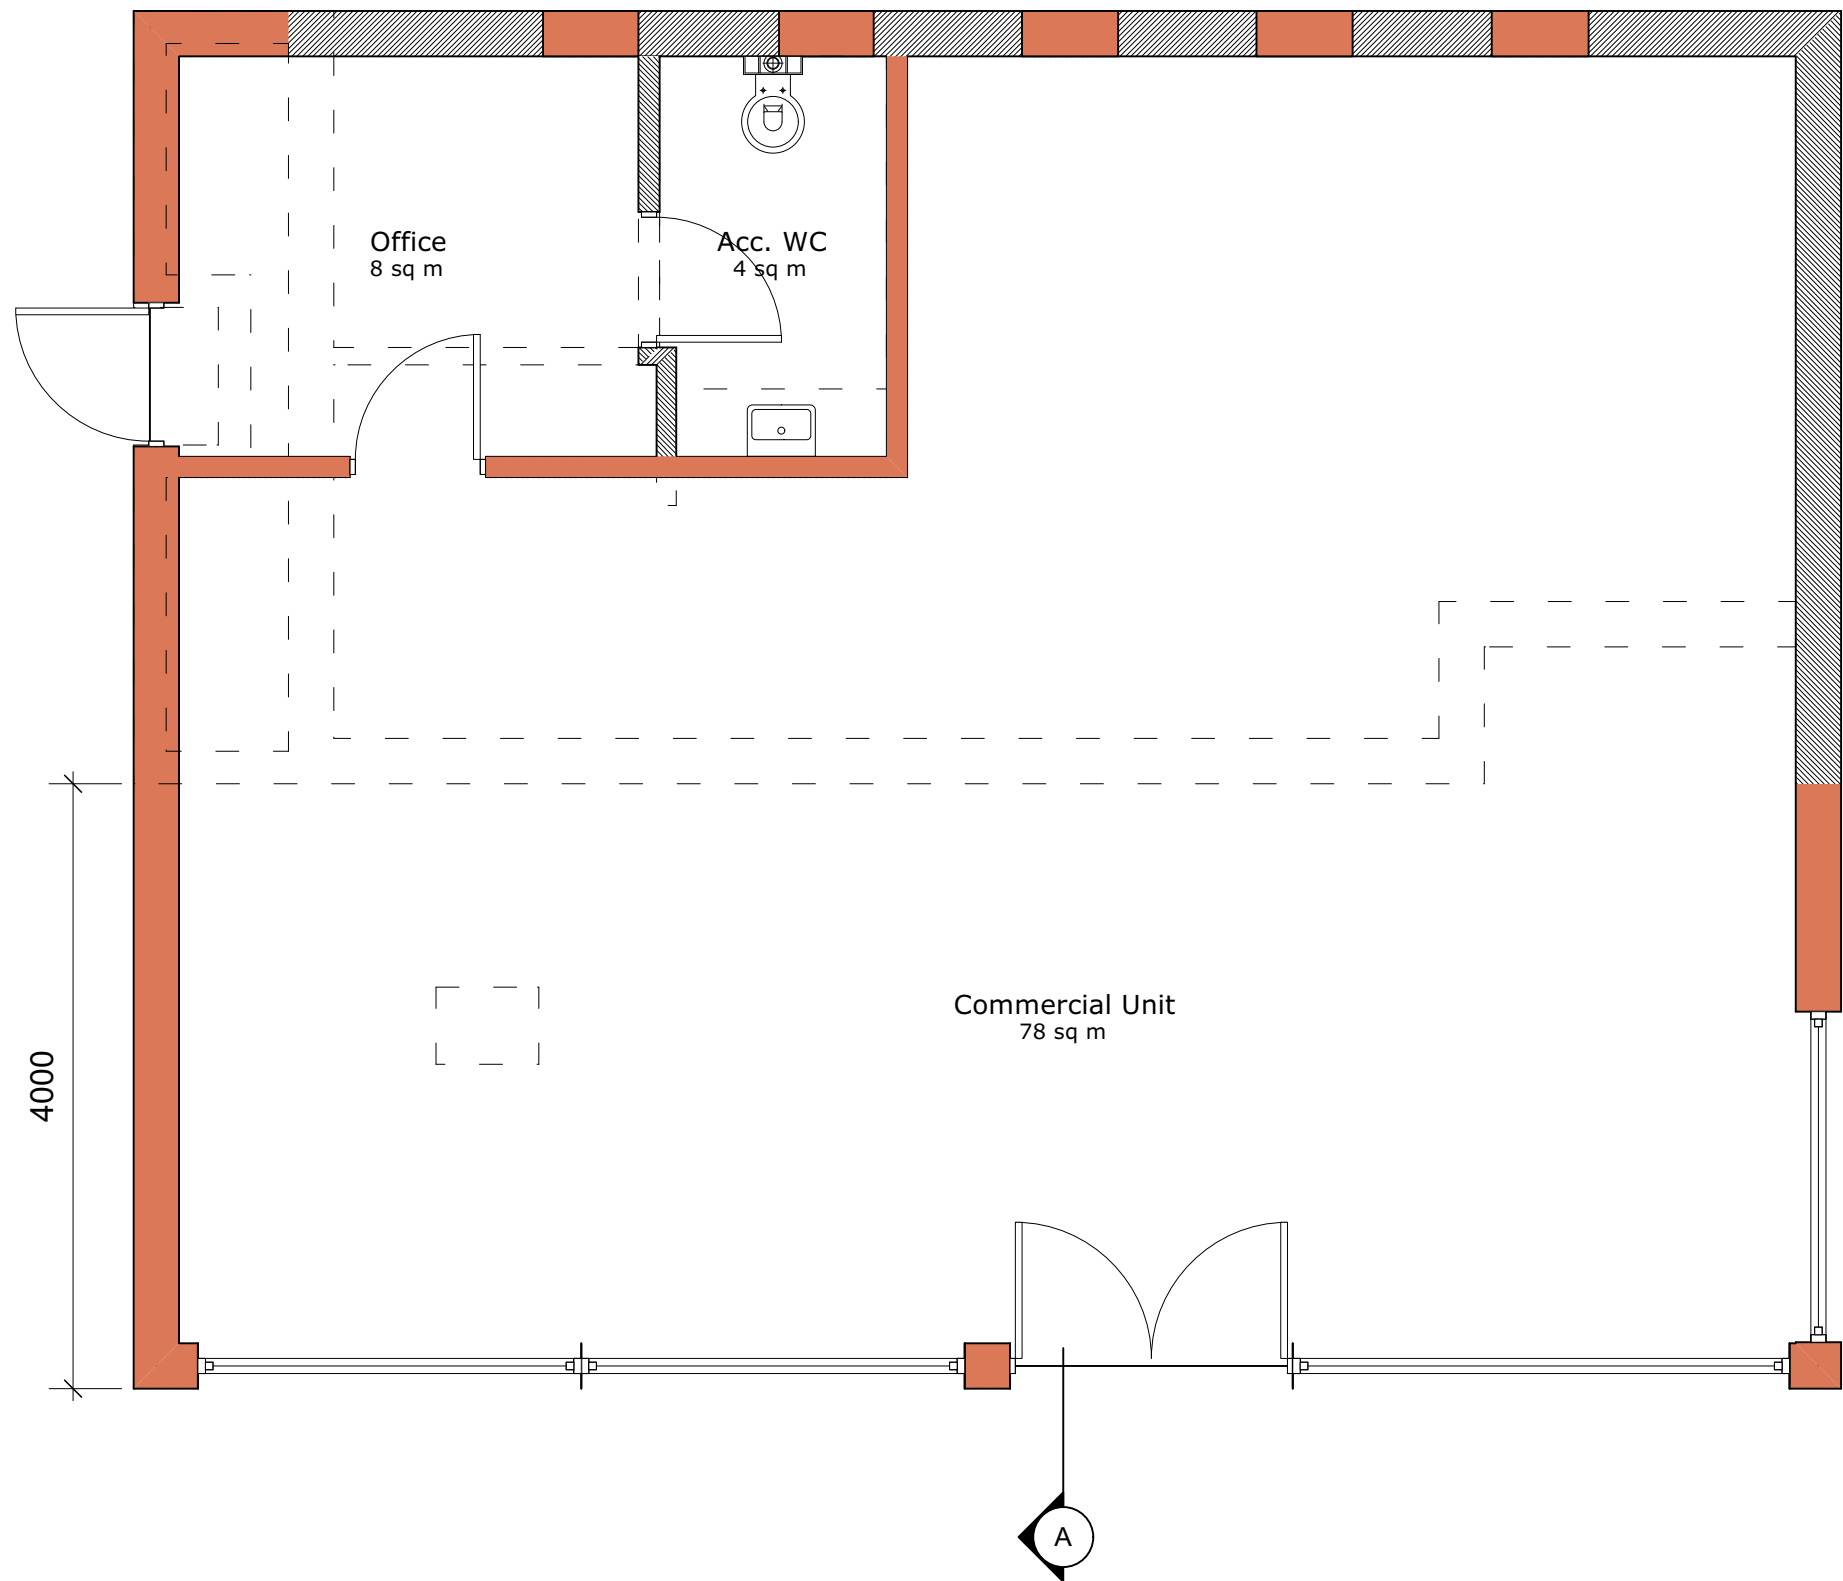

P03 31/07/2024 For Planning

DO NOT SCALE FROM DRAWINGS.

Client

Address

253 Halifax Road, Sheffield,
S6 1AD

Project

253 Halifax Road

Drawing

Proposed Ground Floor
Plan



E: rachel@rldmstudio.co.uk
T: 07595603049

Scale
1:50 @ A3

Date
31/07/2024

Dwg No.
2417-RLDM-00-DR-A-00100

Rev: P03