



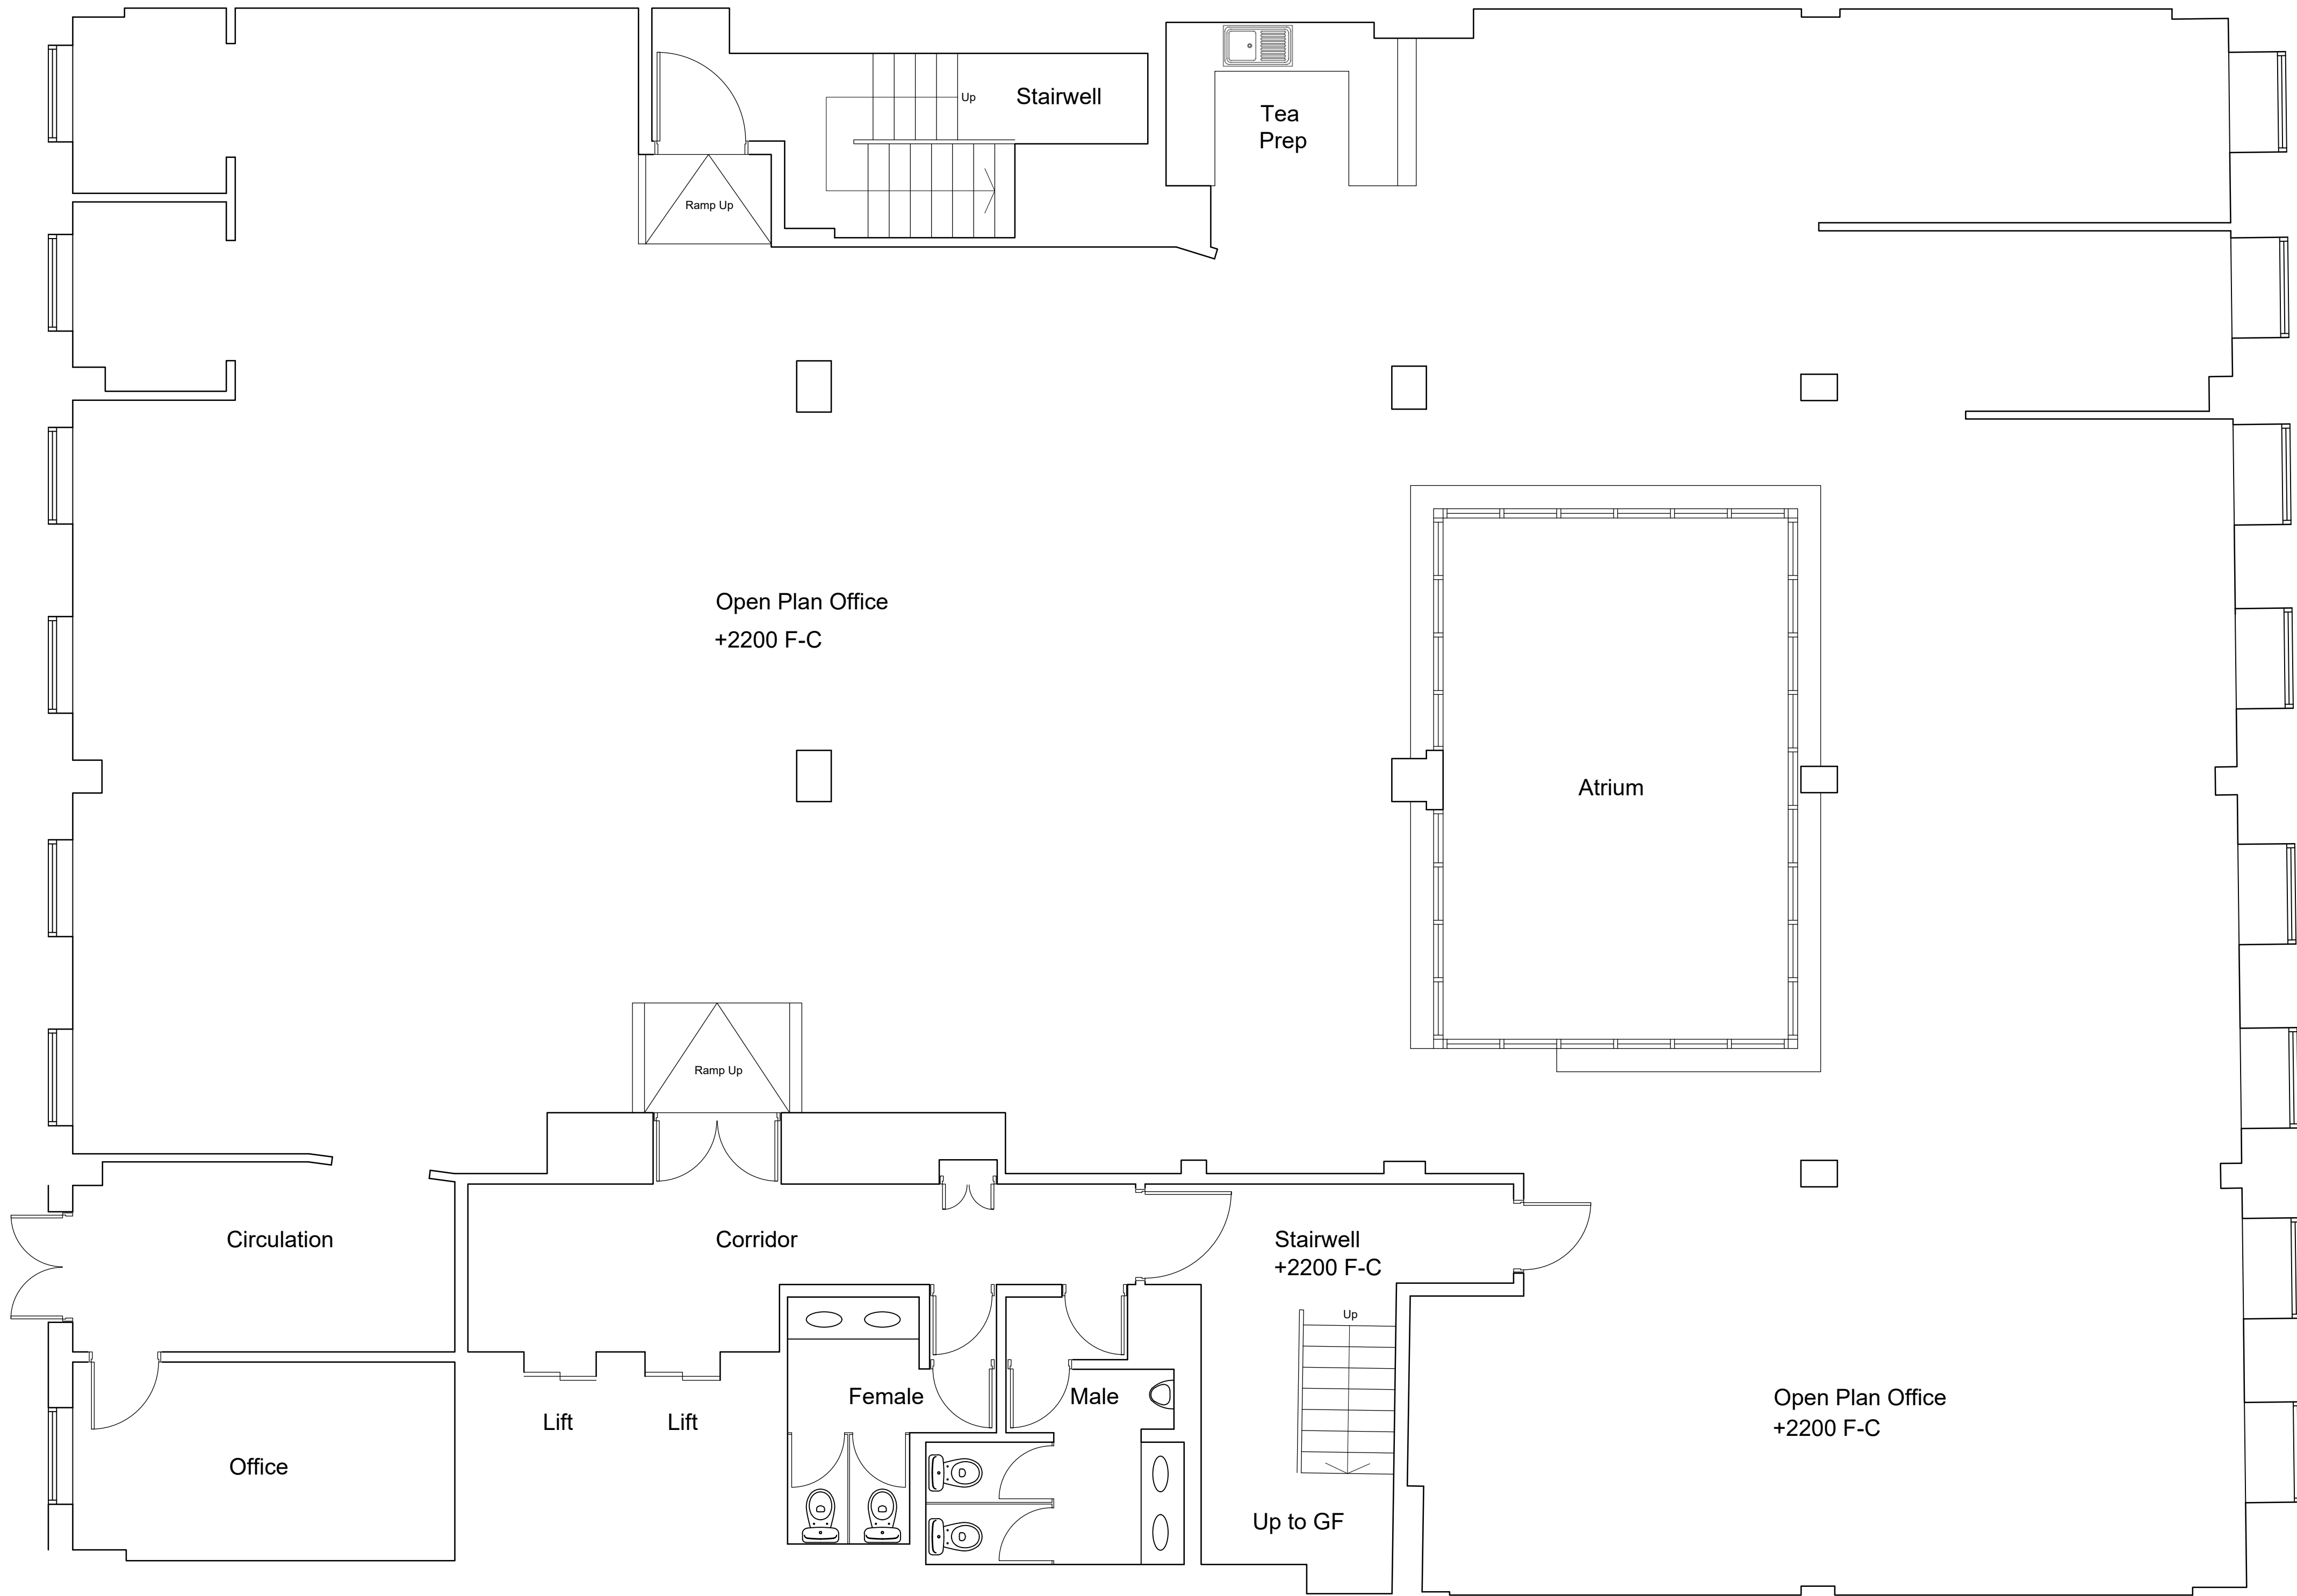

Rev: xx Date: xx/xx/xxxx Description: xxxx

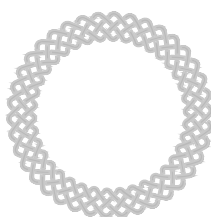

PERSPECTIVE

WWW.PERSPECTIVEBC.CO.UK
INFO@PERSPECTIVEBC.CO.UK

Client		
MRP		
Project Title:		
GENERAL ARRANGEMENT PLANS		
Drawing Title:		
LOWER GROUND FLOOR PLAN AS EXISTING		
Drawing Status		
FOR INFORMATION		
Project Reference Number	Date Drawn:	10.05.2024
PBC 2237	Drawn By:	APD
	Checked By:	APD
Project Address		
199 ST VINCENT STREET, GLASGOW, G2 5QD		

Drawing Number	
L 20 002	
Revision	Sheet Size / Scale:
--	A1 / 1:50

This document is the property of Perspective Building Consultancy Limited. Copyright is reserved by them and the drawing is issued on condition that it is not copied, reproduced or retained by, nor disclosed to any unauthorised person, either wholly or in part without the written consent of Perspective Building Consultancy Limited.

Drawings are for general arrangement only. Dimensions are to be checked on site by the contractor and any discrepancies are to be reported in writing prior to commencement of work. When a drawing is covered by different scales the larger scale is to be worked to in all cases. Drawings are completed under client instruction and therefore submitted on the condition that the responsibility of compliance to all relevant authority and legal requirements, and of obtaining required approval, remains with the client.

DO NOT SCALE FROM THIS DRAWING

