


# FIRST FLOOR PLAN



**BUILDING 1**  
INTERNAL FLOOR AREA  
**582 Sqm (6,264Sqft)**

# GROUND FLOOR PLAN

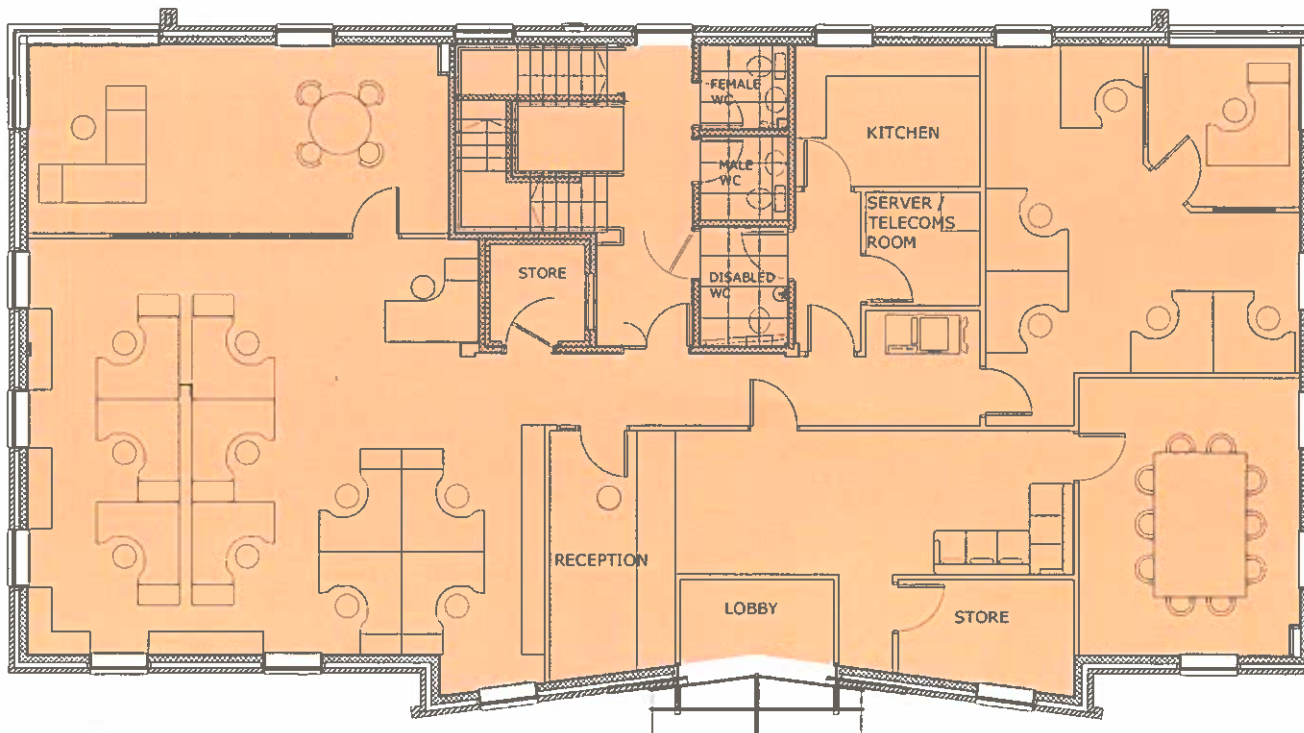

| Revision |  |  |
|----------|--|--|
| 1        |  |  |

Job BLOOR HOMES SOUTH MIDLANDS  
PRIMUS & SECONDUS HOUSE  
CYGNET DRIVE, SWAN VALLEY  
NORTHAMPTON, NN4 9BS

Title BUILDING 1 "PRIMUS HOUSE"  
FLOOR PLANS

|       |            |         |     |
|-------|------------|---------|-----|
| Scale | 1:100 @ A3 | Drawn   | L D |
| Date  | 02.10.19   | Checked |     |

THIS DRAWING AND THE BUILDING WORKS DEPICTED ARE THE COPYRIGHT OF J & BLOOR NORTHAMPTON LIMITED AND MAY NOT BE REPRODUCED OR AMENDED EXCEPT BY WRITTEN PERMISSION. NO LIABILITY WILL BE ACCEPTED FOR AMENDMENTS MADE BY OTHER PERSONS. DO NOT SCALE THIS DRAWING. USE FIGURED DIMENSIONS ONLY IF IN DOUBT ASK.

**BLOOR HOMES**

BLOOR HOMES LIMITED  
PRIMUS HOUSE, CYGNET DRIVE  
SWAN VALLEY, NORTHAMPTON, NN4 9BS  
TELEPHONE 01604 6844000 FACSIMILE 01604 684401


| Drawing No   | Rev |
|--------------|-----|
| PRIMUS HOUSE | —   |

# FIRST FLOOR PLAN



**BUILDING 1**  
INTERNAL FLOOR AREA  
**582 Sqm (6,264Sqt)**

# GROUND FLOOR PLAN

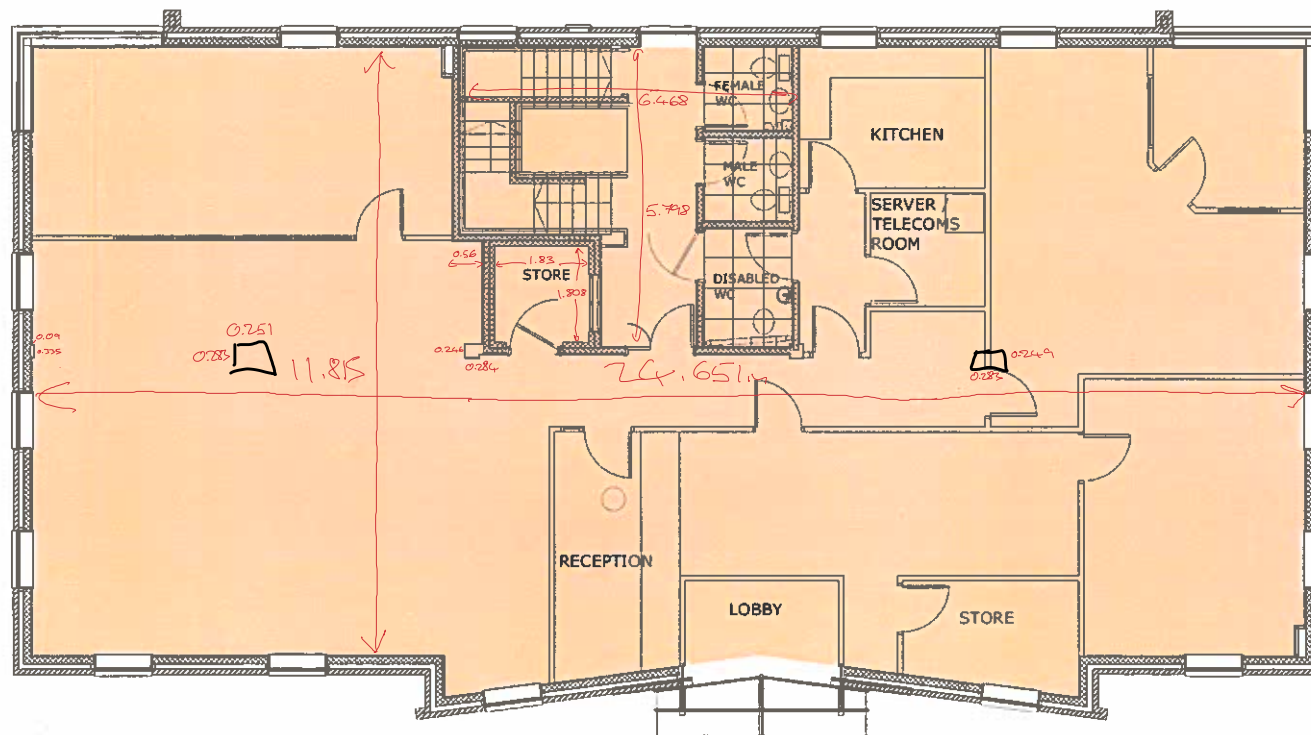

**BLOOR HOMES SOUTH MIDLANDS**  
PRIMUS & SECONDUS HOUSE  
CYGNET DRIVE, SWAN VALLEY  
NORTHAMPTON, NN4 9BS  
Title: **BUILDING 1 "PRIMUS HOUSE"**  
FLOOR PLANS

Scale: 1:100 @ A3 Drawn: L.D.  
Date: 02.10.19 Checked:

THIS DRAWING AND THE BUILDING WORKS DEPICTED ARE THE COPYRIGHT OF J S BLOOR NORTHAMPTON LIMITED AND MAY NOT BE REPRODUCED OR AMENDED WITHOUT THE WRITTEN PERMISSION OF J S BLOOR NORTHAMPTON LIMITED. NO LIABILITY WILL BE ACCEPTED FOR ANY INACCURACIES OR OMISSIONS MADE BY OTHER PERSONS. DO NOT SCALE THIS DRAWING. USE PROVIDED DIMENSIONS ONLY. © J S BLOOR 2019

**BLOOR HOMES**  
BLOOR HOMES LIMITED  
PRIMUS HOUSE, CYGNET DRIVE  
SWAN VALLEY, NORTHAMPTON, NN4 9BS  
TELEPHONE 01804 684400 FACSIMILE 01804 684400

Drawing No: PRIMUS HOUSE Rev: