

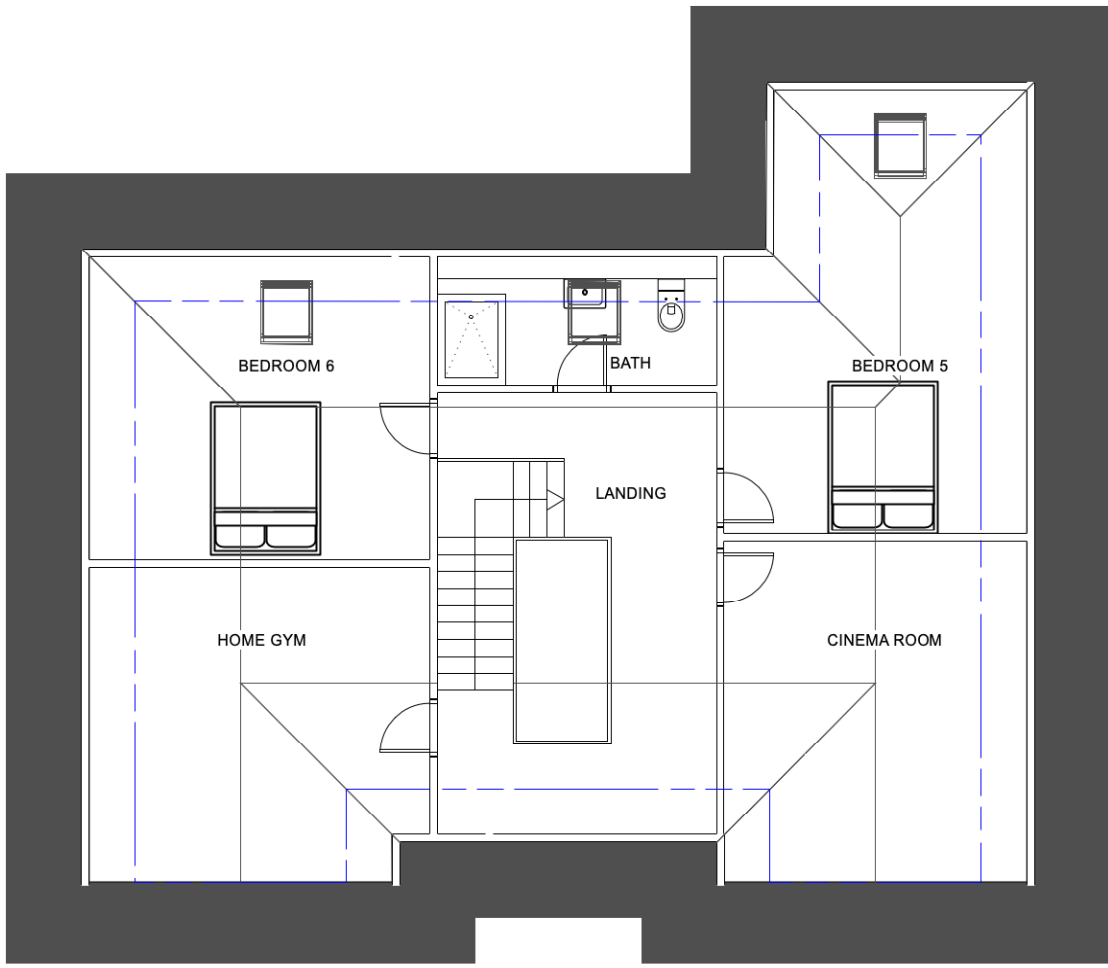


PLANS AND ELEVATIONS - LAND AT THREE HOUSEHOLDS, CHALFONT ST GILES, BUCKINGHAMSHIRE.

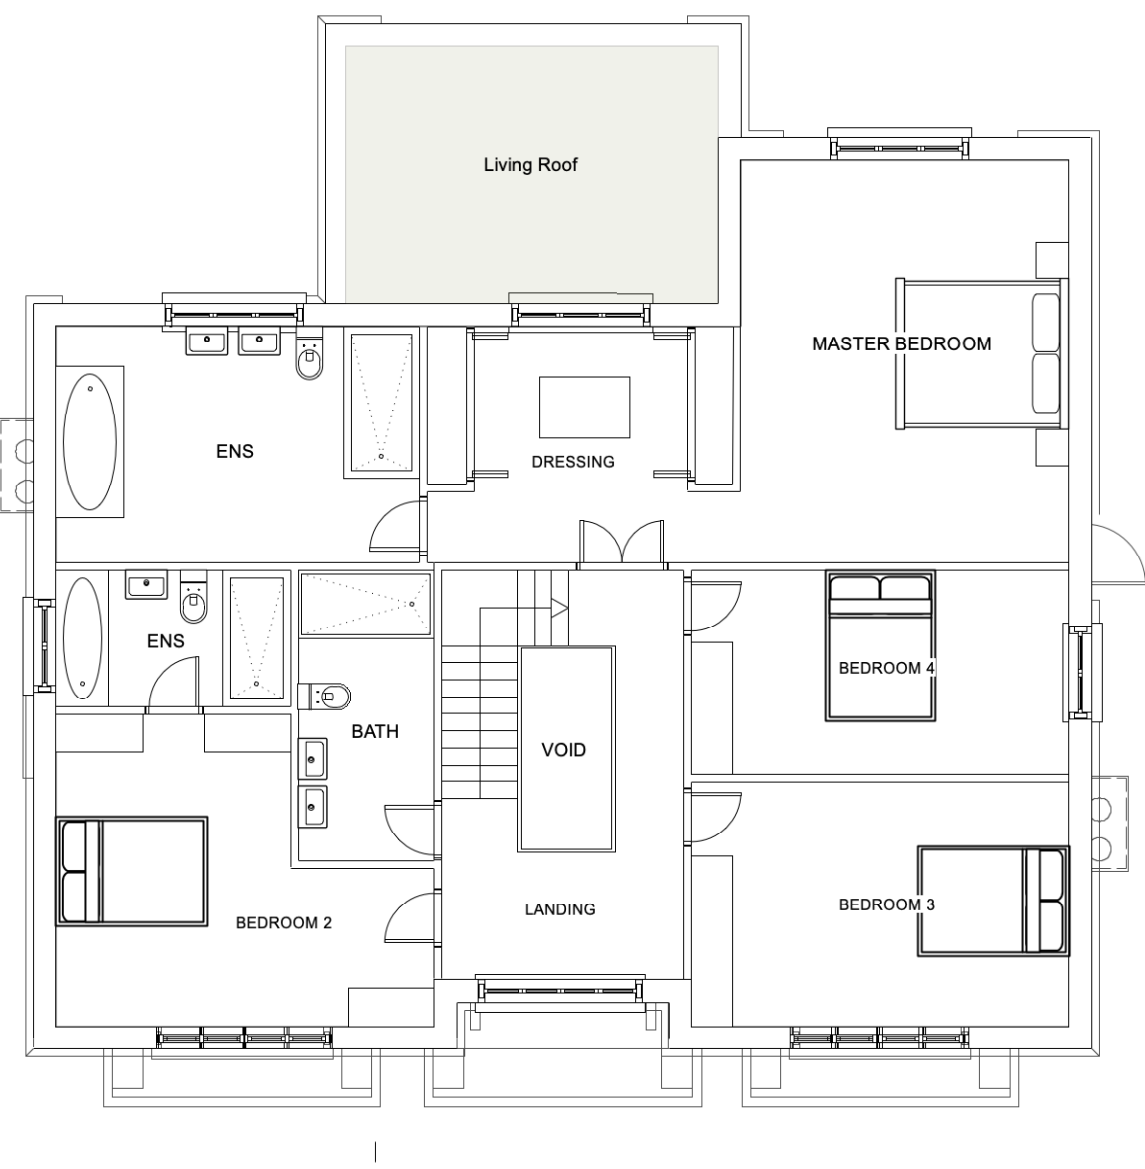

FLOOR PLANS - 1:100

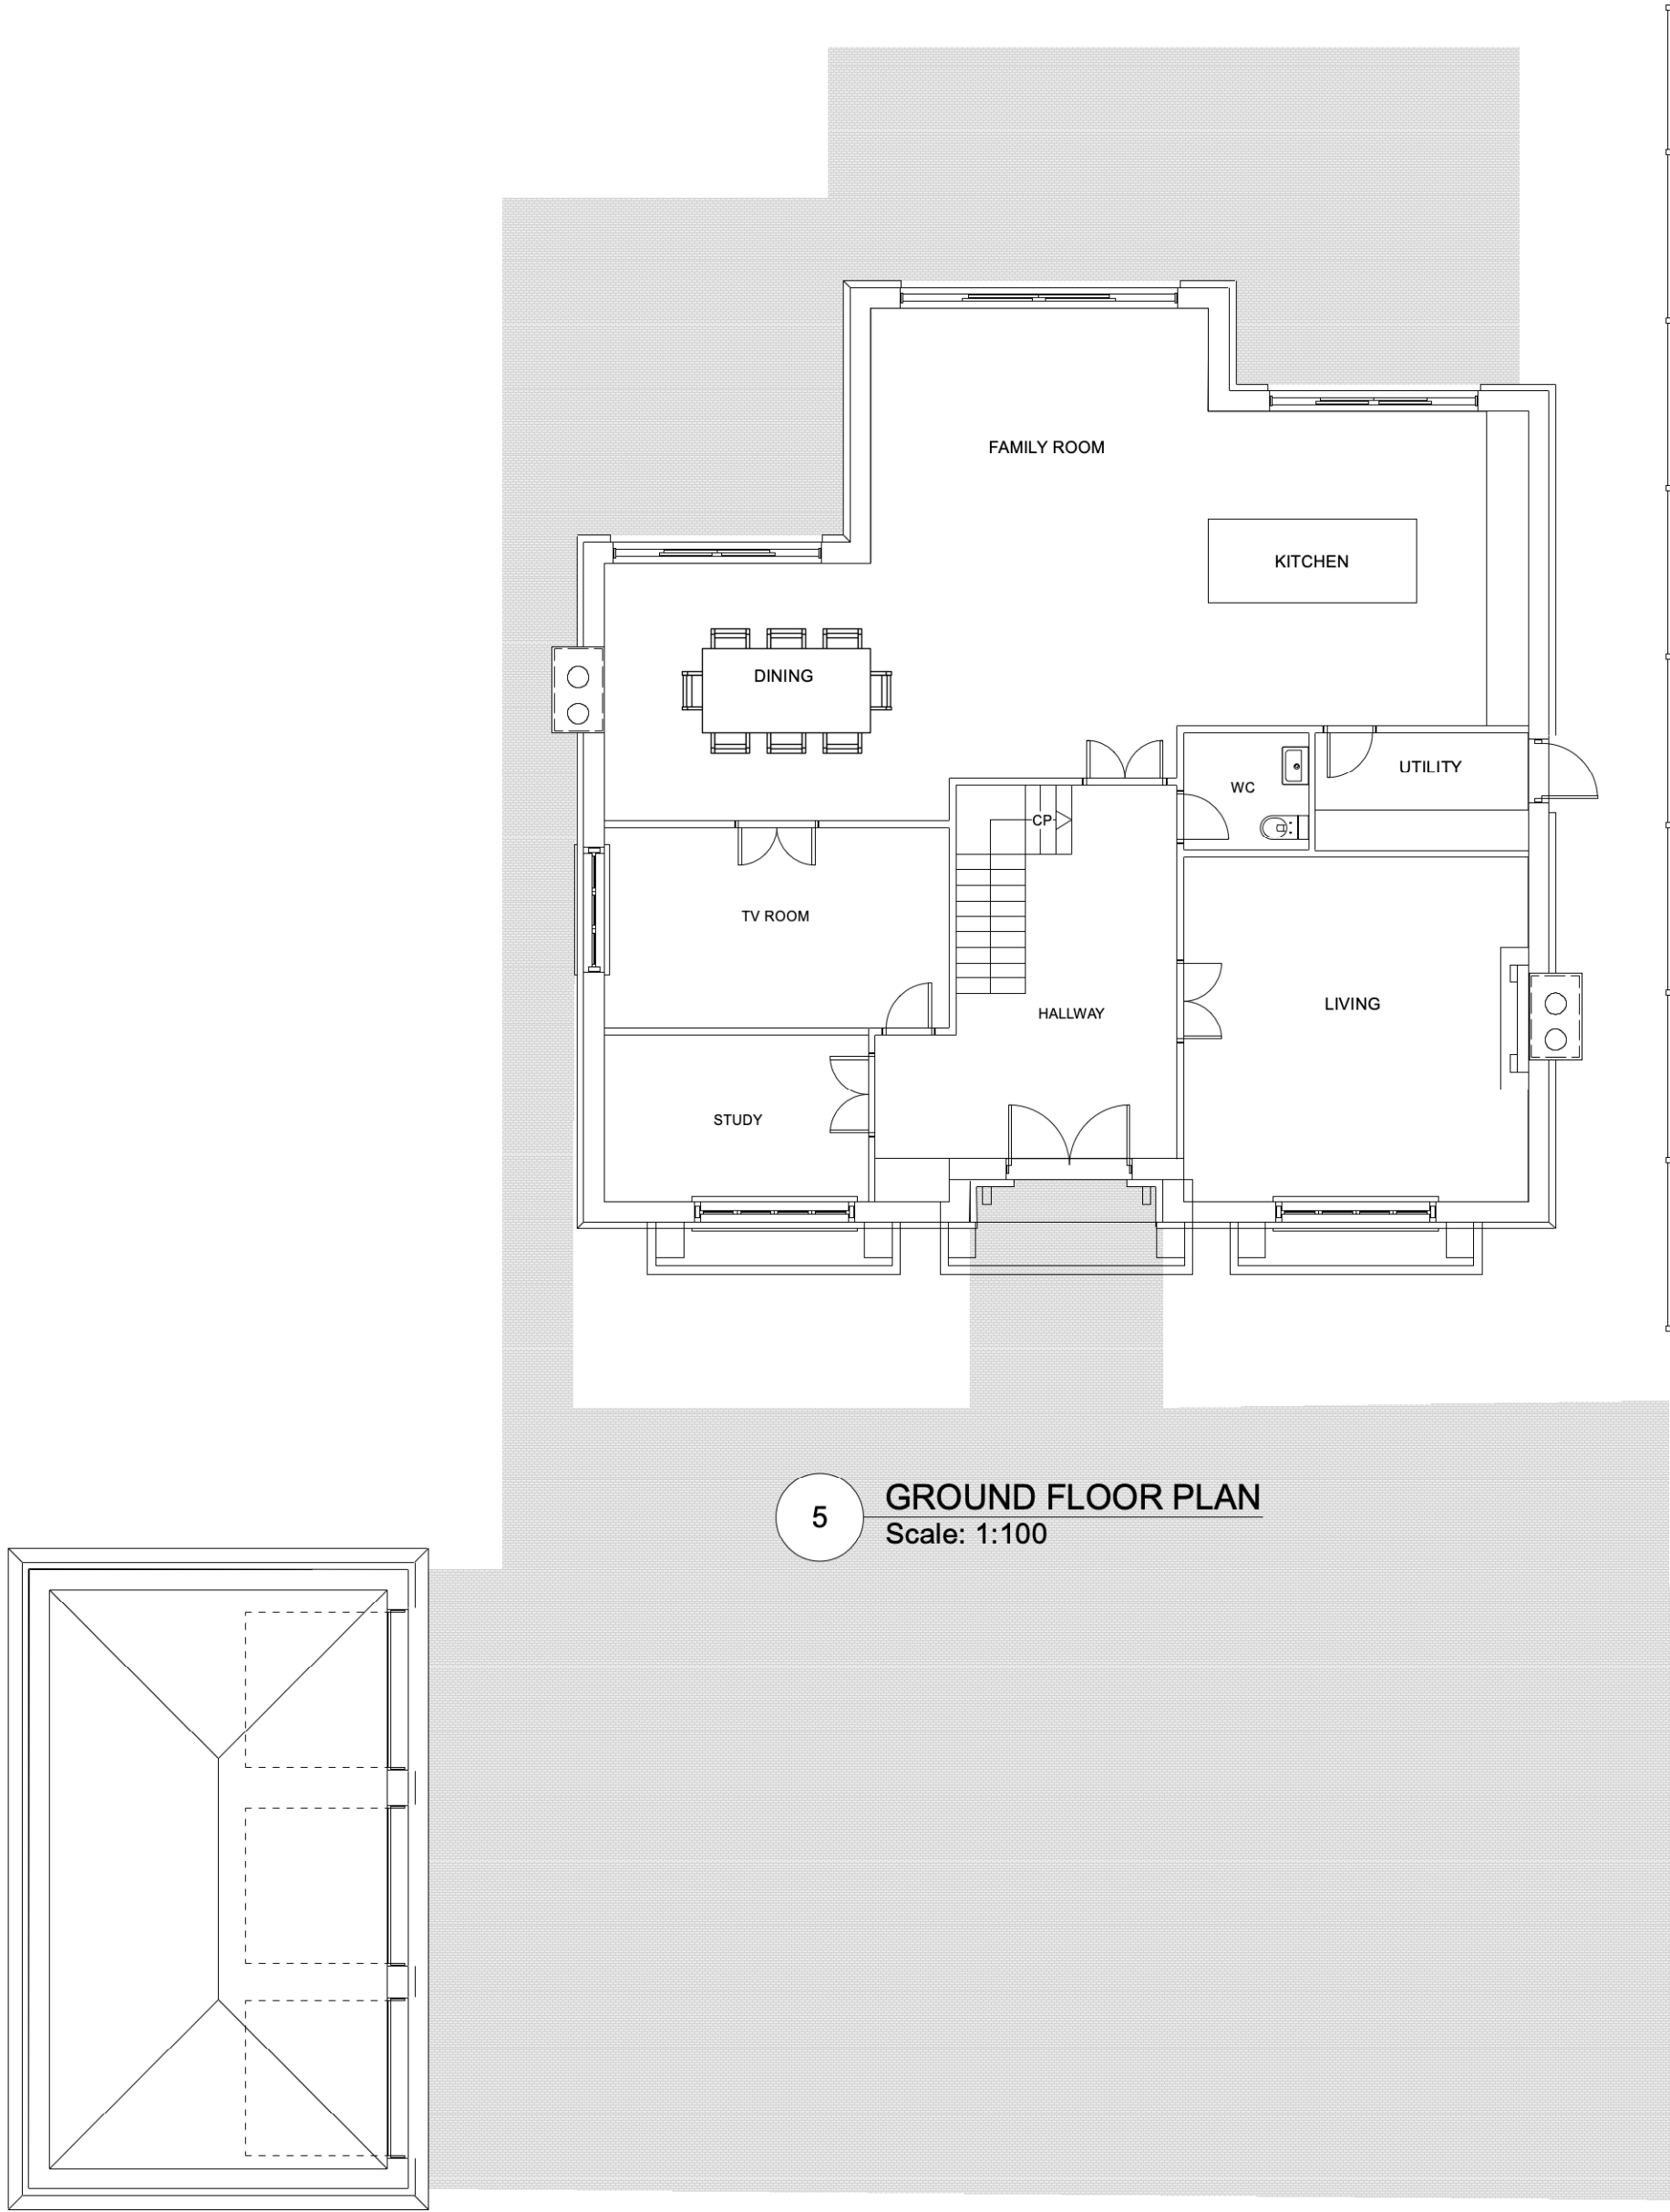

PROJECT:		PROPOSED DEVELOPMENT AT THREE HOUSEHOLDS, CHALFONT ST GILES, BUCKINGHAMSHIRE.	
DRAWING No:	THH FP 002	DATE:	22/04/2026
DRAWING TITLE	FLOOR PLANS	REVISION No:	
SCALE:	1:100		