


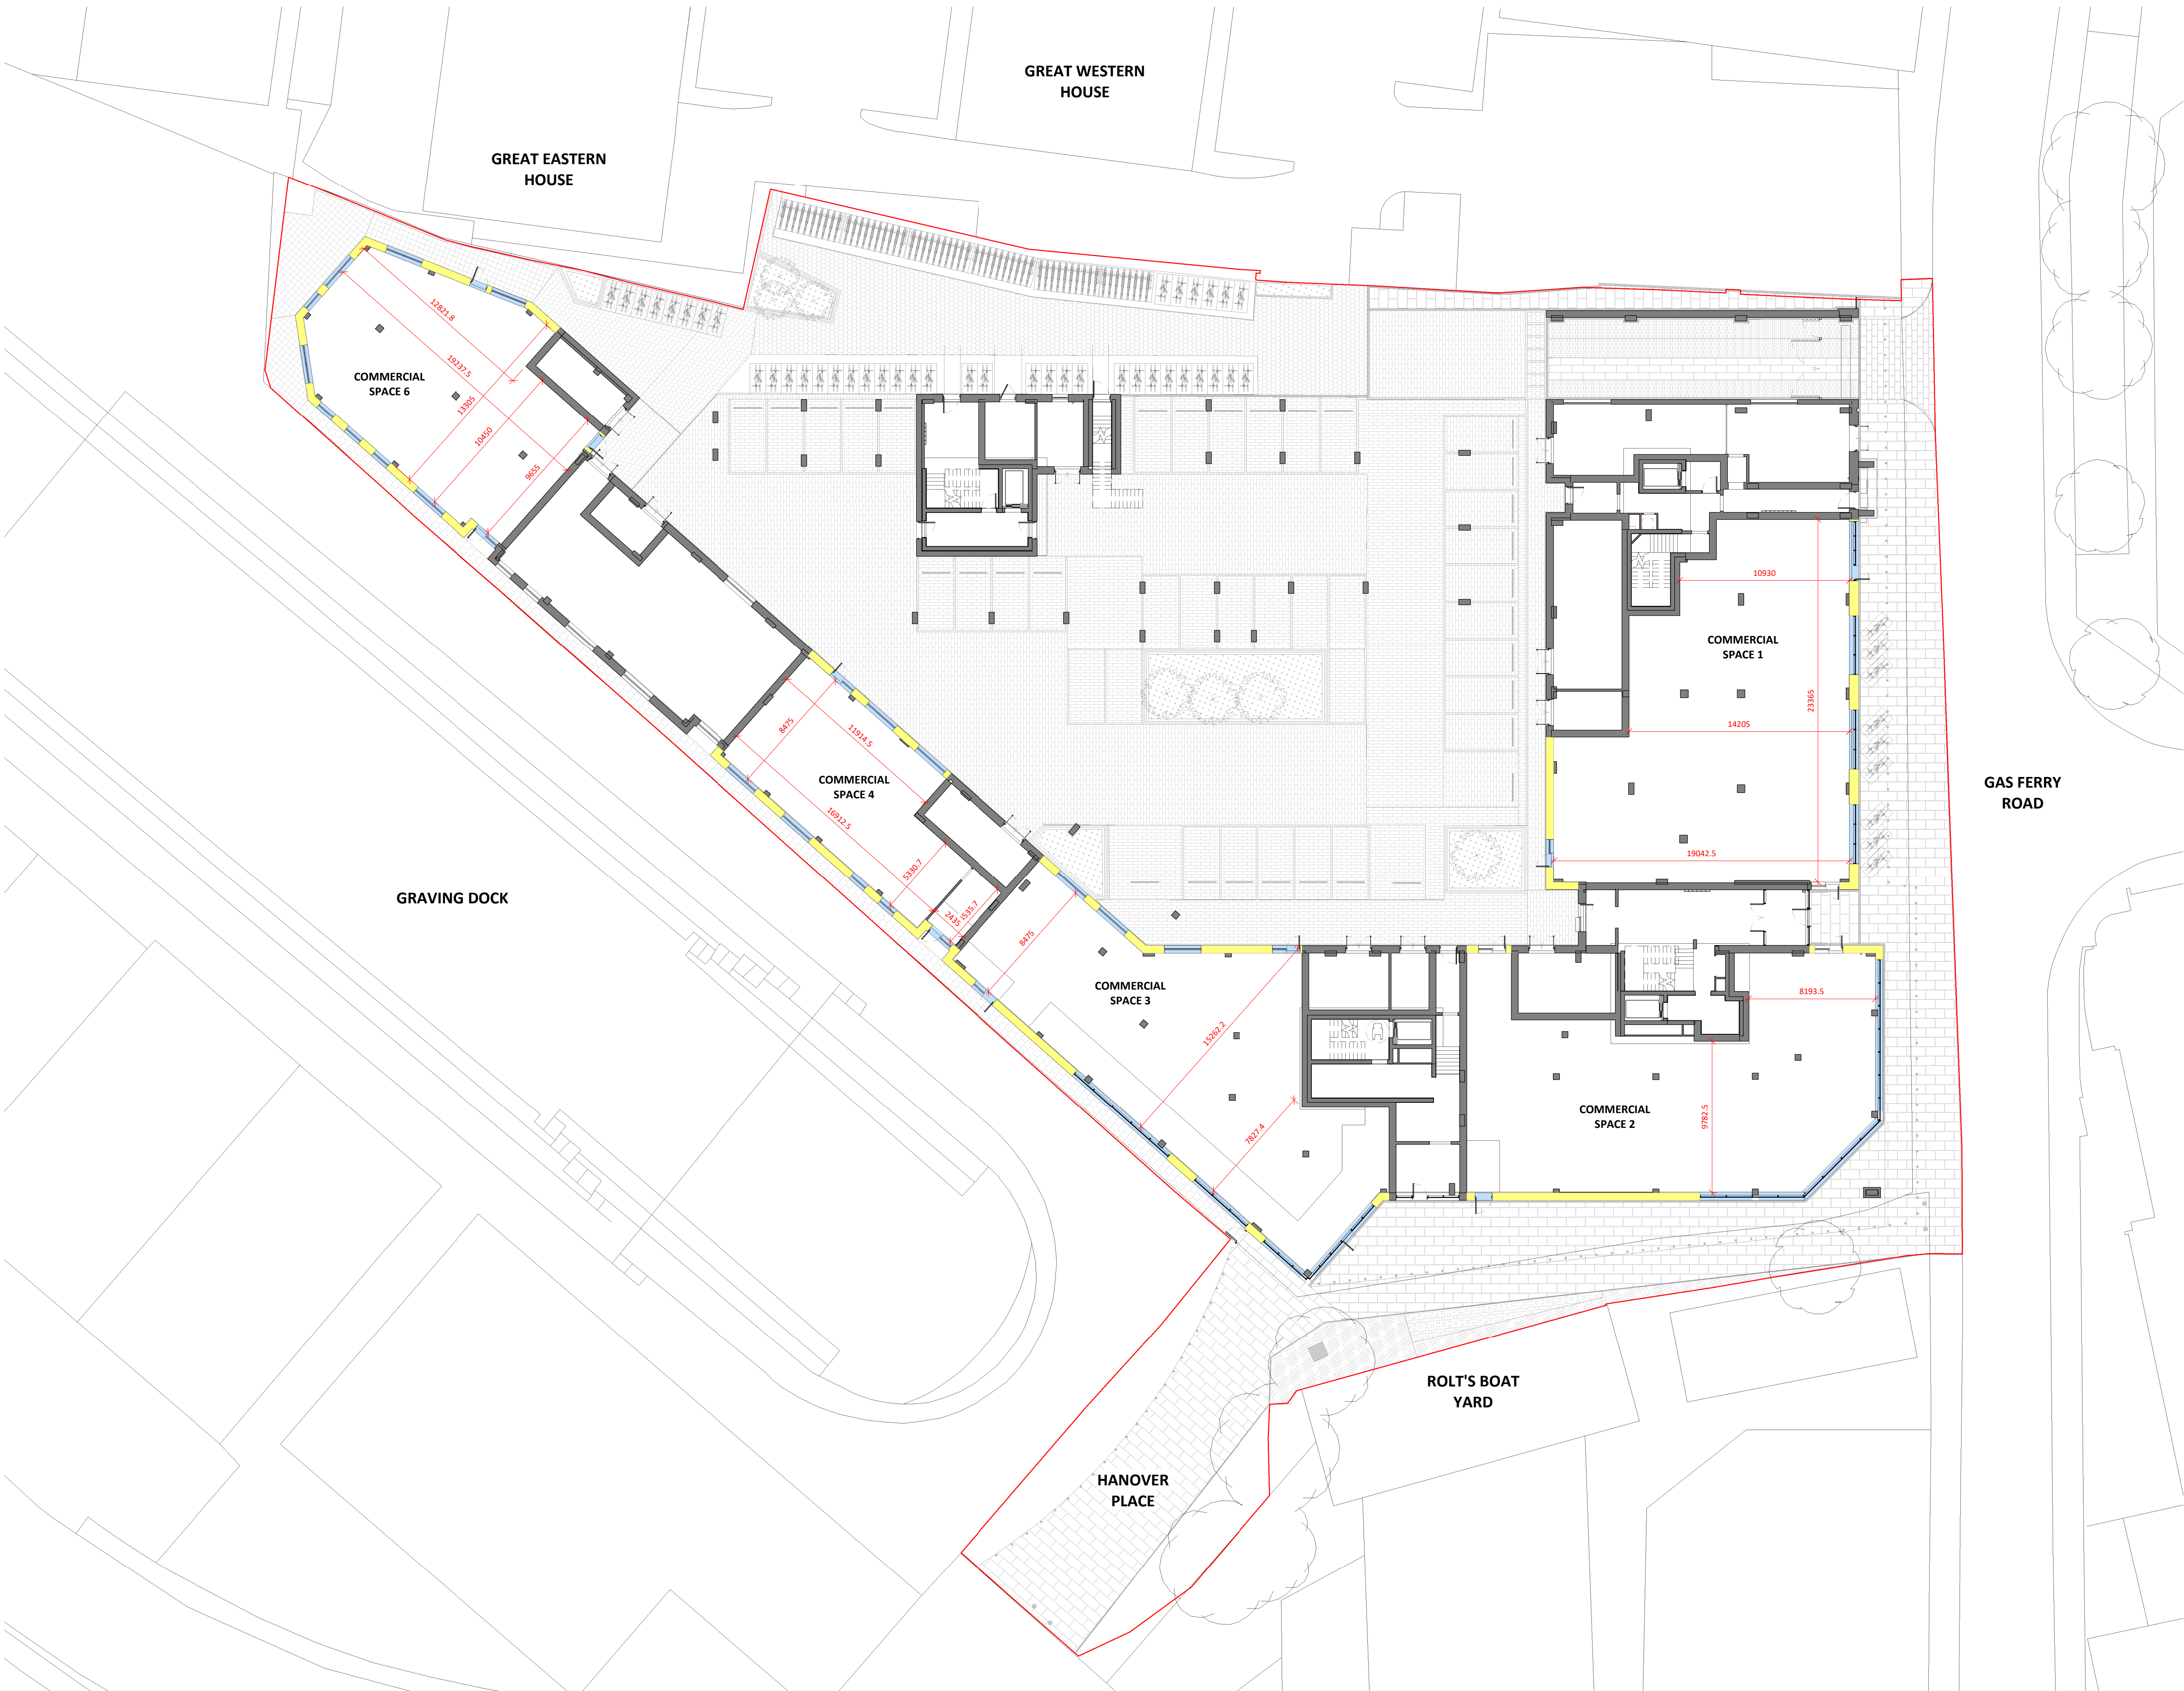

KEY:

- EXTERNAL WALL TO COMMERCIAL SPACE
- WINDOW TO COMMERCIAL SPACE

Notes:
Do not scale. All dimensions are in millimetres unless otherwise stated. This drawing should be read in conjunction with all relevant project information and contract documentation. All dimensions to be checked prior to fabrication and or commencement of works. All works to comply with all relevant legal standards, building regulations and warranty provider requirements. Report any discrepancies, if in doubt ask.

Revisions:		Rev	Status	Date	Description	Dwn	Chkd
P01		S3		25.03.22	FIRST ISSUE	JW	

Client Name:		Hill					
Project Name:		McArthur's Yard					
Drawing Name:		Site Plan - Ground Floor (BREEAM)					
Drawing Number:		MCY-BPTW-B01-00-SK-A-0110		Rev:	P01	Status:	S3
Project No:	19-292	RIBA Stage:	4	Drawn By:	JW	Scale:	1:200 @ A1

PRELIMINARY - FOR COMMENT

40 Norman Road,
Greenwich, London
SE10 9GX
t 020 8293 5175
bptw.co.uk

