


NOTES ORIGINAL A3

DO NOT SCALE FROM THIS DRAWING.
ALL DIMENSIONS TO BE CHECKED ON SITE.
COPYRIGHT PROTECTED.

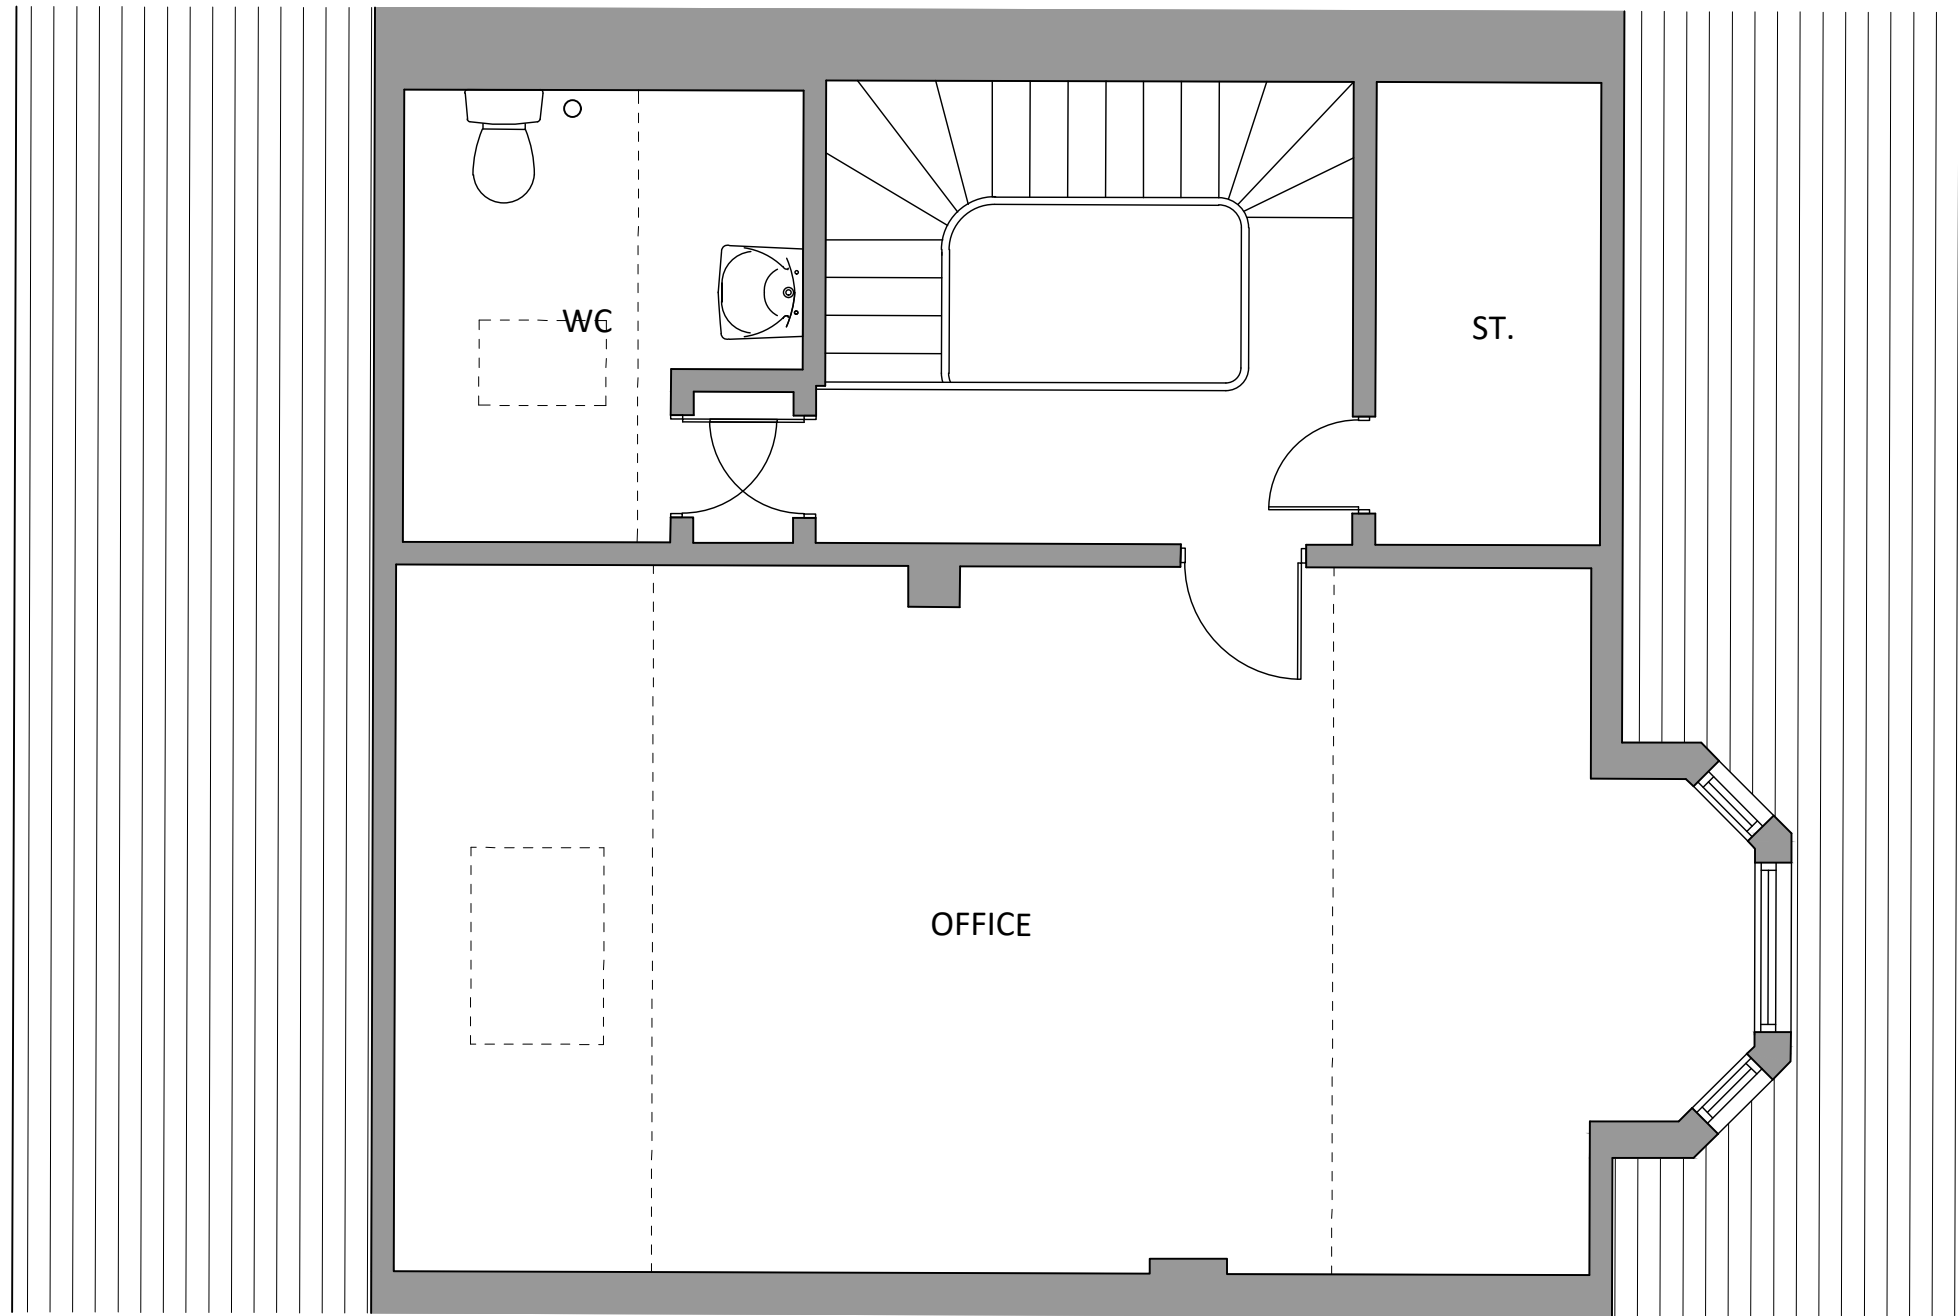


OFFICE

ST.

$$-W\epsilon$$

EXISTING SECOND FLOOR PLAN

1:50 SCALE

 

REVISIONS

DRAWN

CM

PROJECT

5 ANNFIELD PLACE
DENNISTOUN
GLASGOW G31 2XQ

DRAWING

EXISTING SECOND FLOOR PLAN

DRAWING No. _____

ANN-004

claire mcluckie architect

