



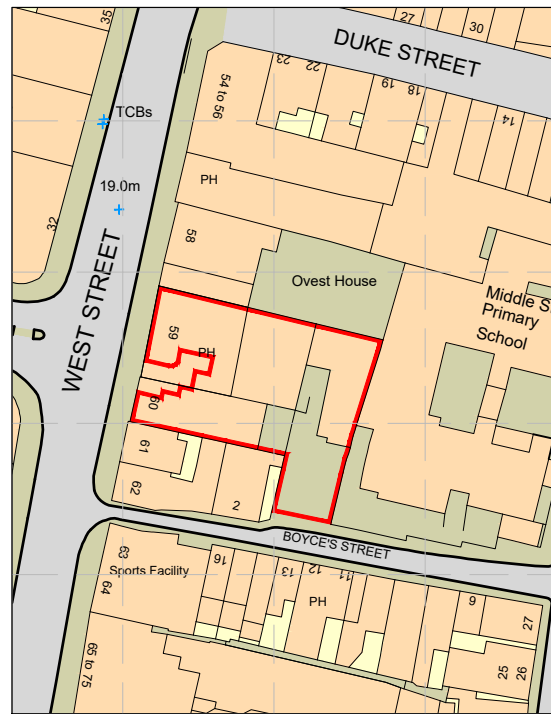


+LP Location Map 1:1250

Scale in Metres 1:1250

0 10 20 30 40 50

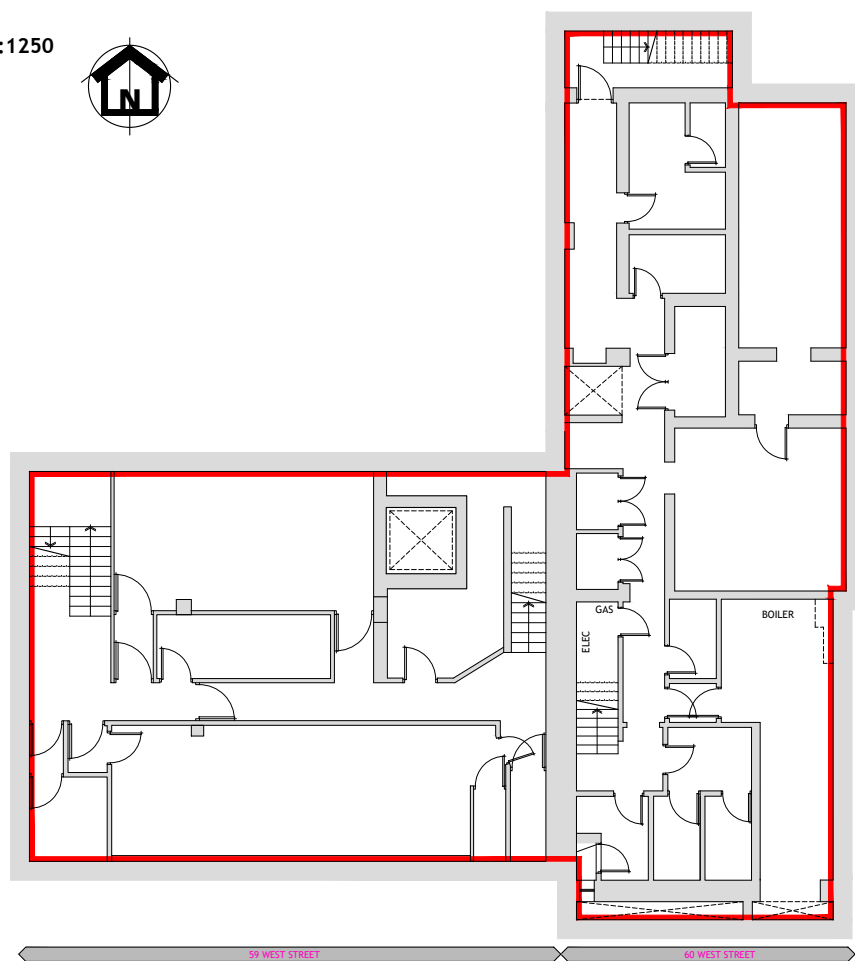

-01 Basement Plan

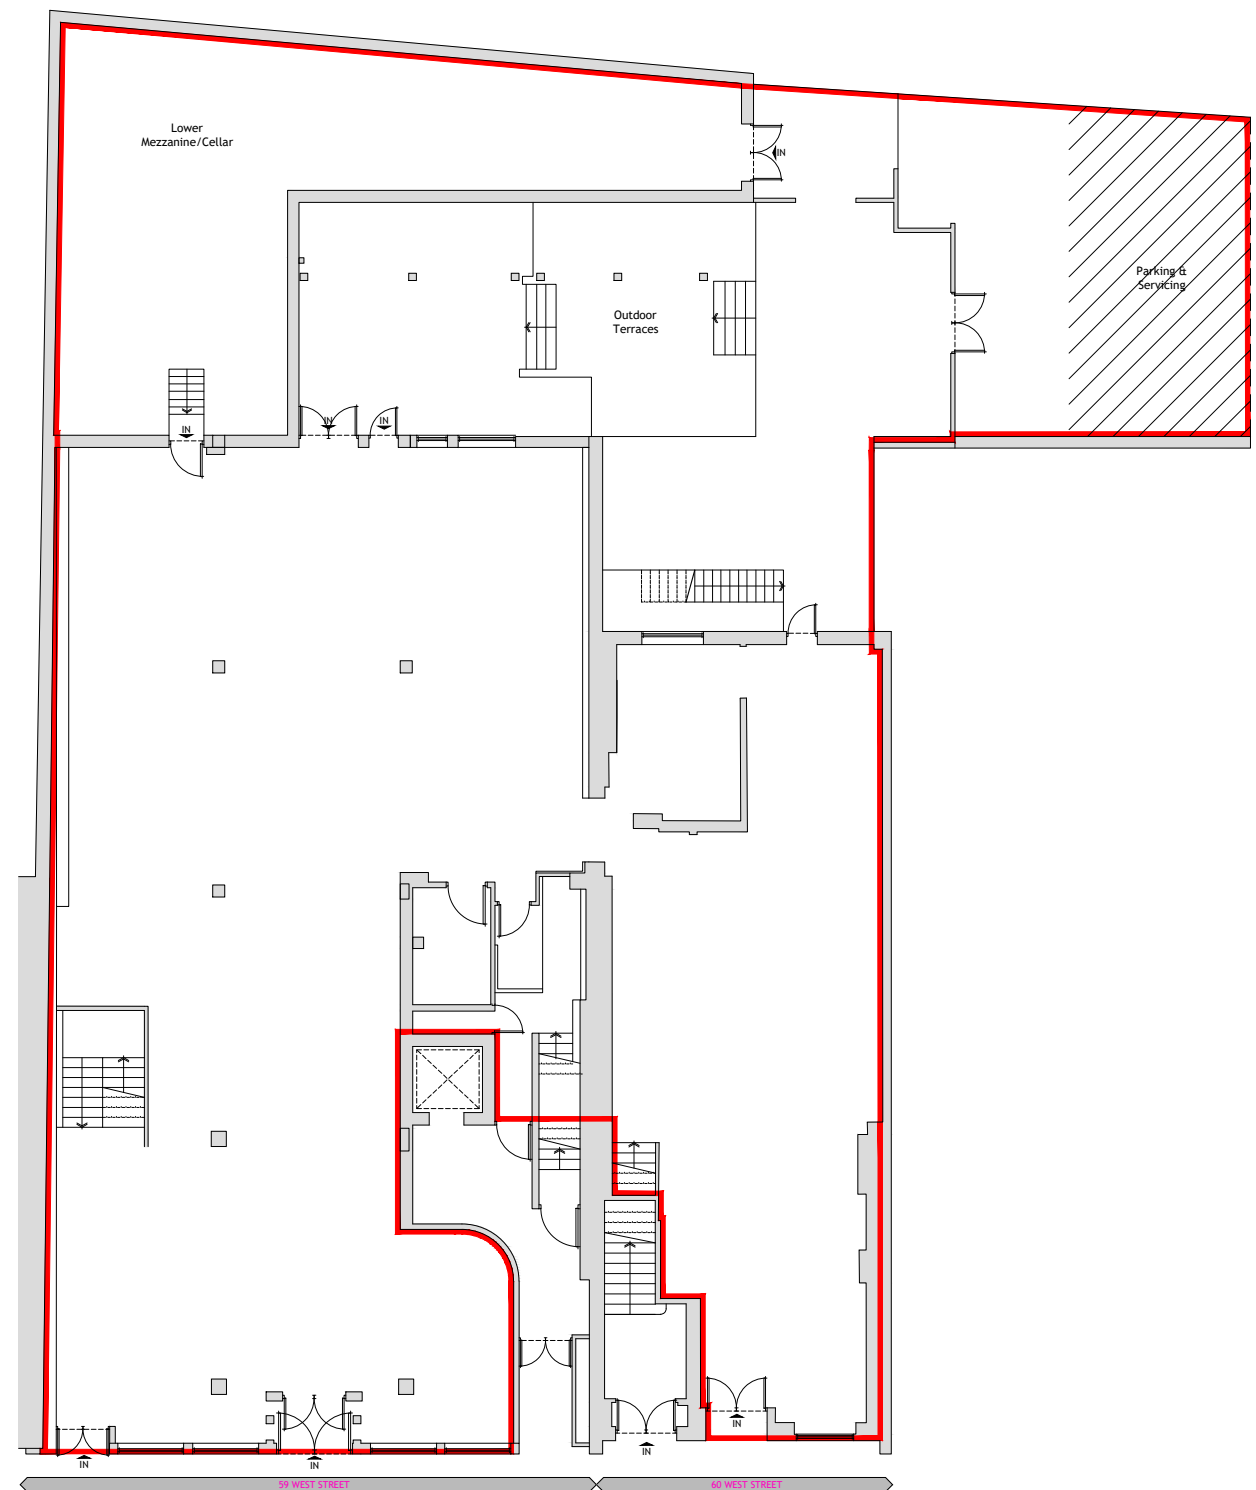

+00 Ground Floor Plan

© brighton lease plans 2026

Lease Plan

Printing Notes - This document is A3 Size
To print this document accurately to the intended scale, ensure that print settings are set to 'Actual Size' Do not print 'Fit to page'. Drawn from supplied information. Drawings not for construction.

A3
page



Scale in Metres 1:200

0 1 2 3 4 5 10

59 and 60 West St
Brighton
BN1 2RA

Site Address

Matsim Properties

Client Name

drg. no. 26-B044-101

revision. A

date June 2026

scale as shown@A3



// 01273 271 250
// 07811 270 338

//BrightonLeasePlans.co.uk