


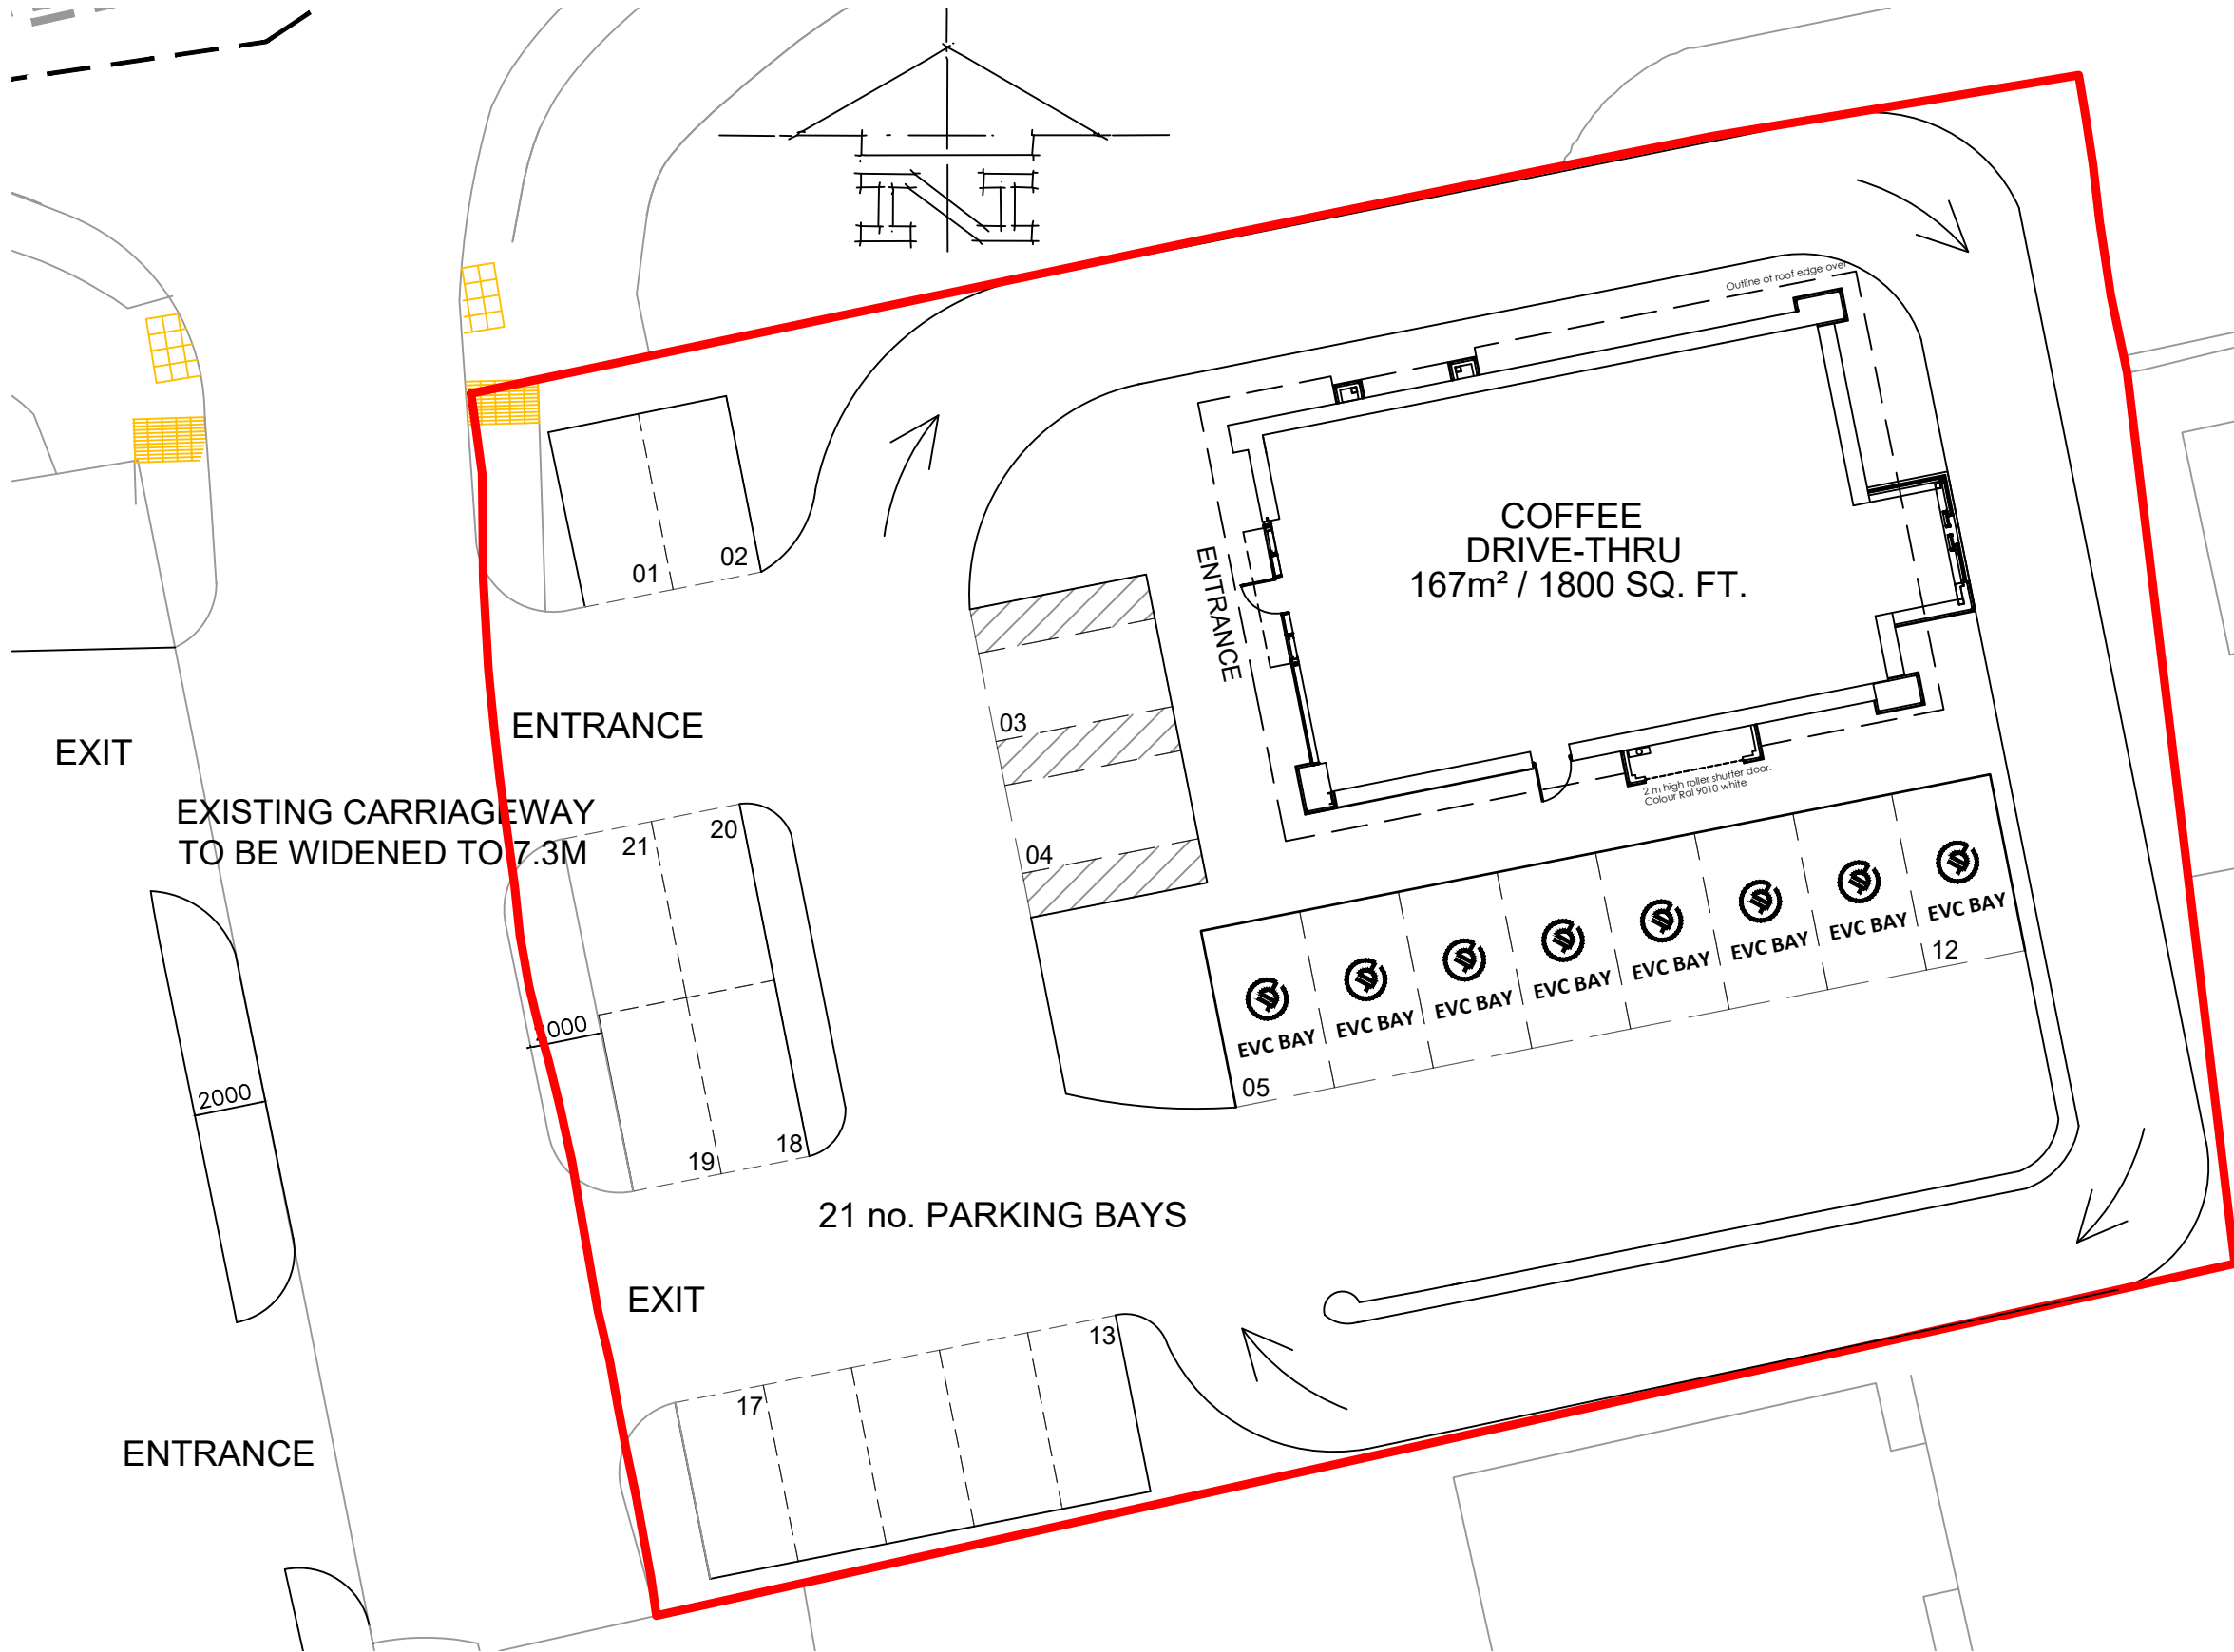

REVISION

A.	SITE ACCESS AMENDED	01.12.22
B.	SCHEME REVISED	10.07.23
C.	PARKING AMENDED	01.11.24
D.	SCHEME REVERTED TO APPROVED CONFIGURATION	21.08.25
E.	MINOR AMENDS TO PARKING, EVC ADDED	22.08.25

© THE CONTENTS OF THIS DRAWING REMAIN THE SOLE PROPERTY OF WELLSFIELD ASSOCIATES AND MUST NOT BE COPIED OR REPRODUCED WITHOUT PRIOR PERMISSION.

FULL SURVEY NOT CARRIED OUT, DRAWING PRODUCED USING INFORMATION SUPPLIED BY THE CLIENT

Wellsfield
Associates

project
WAVERTREE
TECHNOLOGY PARK
LIVERPOOL
L7 9PF
PROPOSED SITE PLAN
(DRIVE-THRU)

date JULY 20 drawn MCK

scale 1:200 @ A3 drg no. 3568-05e

SCALE 1:200

