


1 Existing First Floor Plan
5 D'Arblay St, London W1F 8DL Scale: 1:50



2 Proposed First Floor Plan
5 D'Arblay St, London W1F 8DL Scale: 1:50

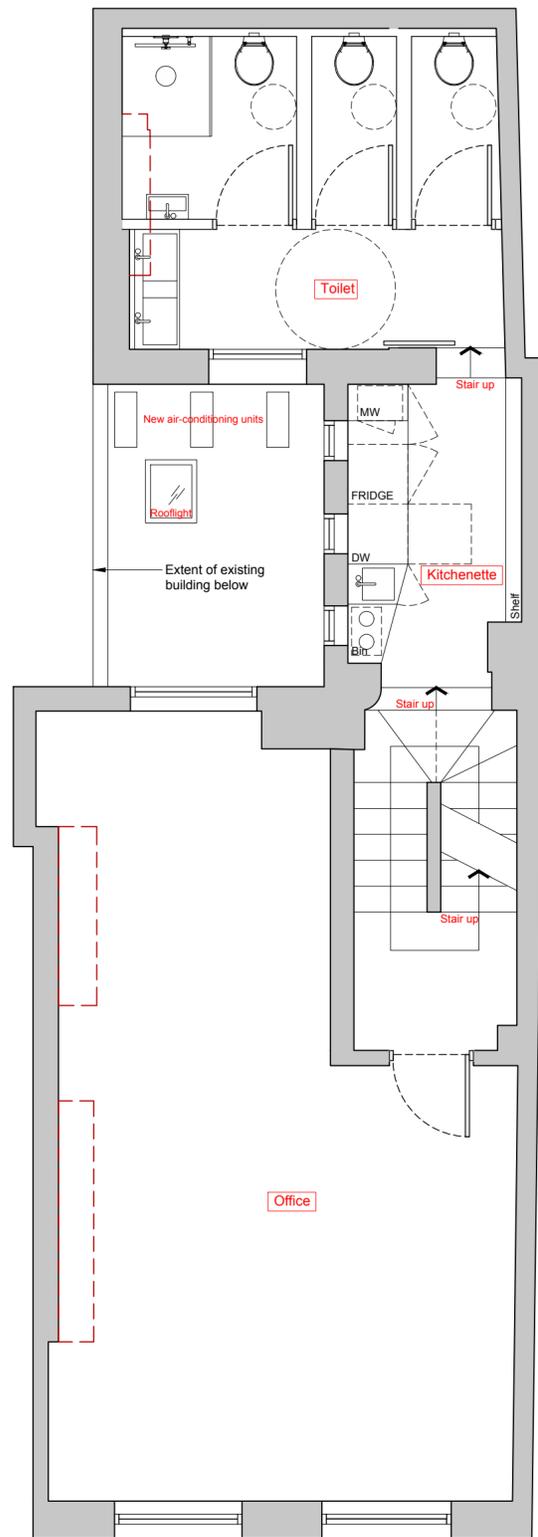

Rev	Issue	Date
-----	-------	------

PROJECT
5 D'ARBLAY STREET

DRAWING
General Arrangement
First Floor
Existing and Proposed Plan

DO NOT SCALE
contractor to check all dimensions and to report omissions and errors to architects


JOB NO

DWG. NO PP-04
REV -
SCALE 1:50@A2
CREATED Feb 2023
BY


DUCK & SHED

242 ACKLAM ROAD, PORTOBELLO,
LONDON, W10 5JJ

INFO@DUCKANDSHED.COM

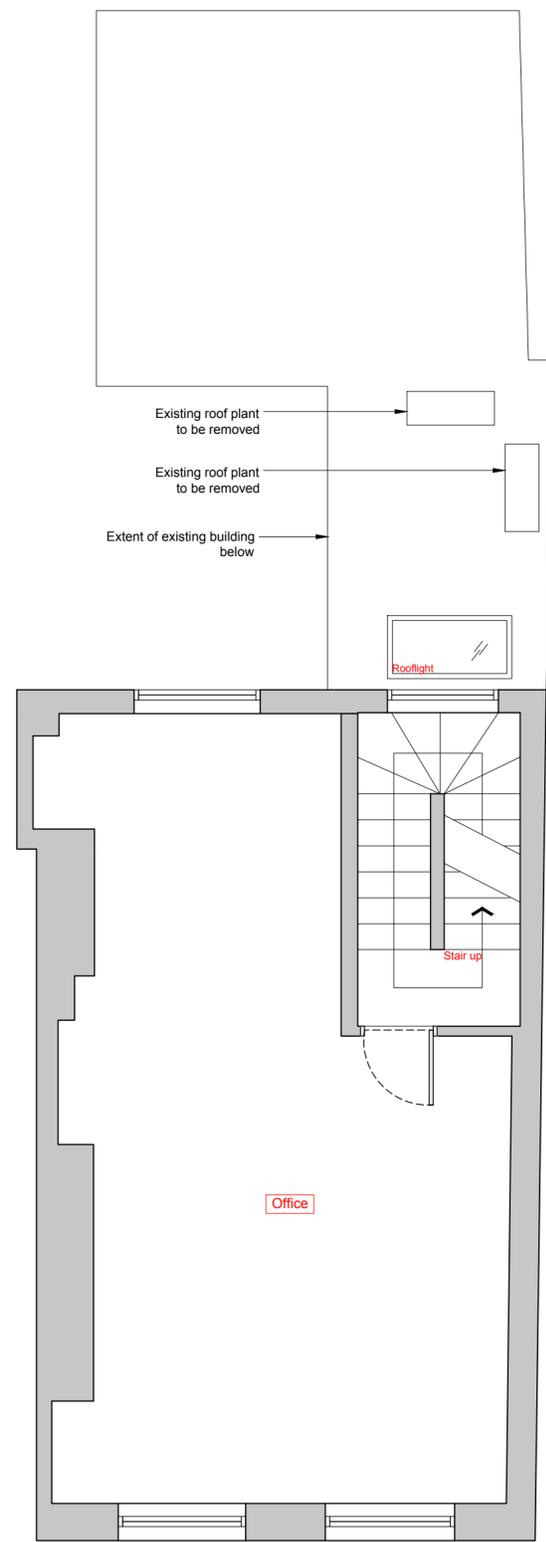

1 Existing Second Floor Plan
5 D'Arblay St, London W1F 8DL Scale: 1:50

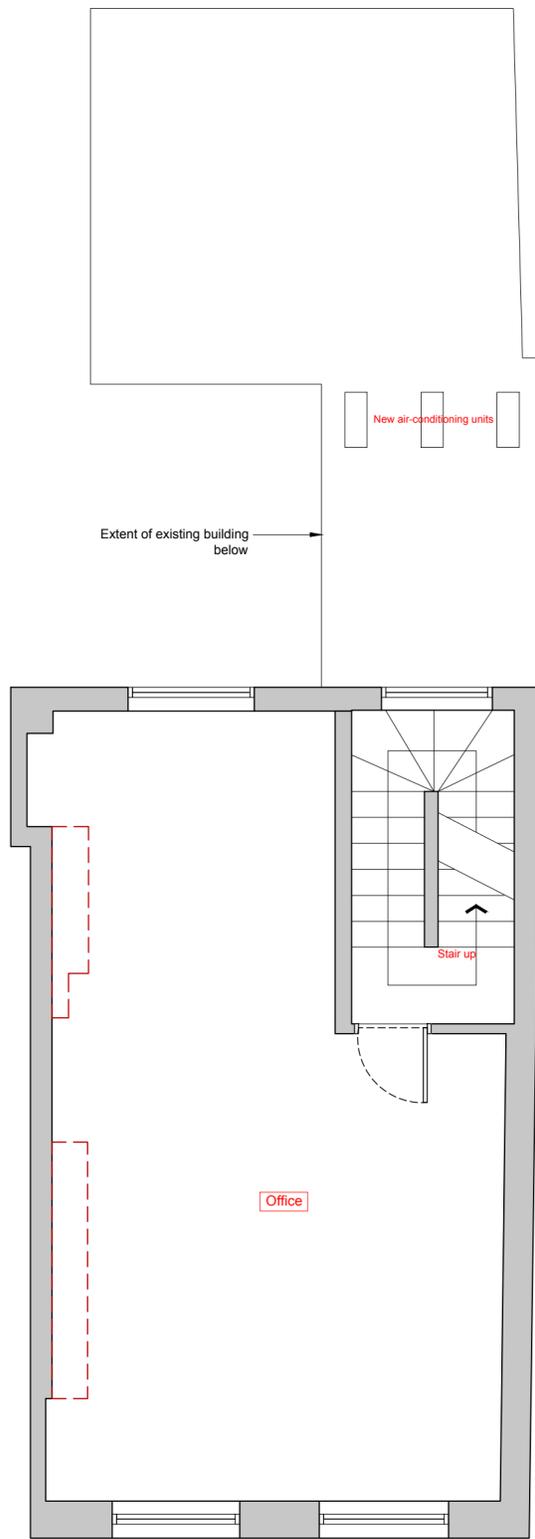

2 Proposed Second Floor Plan
5 D'Arblay St, London W1F 8DL Scale: 1:50



Rev	Issue	Date
-----	-------	------

PROJECT
5 D'ARBLAY STREET

DRAWING
General Arrangement
Second Floor
Existing and Proposed Plan

DO NOT SCALE
contractor to check all dimensions and to report omissions and errors to architects

JOB NO

DWG. NO PP-05

REV -

SCALE 1:50@A2

CREATED Feb 2023

BY

DUCK & SHED

242 ACKLAM ROAD, PORTOBELLO,
LONDON, W10 5JJ

INFO@DUCKANDSHED.COM