


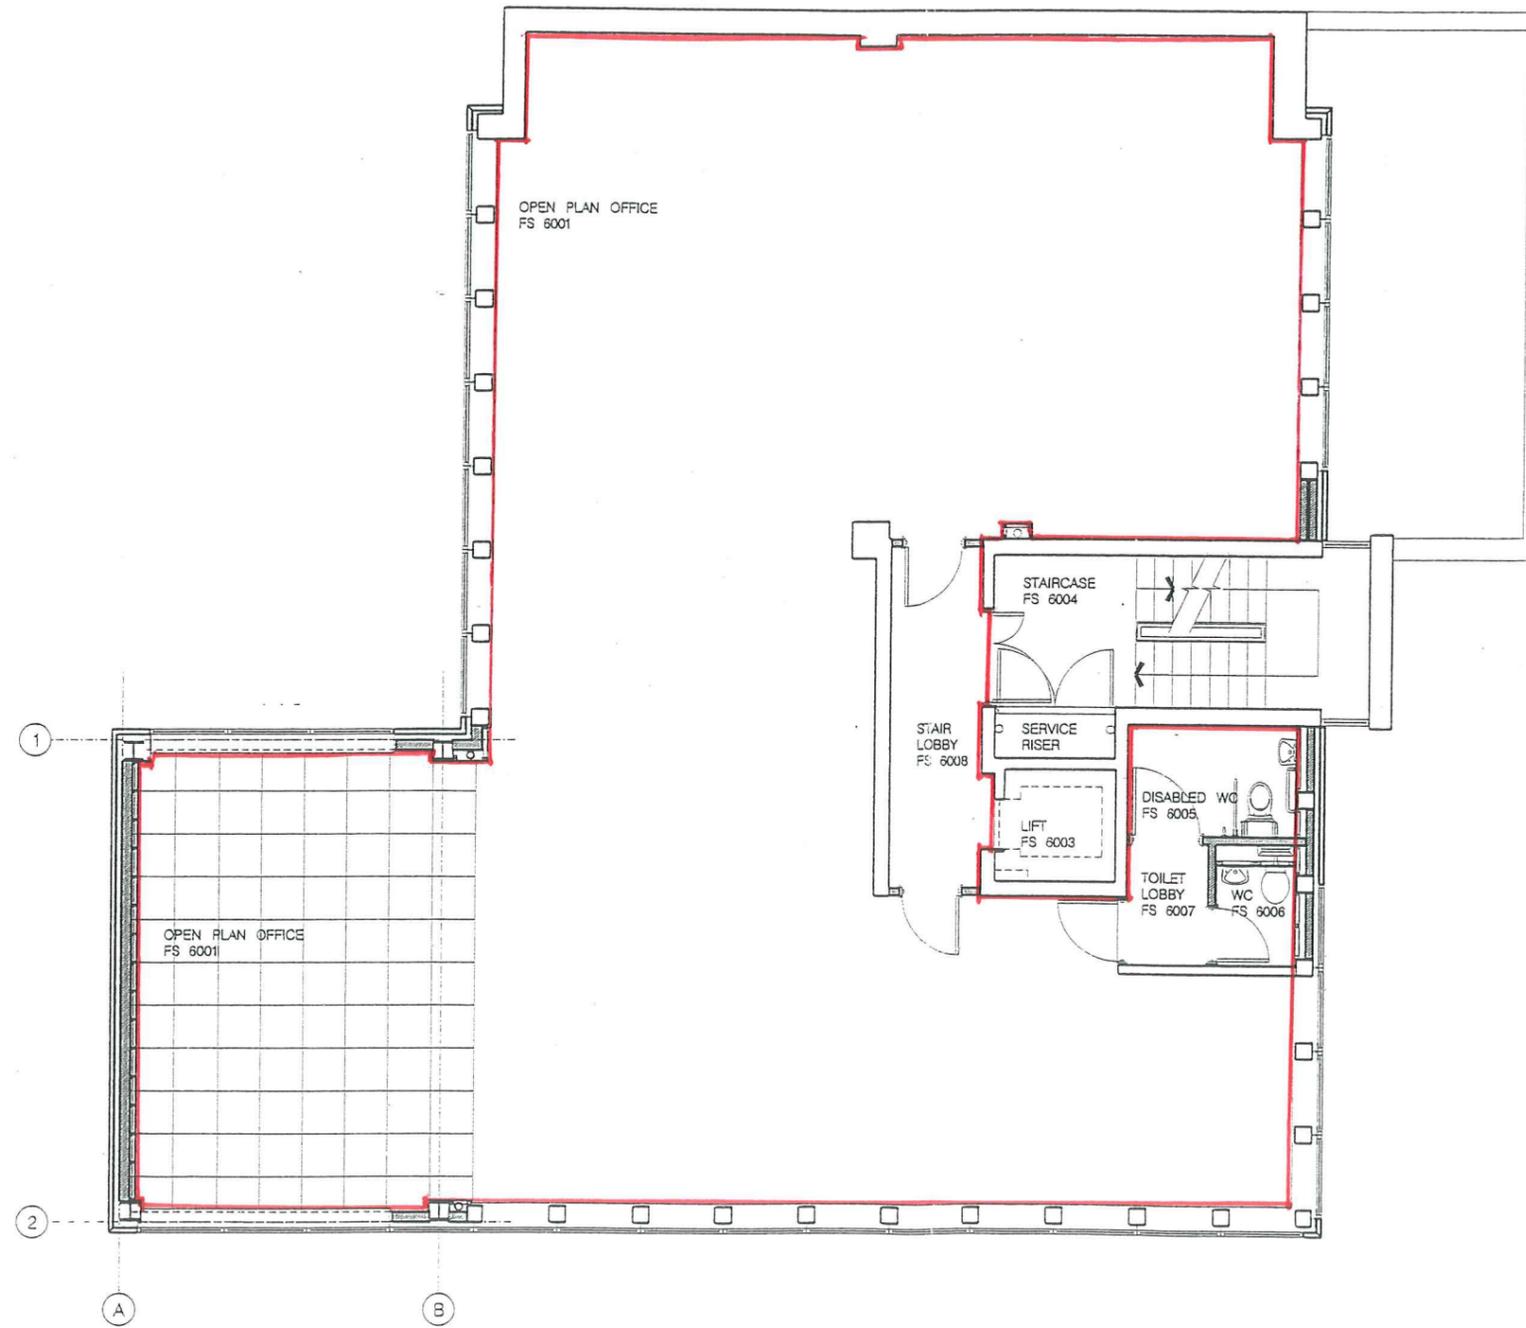

Initials

~~Handwritten mark~~

Handwritten scribble



"FOR CONSTRUCTION"

REV. D: EXTENT OF FLOOR SCREENING UPDATED. MPD 19.03.2001
 REV. F: STAIR LOBBY DOOR (2NDX02) REVERSED. (1/1) 27.09.2001
 REV. E: TEA MAKING FACILITY AMENDED.
 DISABLED WC LAYOUT ADJUSTED. (GCC) 25.09.2001
 REV. D: EXTENT OF RAISED ACCESS FLOOR ADJUSTED TO SUIT SITE
 CONDITIONS (1/1) 21.06.2001
 REV. C: CORNER WINDOW W/OS REMOVED, DOOR 2NDX02 RE-POSITIONED.
 RAINWATER DOWNPIPE INDICATED TO EXTENSION. MPD 28.02.01
 REV. B: EXISTING CONCRETE SHAR WALL ADJACENT LIFT SHAFT TO
 REMAIN. MPD 22.02.01
 REV. A: WINDOWS AMENDED, REFS AMENDED, DRY LINING ADDED TO
 SPD. A EXTENSION STEELWORK RE-POSITIONED, WINDOW NUMBERS
 ADDED (3)

CMC ARCHITECTS
 11 Gideon House, 57-61 Bunleigh Street, Cammerford CB1 1DJ
 Telephone: 01223 312238 Fax: 01223 363156
 E-Mail: mc@cmo-camr.com

Client: LIONRANGE LIMITED.

Project: 14-18 ST. CLARE STREET, LONDON, EC3.

Title: PROPOSED SECOND FLOOR PLAN.

Scale	Drawn	Date
1:100 @A3	MK	25.01.2001

Drawn: L067/1034 G
 Checked: Matthew Cammidge Architects Ltd.
 This drawing is copyright. Do not scale from drawing.