



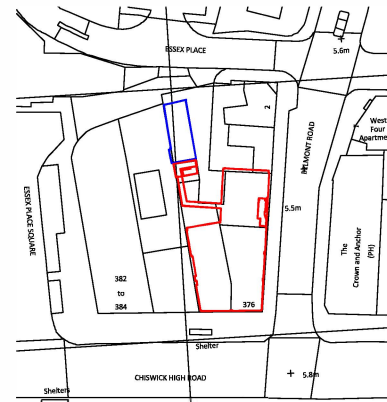


LOCATION PLAN 1:500

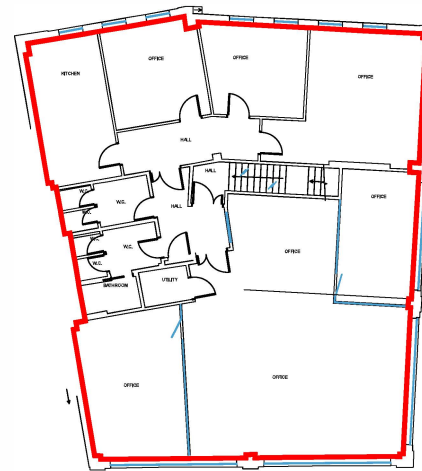

FIRST FLOOR PLAN



SECOND FLOOR PLAN

 

Scale 1:100

Rev	Comments	By	Chk	Date



SURVEYBASE
PRECISION DIGITAL SURVEYORS

www.surveybase.co.uk

Bath: 01226 314370 - London: 02039 066892

Project Name		376 - 384 Chiswick High Road, London, W4 5TF	
CAD Drawing Name			
SB13087 - LAND REGISTRY			
Drawing Title			
FIRST FLOOR PLAN			
Client		REICHMANN PROPERTIES LTD	
Date		06/06/2025	
Scale		A1 @ 1:100	
Drawn By	Checked By	SB Code	Revision
SB - CW	SB - JL	SB13087	-
Grid Orientation		Site Level Datum	
ARBITRARY		OS GPS	