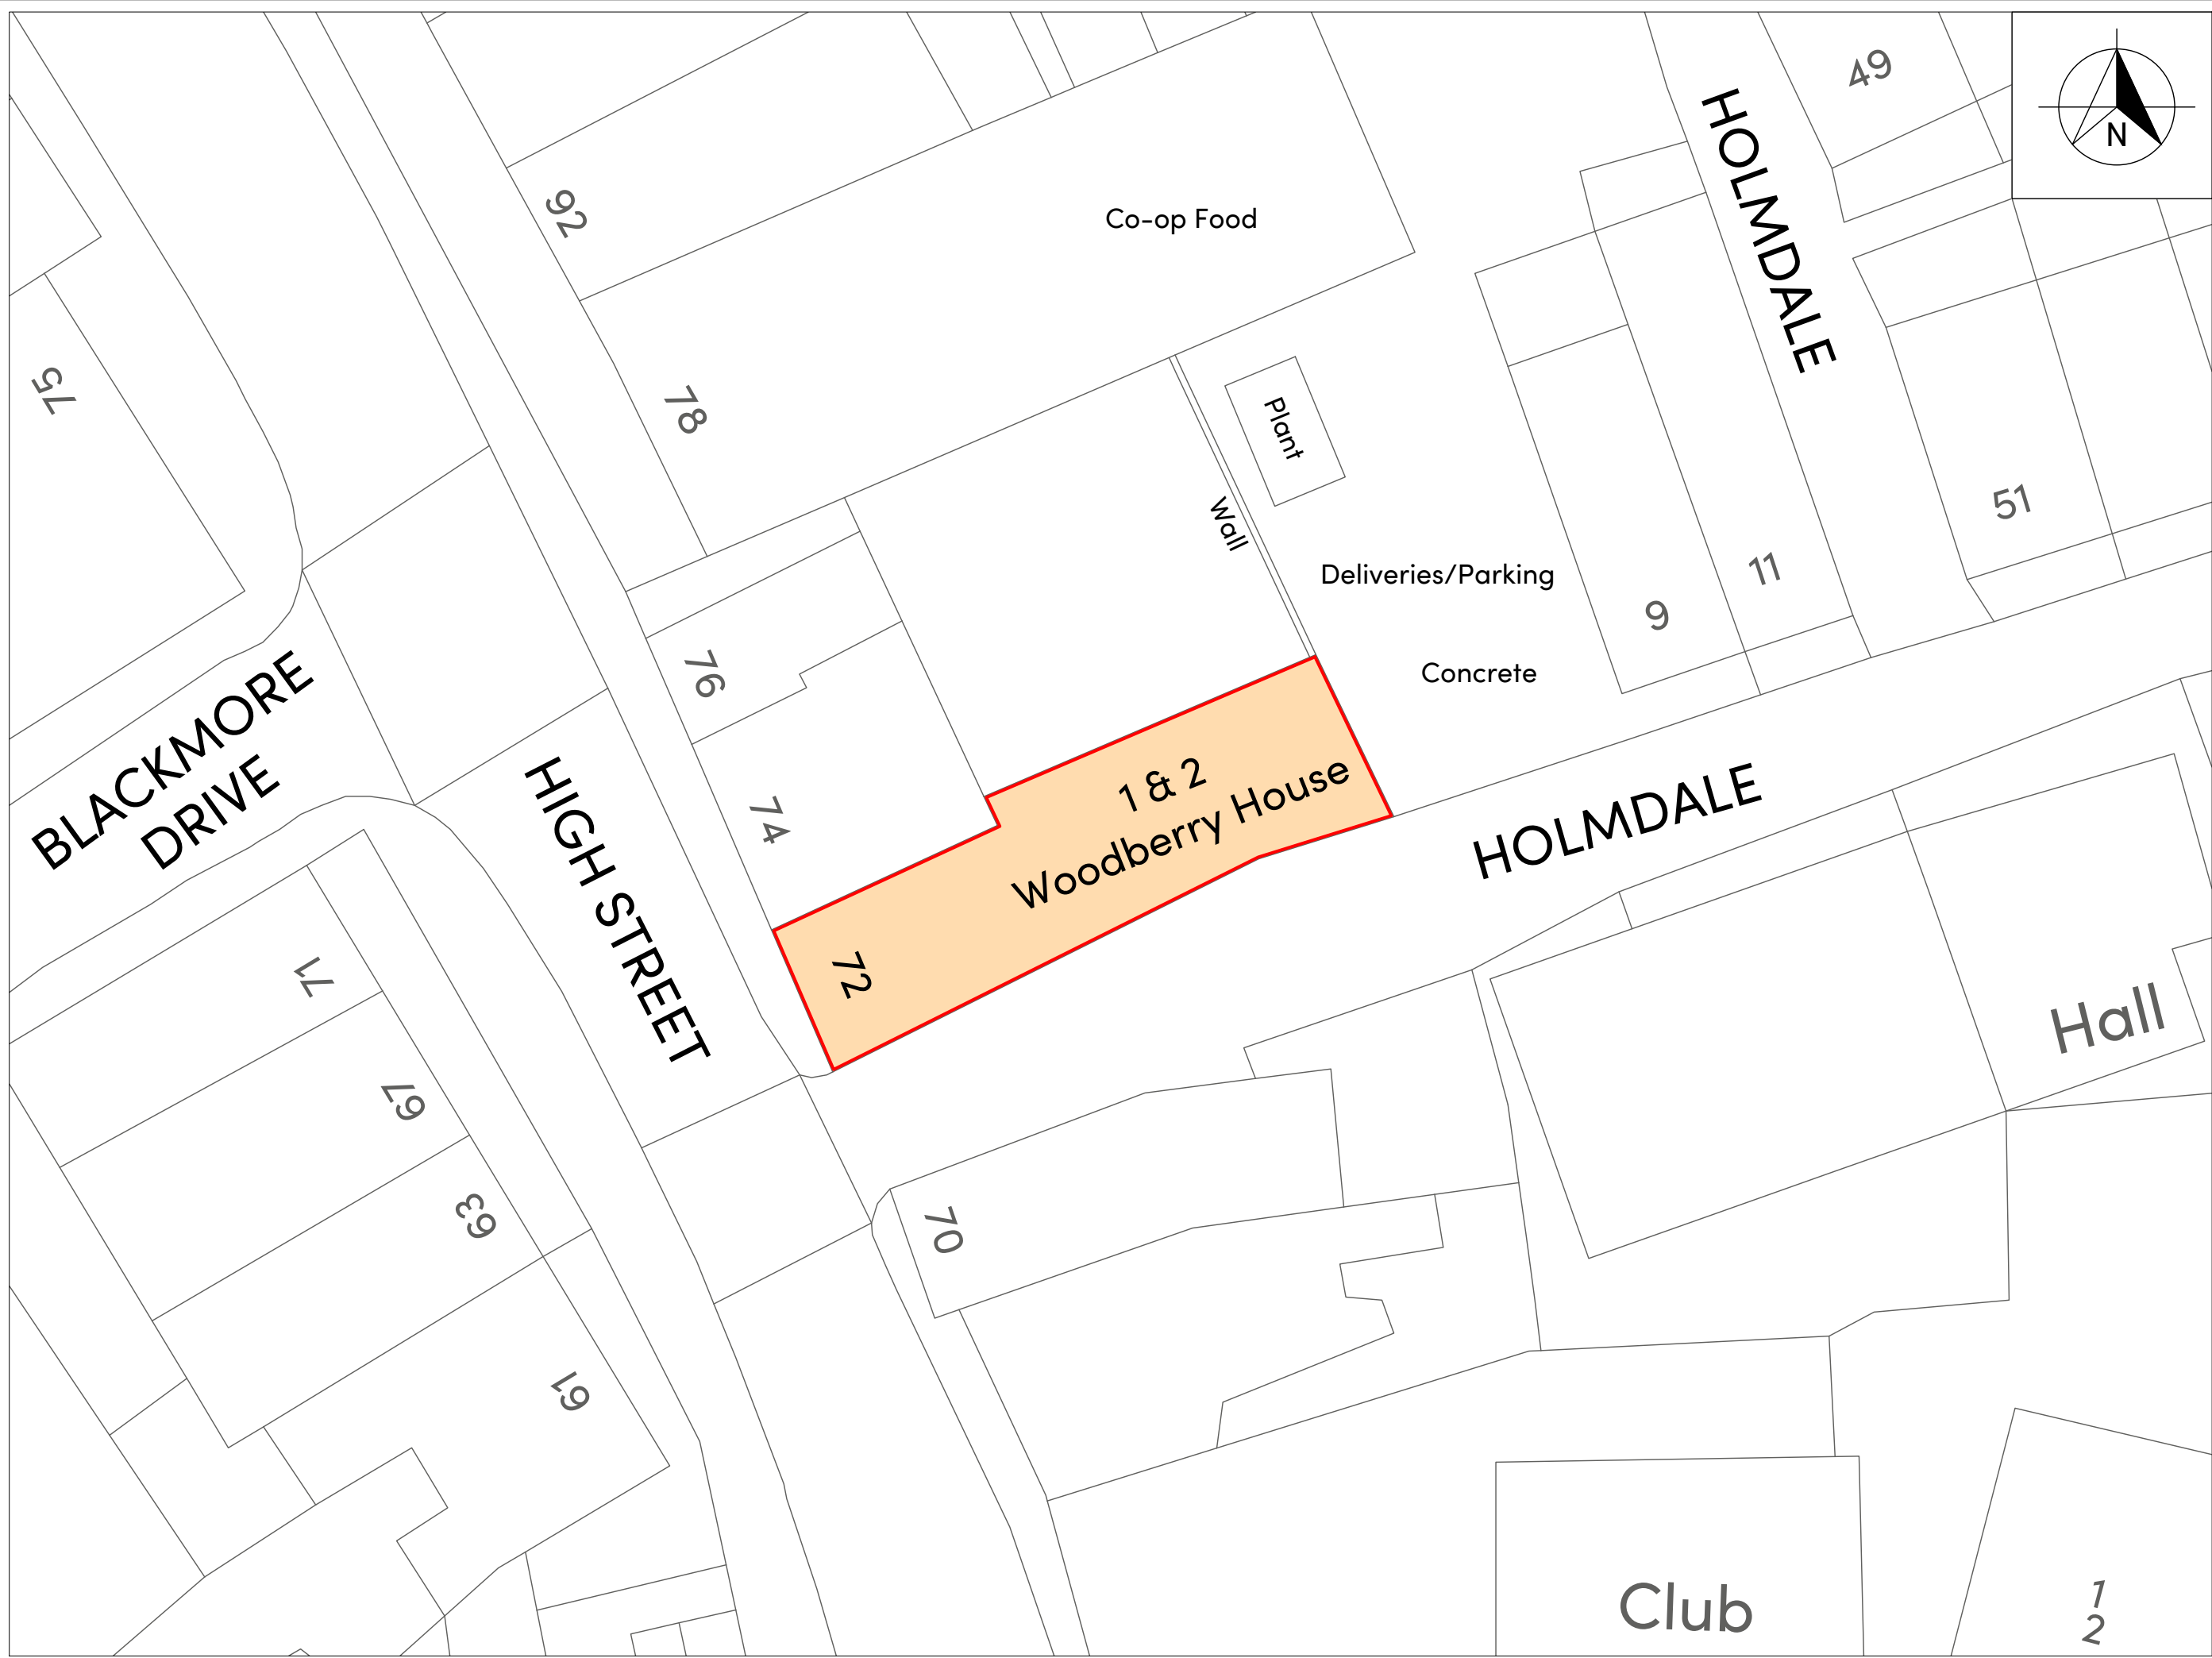


NOTES

- 1) ALL DIMENSIONS TO BE CHECKED ON SITE AND NOT SCALED FROM THIS DRAWING.
- 2) HOLLIS SHALL BE INFORMED IN WRITING OF ANY DISCREPANCIES.
- 3) ALL DIMENSIONS ARE IN METRES ONLY.
- 4) LEASE DEMISE DIMENSIONAL DATA EXTRACTED FROM ORDINANCE SURVEY MAPPING ONLY, NO MEASUREMENT EXERCISE COMPLETED.
- 5) PLAN CONTAINS ORDINANCE SURVEY MAP DATA. ©CROWN COPYRIGHT 2023. ALL RIGHTS RESERVED. LICENSE NUMBER 100022432.

KEY

Demise Line

REVISIONS

REV.	DATE	AMENDMENTS	INITIAL

THIS DRAWING IS FOR THE FOLLOWING PURPOSE ONLY:
PRELIMINARY ☐ TENDER ☐ CONSTRUCTION ☐
SKETCH ☐ MEASURED SURVEY ☒ CONTRACT ☐

TITLE

SITE PLAN

CLIENT

Cats Protection Trustee Limited
Lewes Road
Haywards Heath
RH17 7TT

PROJECT NAME

72 High Street & Woodbury House
Sidmouth
Devon
EX10 8EQ

HOLLIS



Clockwise
Broadwalk House
Southernhay West
Exeter
EX1 1TS
T +44 1392 576 540
W hollisglobal.com

DATE 04.03.2025		DRAWN BY PV		
SCALE 1:200 @A3		CHECKED AB		
PROJECT	LINE	ORIGINATOR	VOLUME/ ZONE/BLDG	LEVEL
128937	100	HLS	00	Z0
FILE TYPE	DISCIPLINE/ ROLE	NUMBER	STATUS	REVISION
M2	G	10104	A1	C00