

Note:


Do not scale from this drawing. All dimensions to be checked on site.

This drawing is protected under Copyright and cannot be reproduced or copied without permission.

Revisions

A	Issued for comment	rm	6,11,19

FOR COMMENT

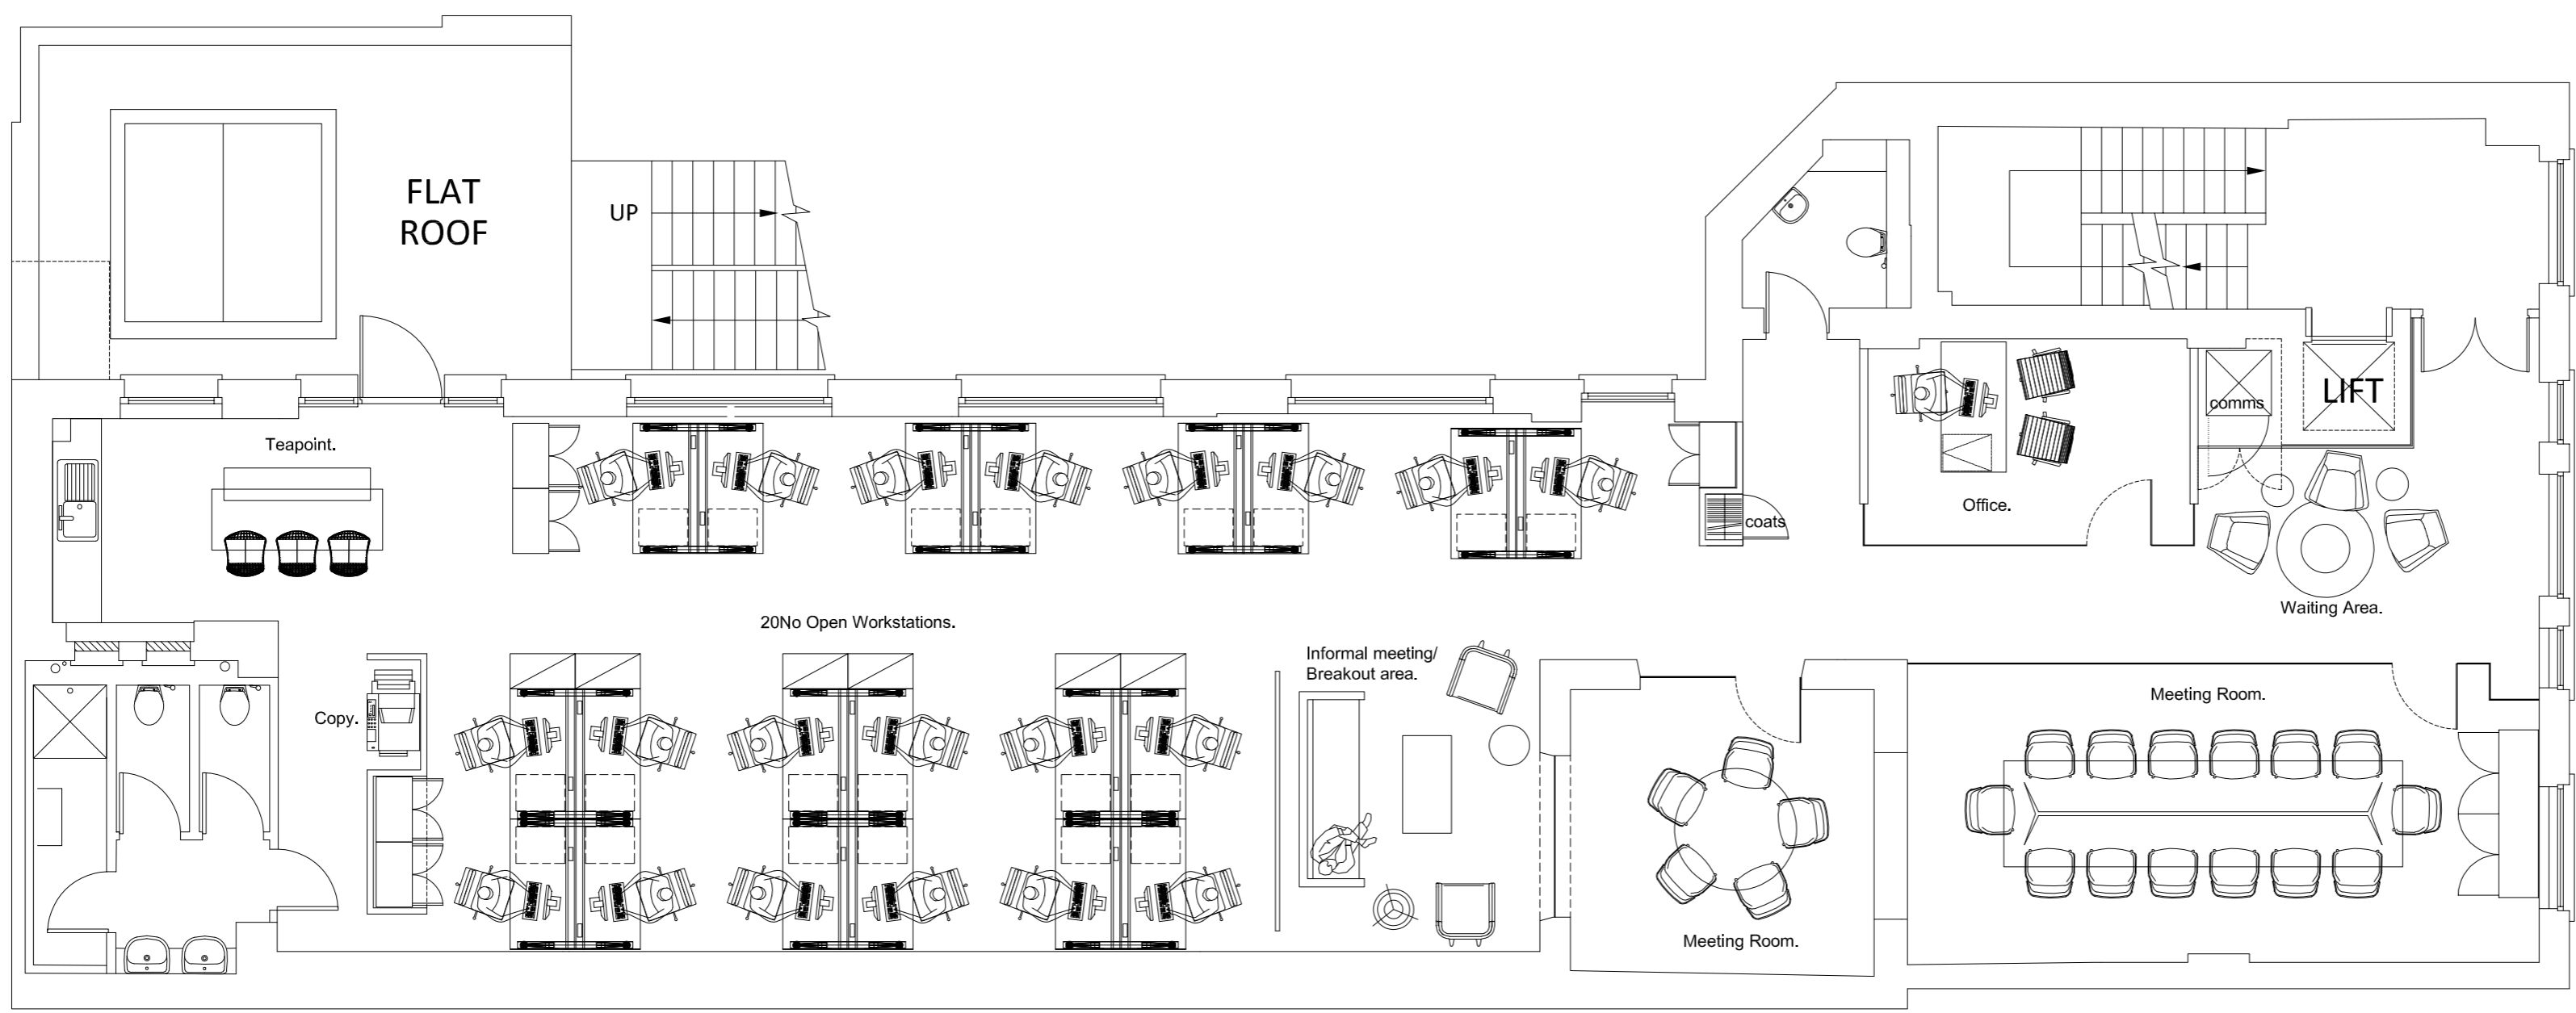

PROPOSED SECOND FLOOR PLAN (Opt 2)
1:75 @ A2



Client	Edward Charles & Partners		
Project	2nd Floor Evelyn House 142 - 144 New Cavendish St London W1		
Drawing	2nd Floor Proposed Plan (Option 2)		
Scale	1:50 @ A2	Date	Nov 2019
Project no.	Status	Dwg no.	Rev
3149	SK	2-002	A

Size = A2