


[illegible]

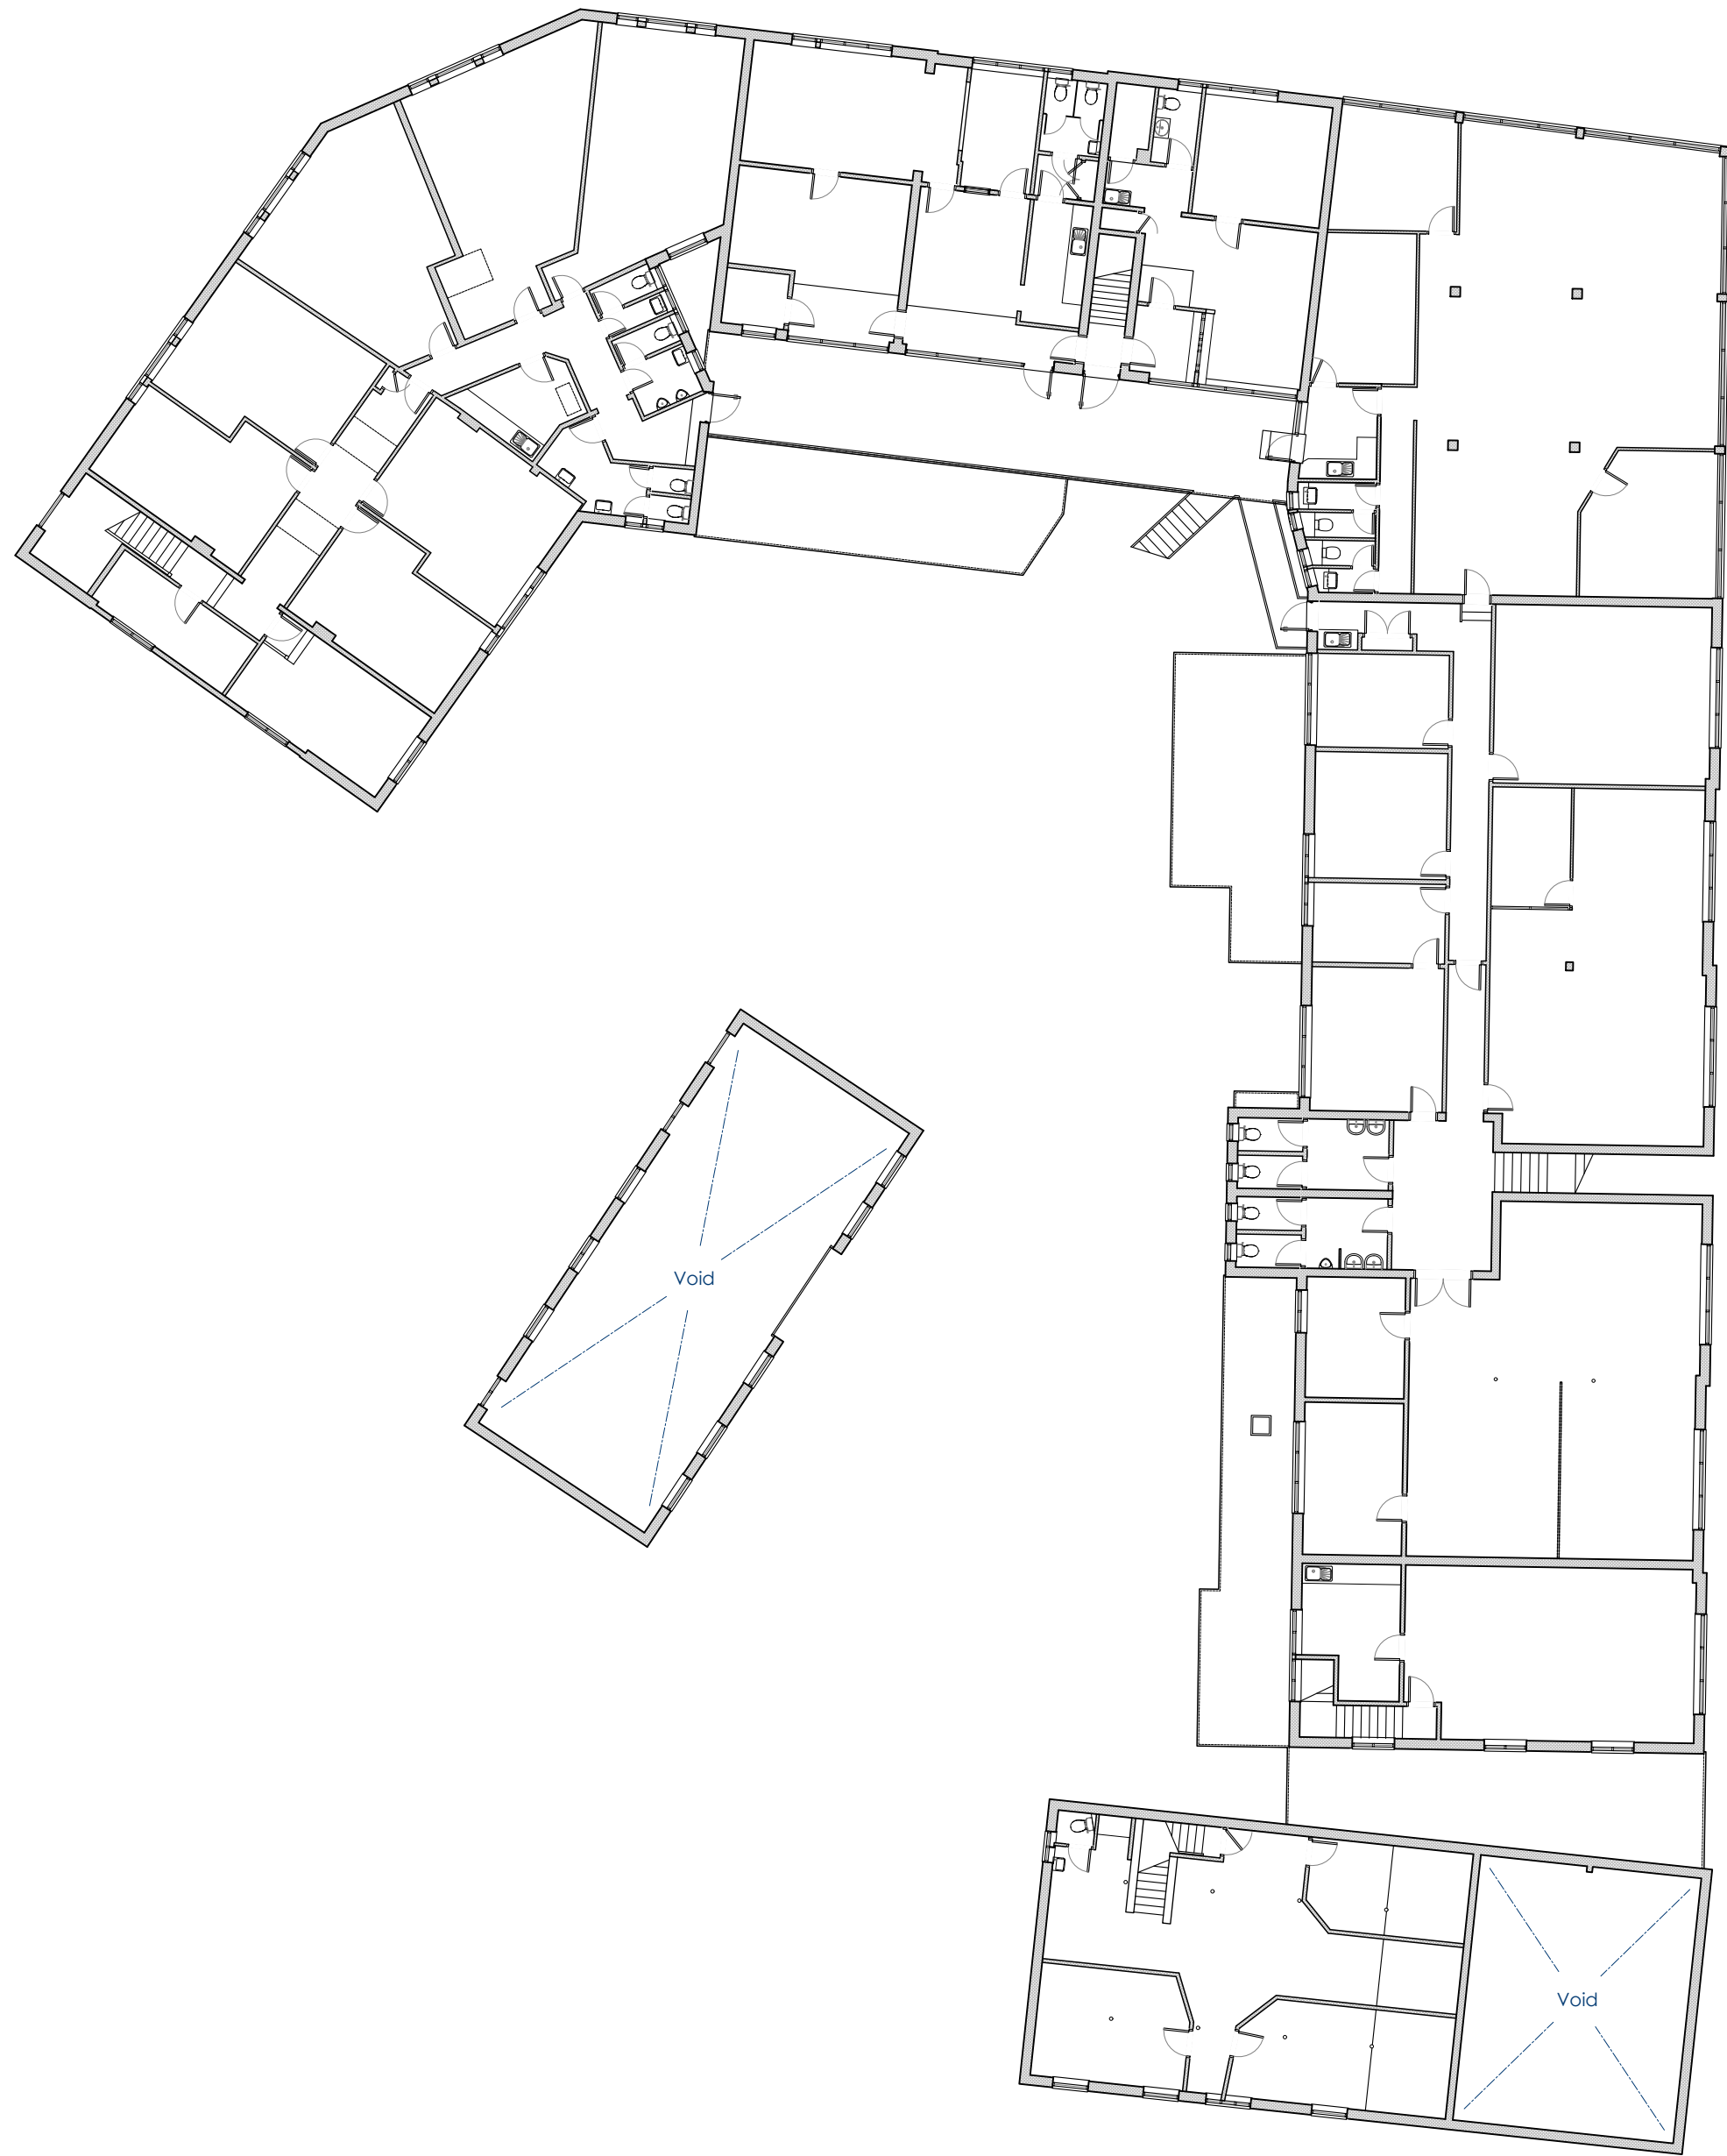

0m 10m



Rev By Notes



RUSHWORTH
ARCHITECTURE

info@r-w-a.co.uk
0777 288 0171

Client

Geo & R Carrell Ltd.

Project

Park Street/ West Street/
Brockhampton Lane,
Havant

Drawing

Existing First Floor Plan

Project No.

23031

Status

Preliminary

Scale

1:200

Size

A2

Drawn by

OR-RWA

Date



Sep 2023

Drawing No.

EX02

Revision

-

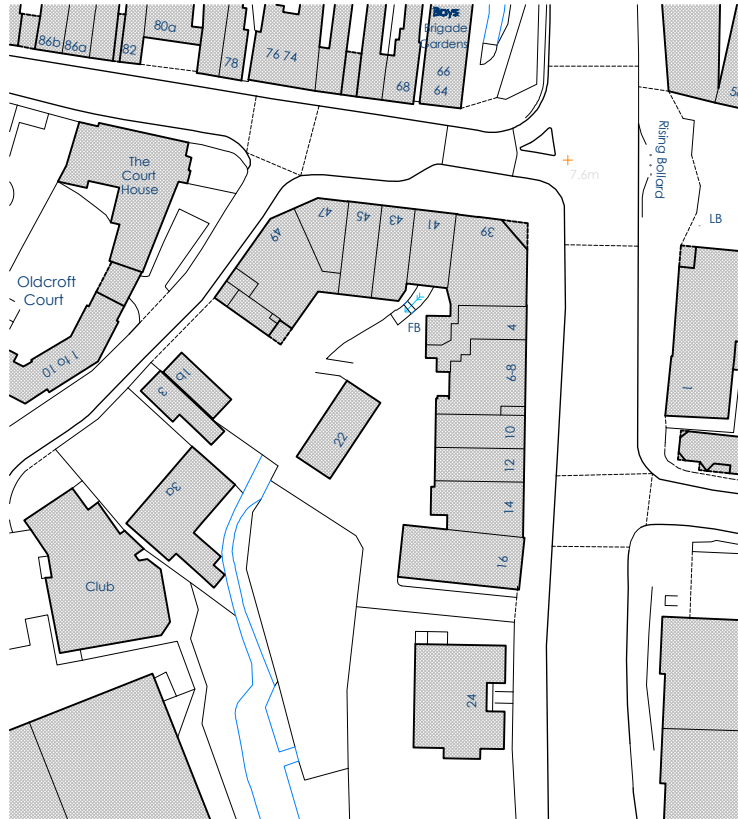 

Rev		By	Notes
RWA RUSHWORTH ARCHITECTURE info@r-w-a.co.uk 0777 288 0171			
Client Geo & R Carrell Ltd.			
Project Park Street/ West Street/ Brockhampton Lane, Havant			
Drawing Site Location Plan			
Project No. 23031			
Status Preliminary			
Scale 1:1250		Size A4	
Drawn by OR-RWA		Date Sep 2023	
Drawing No. S01		Revision -	