


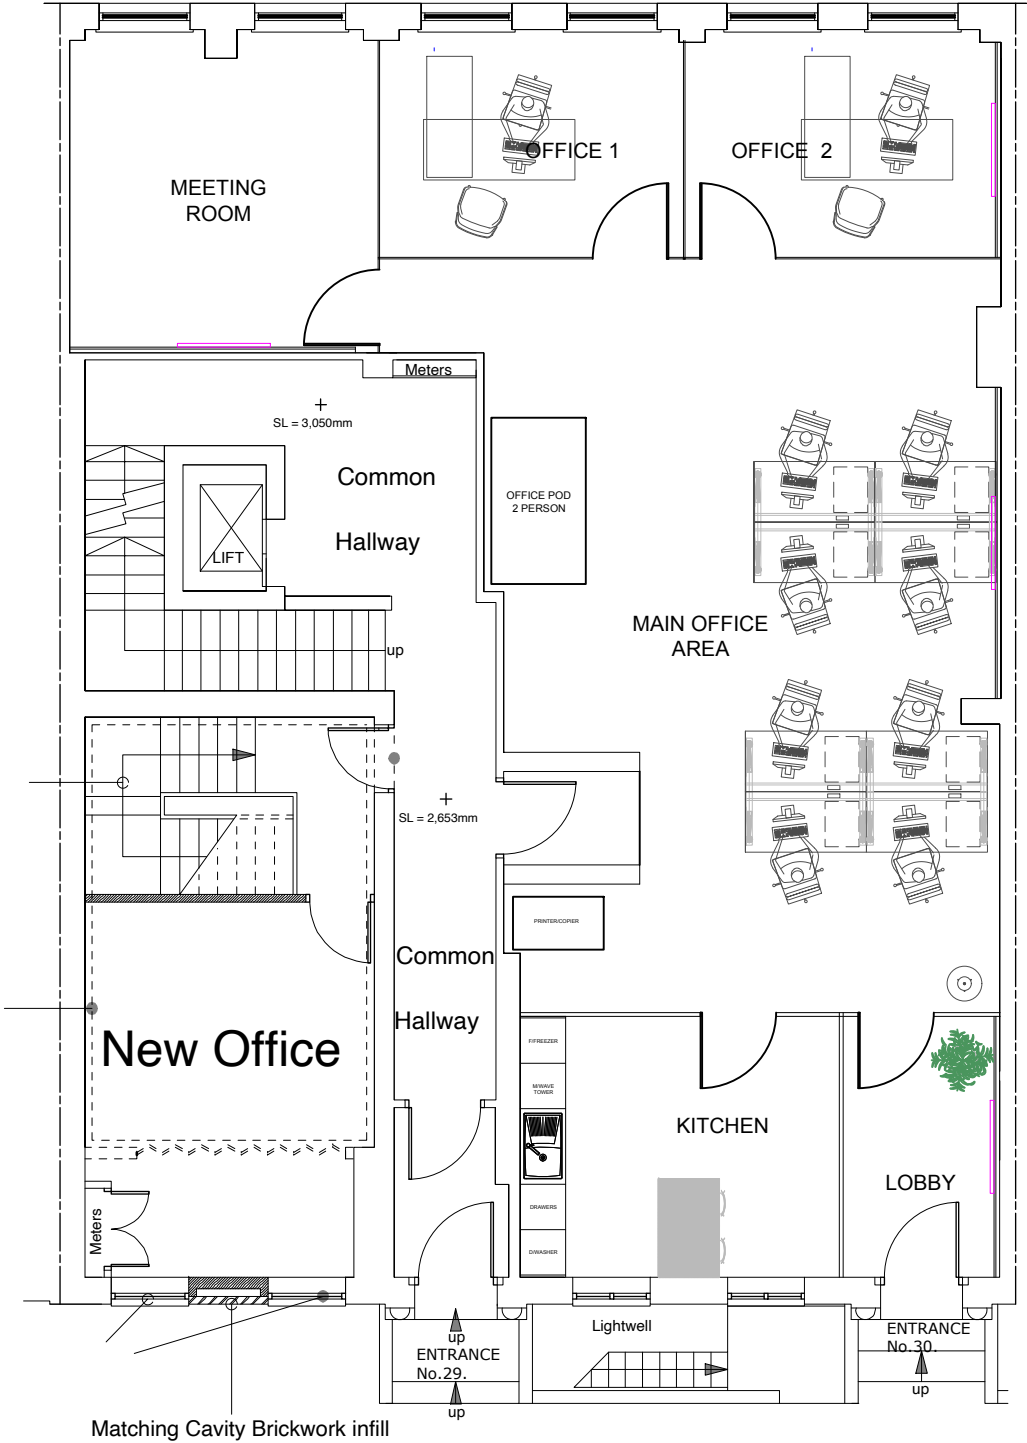

**PROPOSED UPPER GROUND FLOOR**  
(Scale 1/100)

Date & Drawing No:

6th July 2026  
26071/001/A

Drawing :

Proposed Ground Floor Plan

*Important Note:*  
All dimensions must be checked on site  
and not scaled from this drawing.  
Detailed for Planning Application purposes  
only.

Project:  
Ground Floor Office Refurbishment

Address:

Client:  
BACTA Limited

Scale:  
1/100