

KEY:

- DOWNTAKINGS
- NEW GLAZED SCREEN (FIRE RATING AS PLAN)
- WALL TYPE 1 UP TO 4000mm HIGH - LIMITED BOTH SIDES
BUT FOR GYPROC PARTIAL SINGLE FRAME ROOMS (EN)
STUDIOS - GYPPFRAME TO 5 50 °C STUDS AT 600mm CENTRES.
INSULATION - 50mm SOVER ACOUSTIC PARTITION ROLL (APR 1200) IN THE CAVITY.
LINING - TWO LAYERS OF GYPROC WALLBOARD 12.5mm EACH SIDE
FIRE INTEGRITY (MINS) - 60
FIRE INSULATION (MINS) - 60
SOUND INSULATION (AIRBOURNE) R_w (dB) - 50
- NEW DOOR (DIMENSIONS & FIRE RATING AS PLAN)

CEILING:

- NEW PLASTERBOARD MF CEILING



EXISTING GRID CEILING TO OFFICES RETAINED

ALL SANITARY ACCOMMODATION TO HAVE PLASTERBOARD CEILINGS

BUILDING STANDARDS:

BUILDING STANDARDS ADVISED, VERBALLY, 26TH JUNE 2026 THAT ALL OF THE FOLLOWING ARE ACCEPTABLE, AND THAT HAVING REVIEWED THE DRAWING THEY DON'T SEE ANY OTHER ISSUES WITH THE LAYOUT. THIS IS ALL SUBJECT TO THE SUBMISSION OF A BUILDING WARRANT APPLICATION.

- OFFICES 2.3, 2.4, 2.5 & 2.6 CAN ALL REACH CORE B WITHIN THE REQUIRED DISTANCE. THEIR ESCAPE DISTANCE TO CORE A HOWEVER EXCEEDS 45M. IF THIS IS NOT ACCEPTABLE THEN THE CIRCULATION TO THE LEFT OF THE NEW DOUBLE DOORS WOULD NEED TO BE A SEPARATE COMPARTMENT. THIS ONLY WORKS IF THESE DOORS STILL MEET THE REQUIREMENT TO SPLIT THE CORRIDORS IN THE MIDDLE THIRD. I.E. WE DON'T NEED TO SPLIT THE CIRCULATION TO THE RIGHT OF THESE DOORS AGAIN IN ITS MIDDLE THIRD.
- THE DEAD-END CORRIDOR TO OFFICES 2.1 AND 2.2 IS LESS THAN 4.5M WHEN MEASURED FROM THE CORNER OF THE WC. IF, HOWEVER, IT IS MEASURED FROM THE CORNER OF MEETING ROOM 2A IT IS LONGER THAN 4.5M. IF THIS IS NOT ACCEPTABLE THEN WE WOULD NEED TO MOVE THE DOORS TO UNITS 2.1 & 2.2 FURTHER SOUTH AND RECONSIDER THE ENTRY TO THE WCs.
- ACCESSIBLE WC MOVE THAN 45M FROM PARTS OF FLOOR, BUT NOT GREATER FAILURE
- DIVERGENCE ARRANGEMENT FORM TOP LEFT OF OFFICE 2.1
- DIVERGENCE ARRANGEMENT FROM BOTTOM OFFICE 2.5 & 2.6 AT CENTRAL CIRCULATION
- DIVERGENCE ARRANGEMENT FROM BOTTOM RIGHT OF OFFICE 2.8

 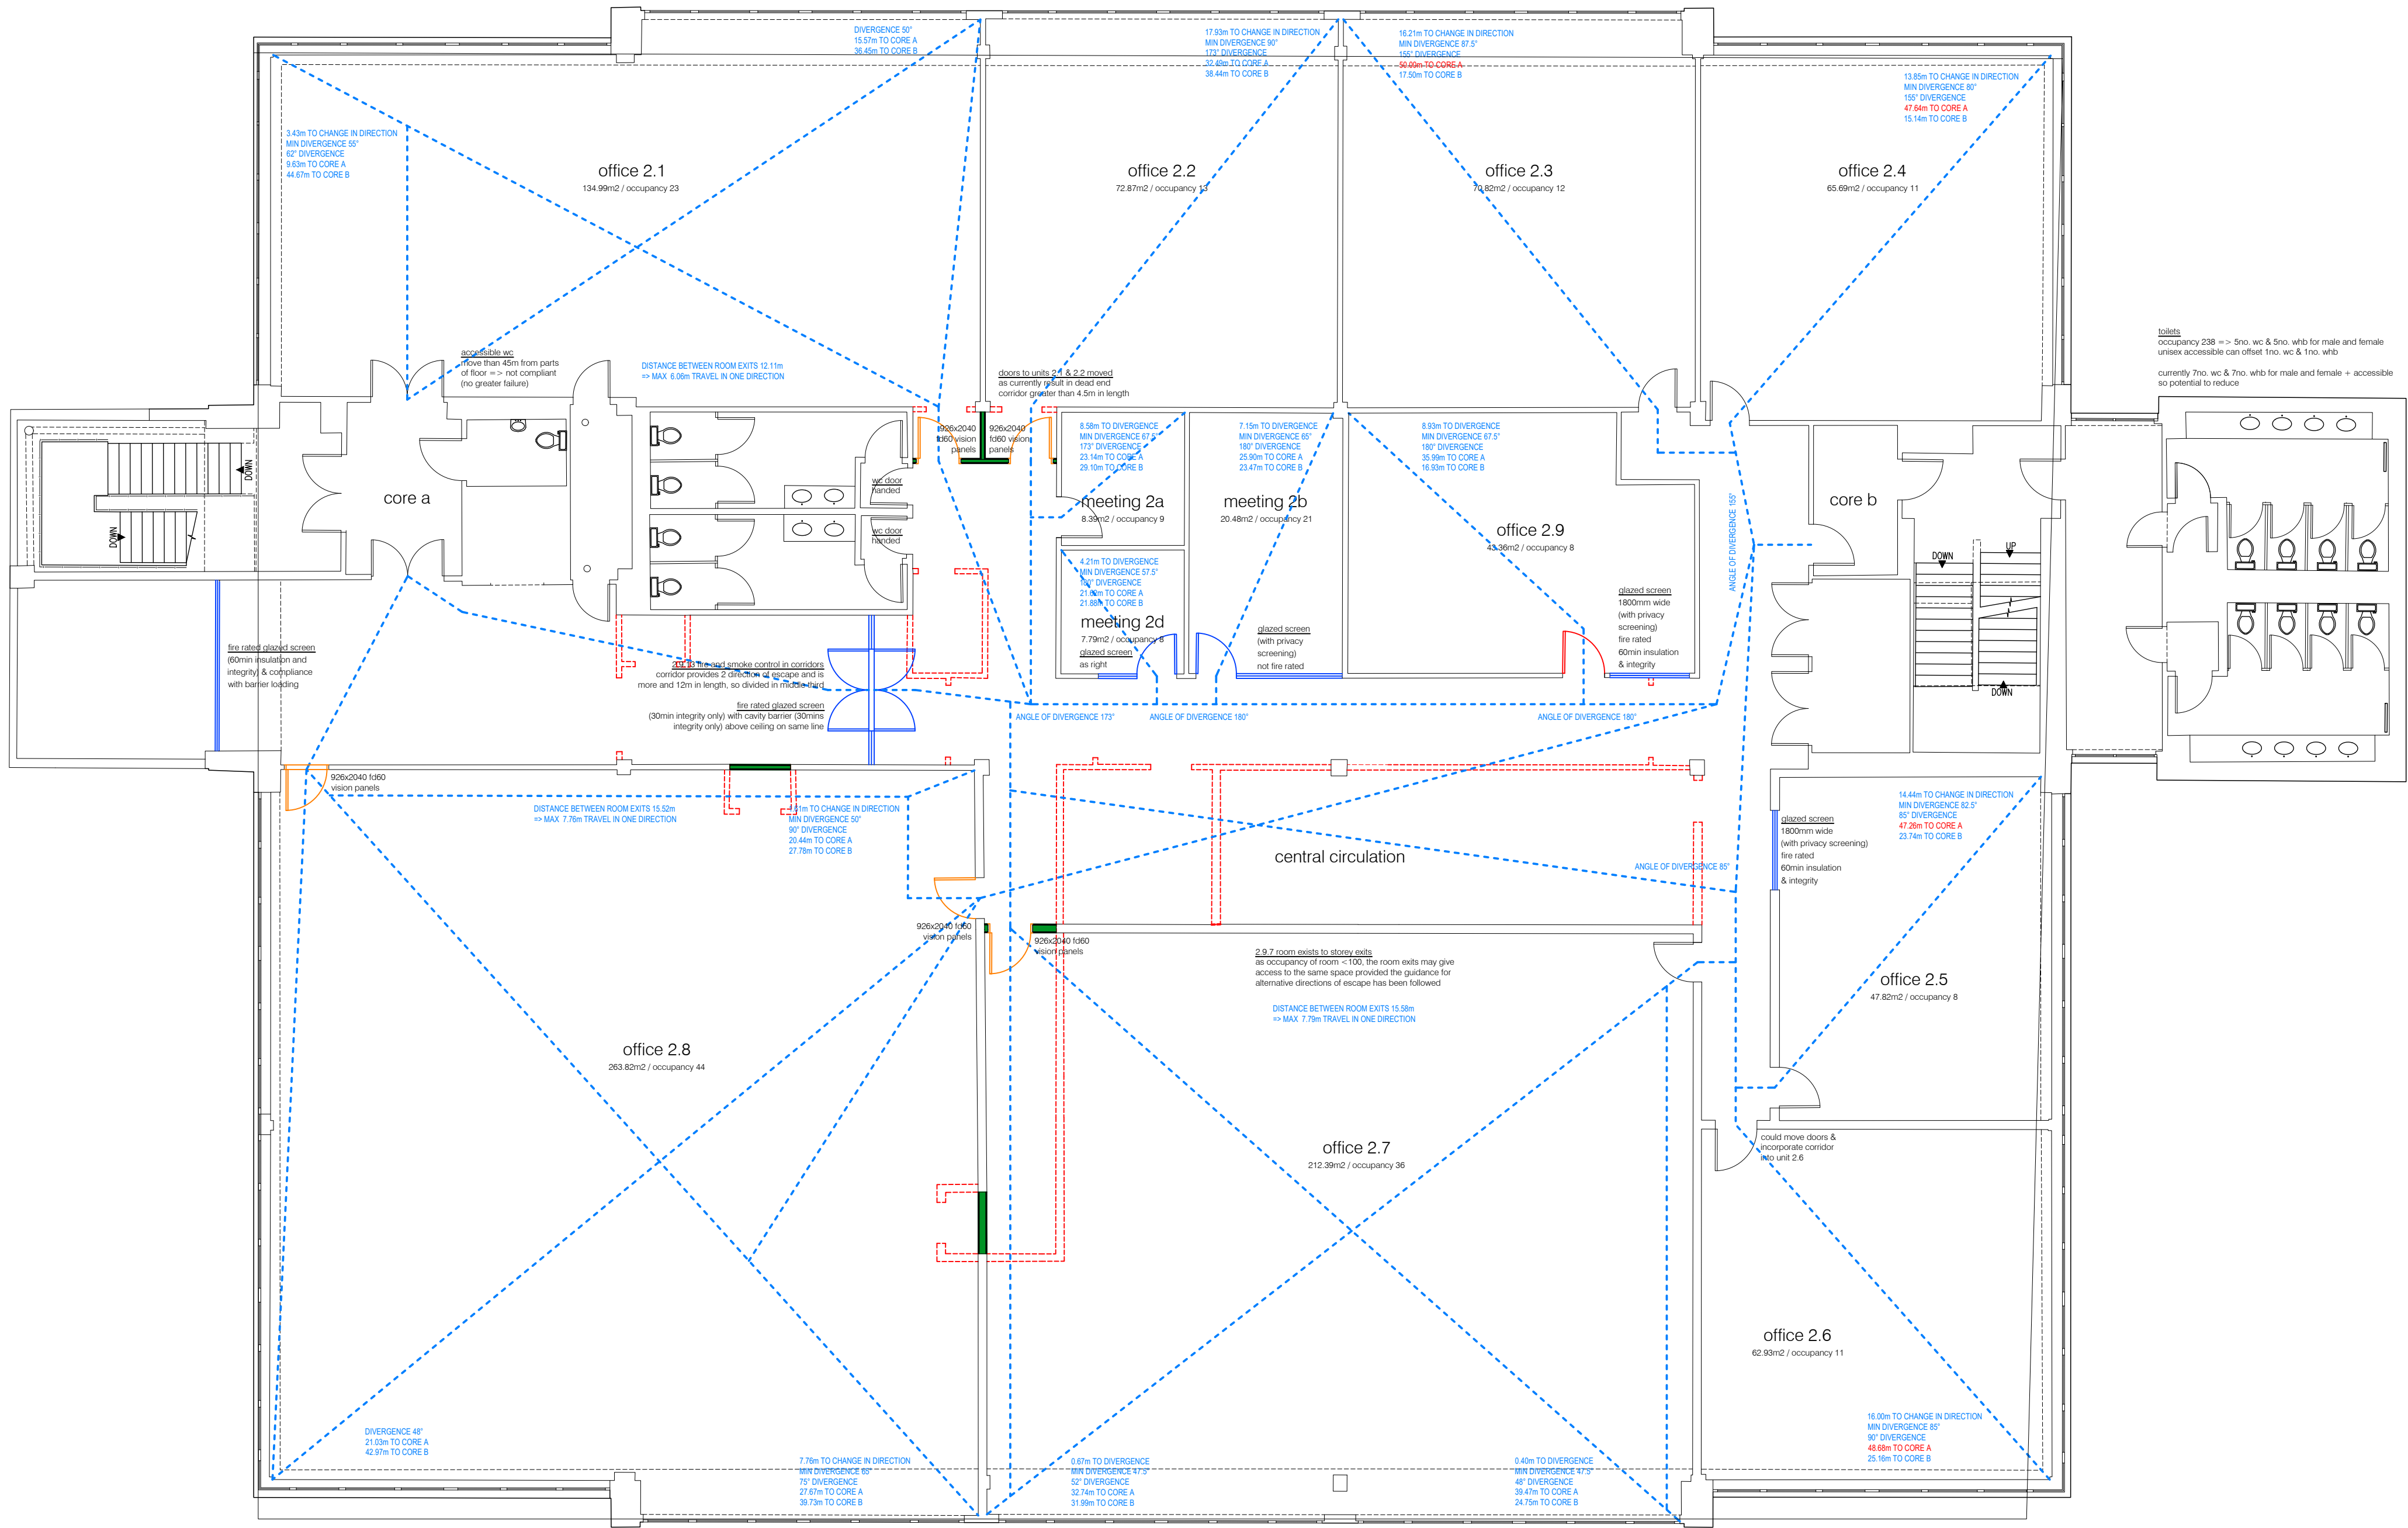

F	CLIENT COMMENTS 15.07.26	RP	15.07.26
E	FURTHER SURVEY & DETAIL ADDED	RP	15.05.24
D	CLIENT COMMENTS 16.04.25	RP	15.05.24
C	CLIENT COMMENTS 16.04.25	RP	15.05.24
B	CLIENT COMMENTS 16.04.25	RP	15.05.24
A	CLIENT COMMENTS 15.05.25	RP	15.05.25

(REV) DESCRIPTION (BY) DATE

richardpearsarchitect

16 Kingsborough Gardens, Glasgow, G12 9DB
phone 07766 618351 email richardpears@btinternet.com

client	Diverse PM Ltd	AL(0)40	F
project	Kilpatrick House, Hamilton International Park 2 Lister Way, Bantyre, Glasgow, G72 0FT		
title	Second Floor Plan as Proposed		
scale	1:100 @ A1 / 1:200 @ A3		
drawn	May 2025 - RP		

DRG No. REV