


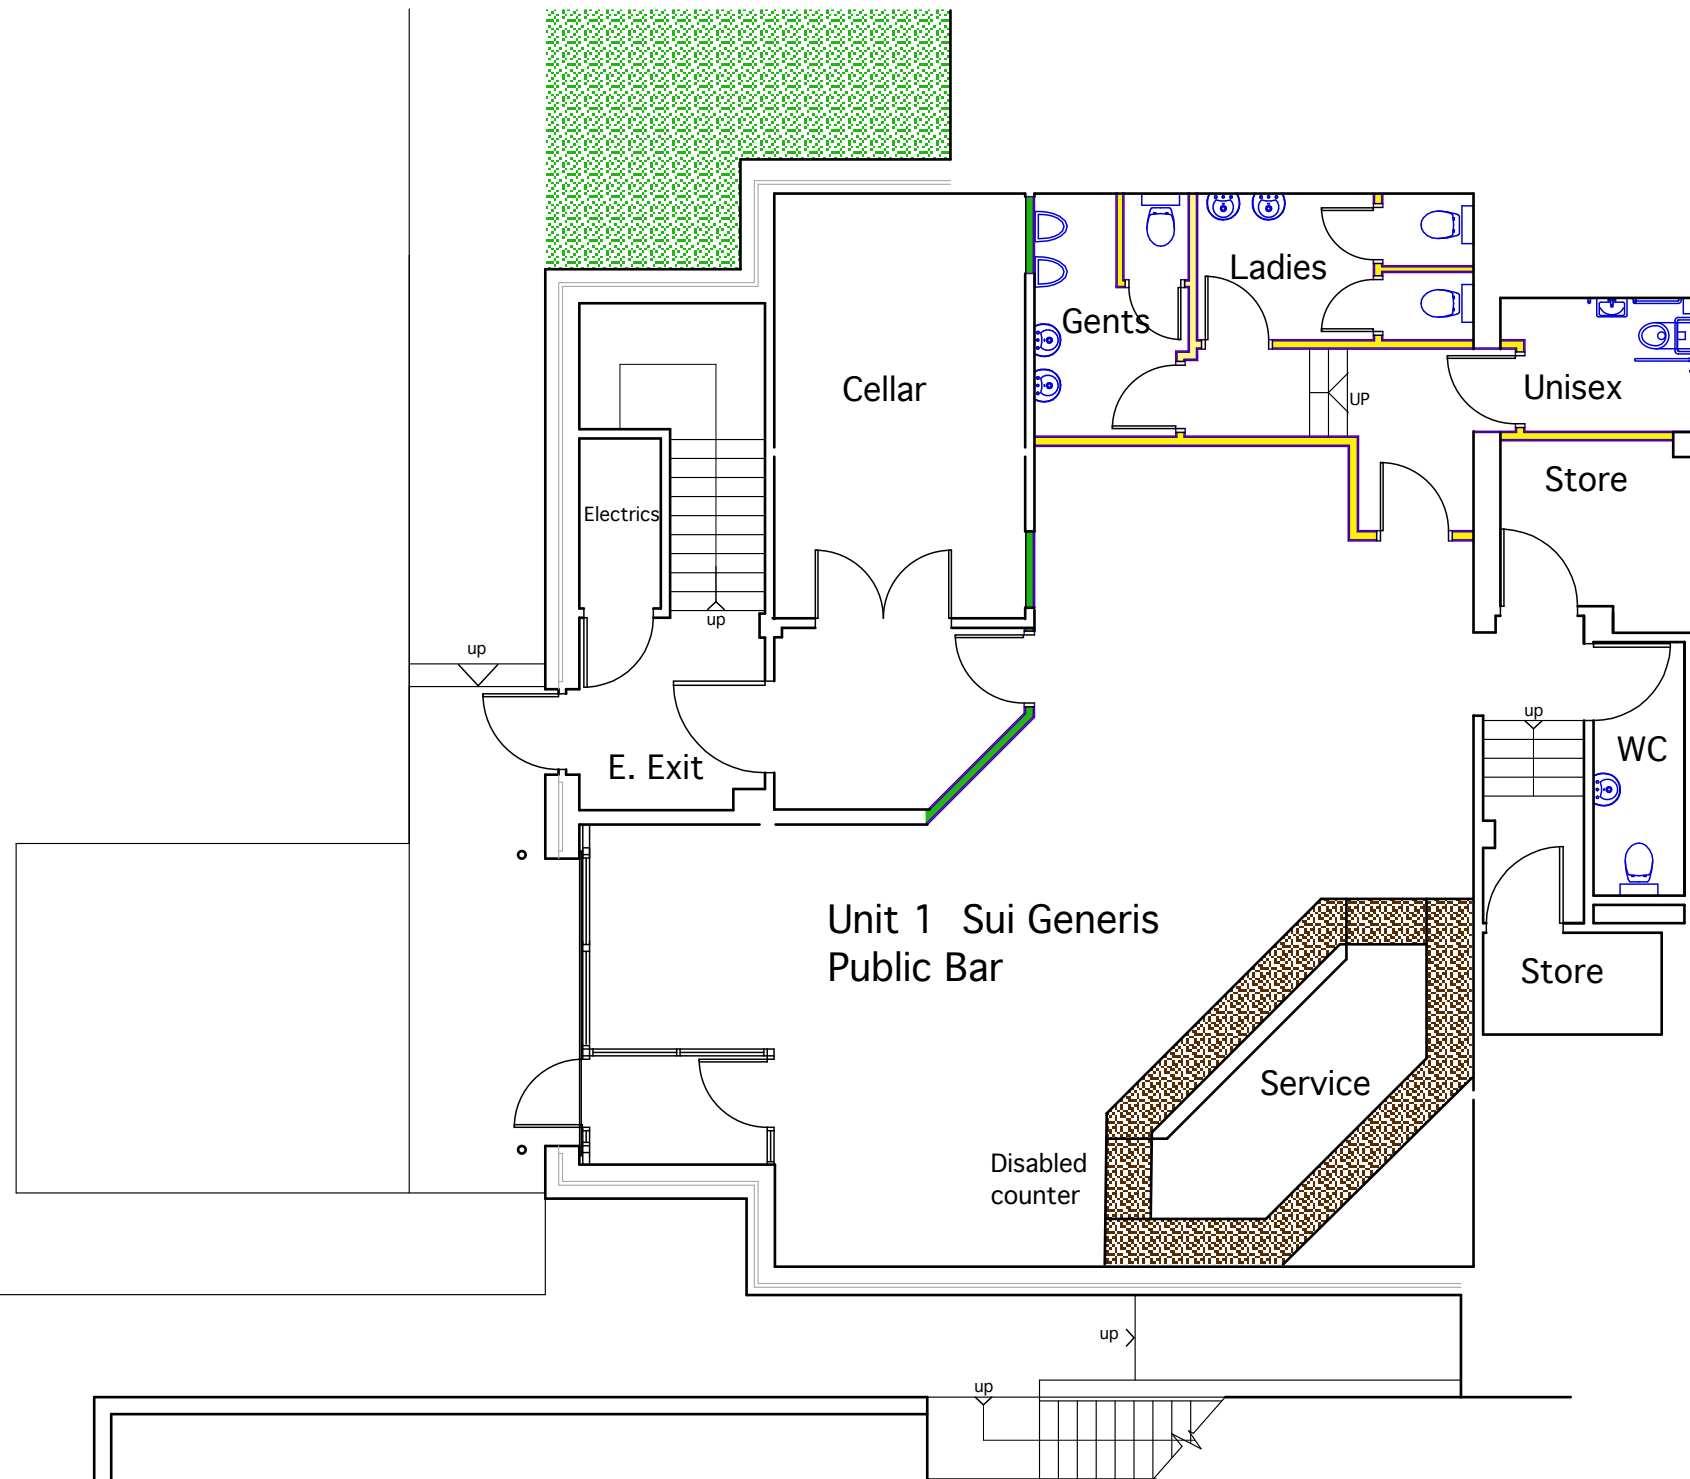

Lower Ground Floor as Proposed

Refuse &
Recycling



The Wright Business Centre
1 Lonmay Road
Glasgow G33 4EL

tel. 0141 762 2000
fax. 0141 762 2001

design@padrino.co.uk
www.padrino.co.uk

DRAWING Lower Ground Floor Plan as Proposed	PROJECT New Cheviot House Almondvale Boulevard Livingston EH 54 6QL	CLIENT OM Par Ltd	DATE Jan 2020	DRAWN DN	SCALE 1:100 @ A3
			JOB No. 1929	DRAWING No. 08	REVISION