
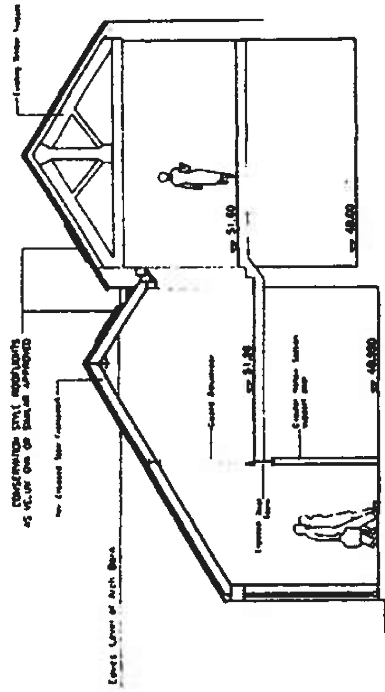


Scale 1:100

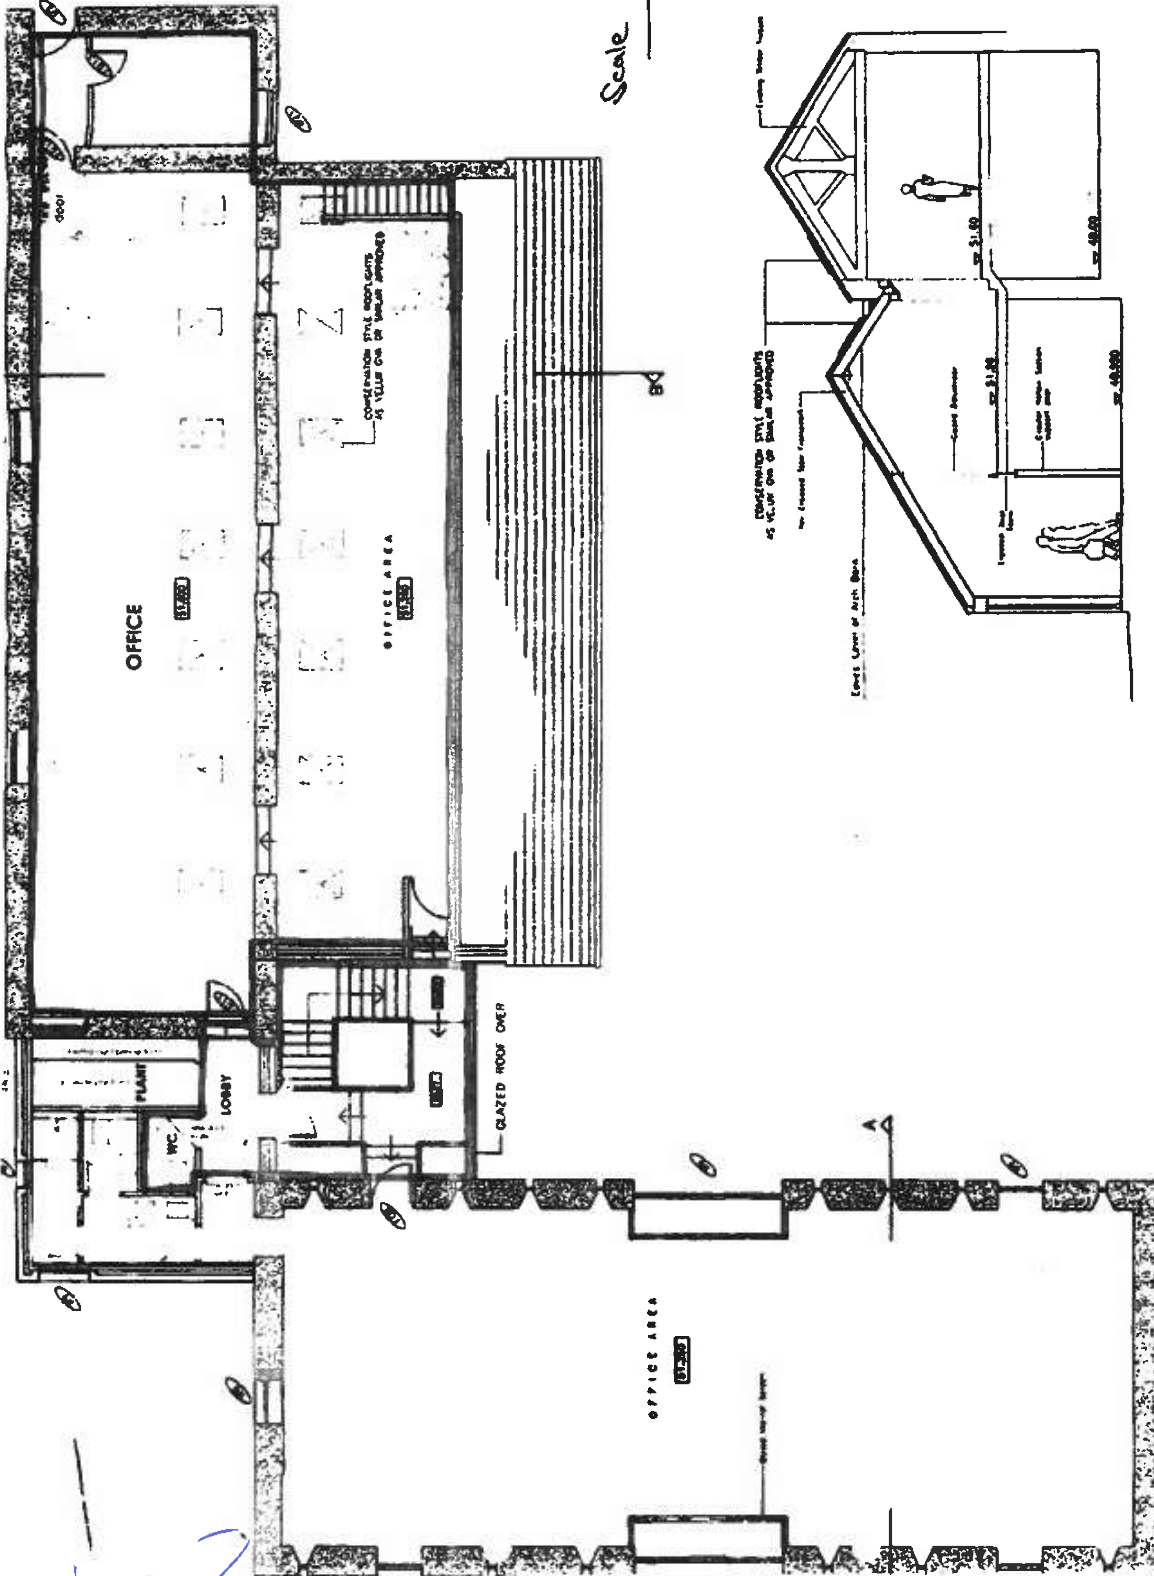

FIRST FLOOR PLAN

PLAN B

SECTION B-B

Handwritten signature or initials in blue ink.


PLAN C

Ground Floor

Scale 1:100

1ST FL LEVEL

GRD FL LEVEL

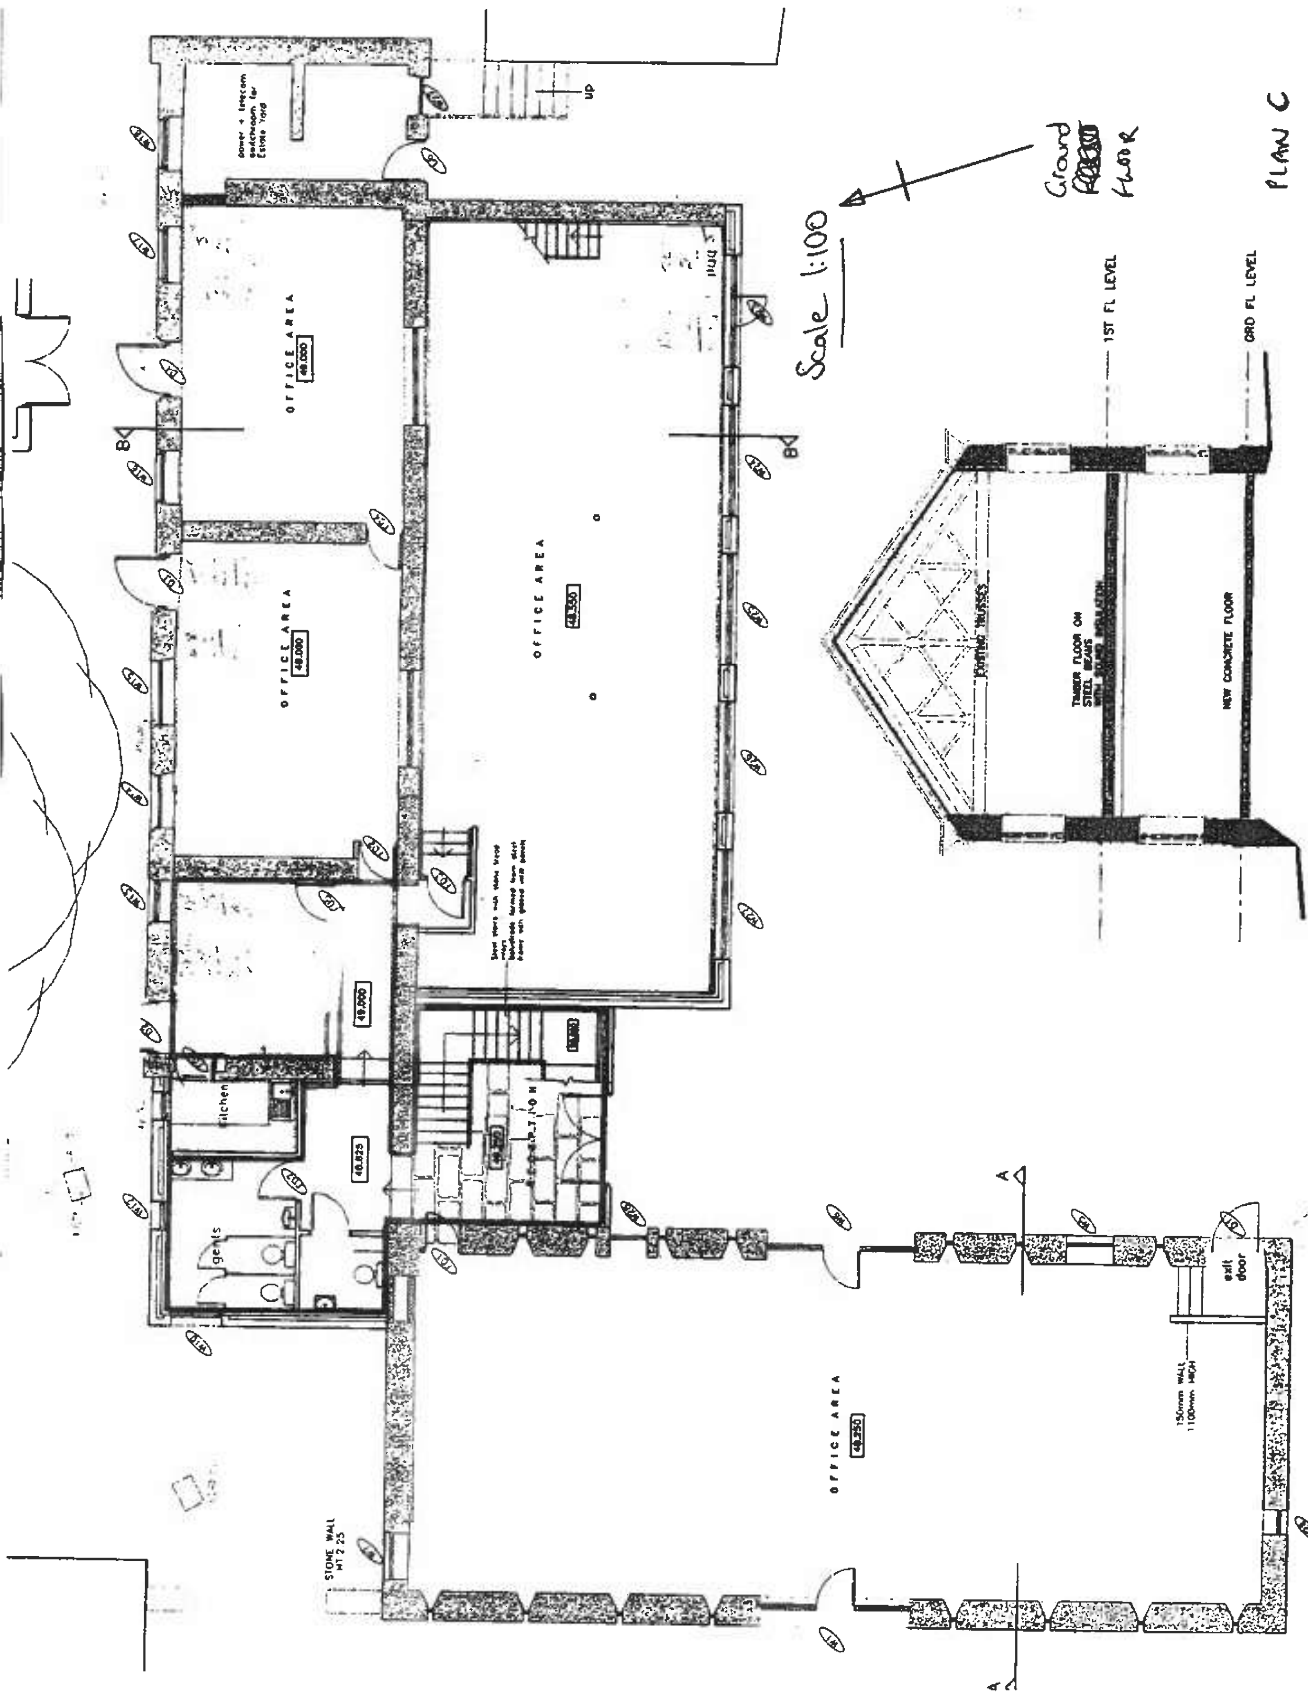

25.2
18.2
5.12
DOED
10.11
30.10
24.10
6.10
4.01

603604

STABLES
STATE


US 844

NS

96221-4
DWC No.

Handwritten signature/initials

Location Map

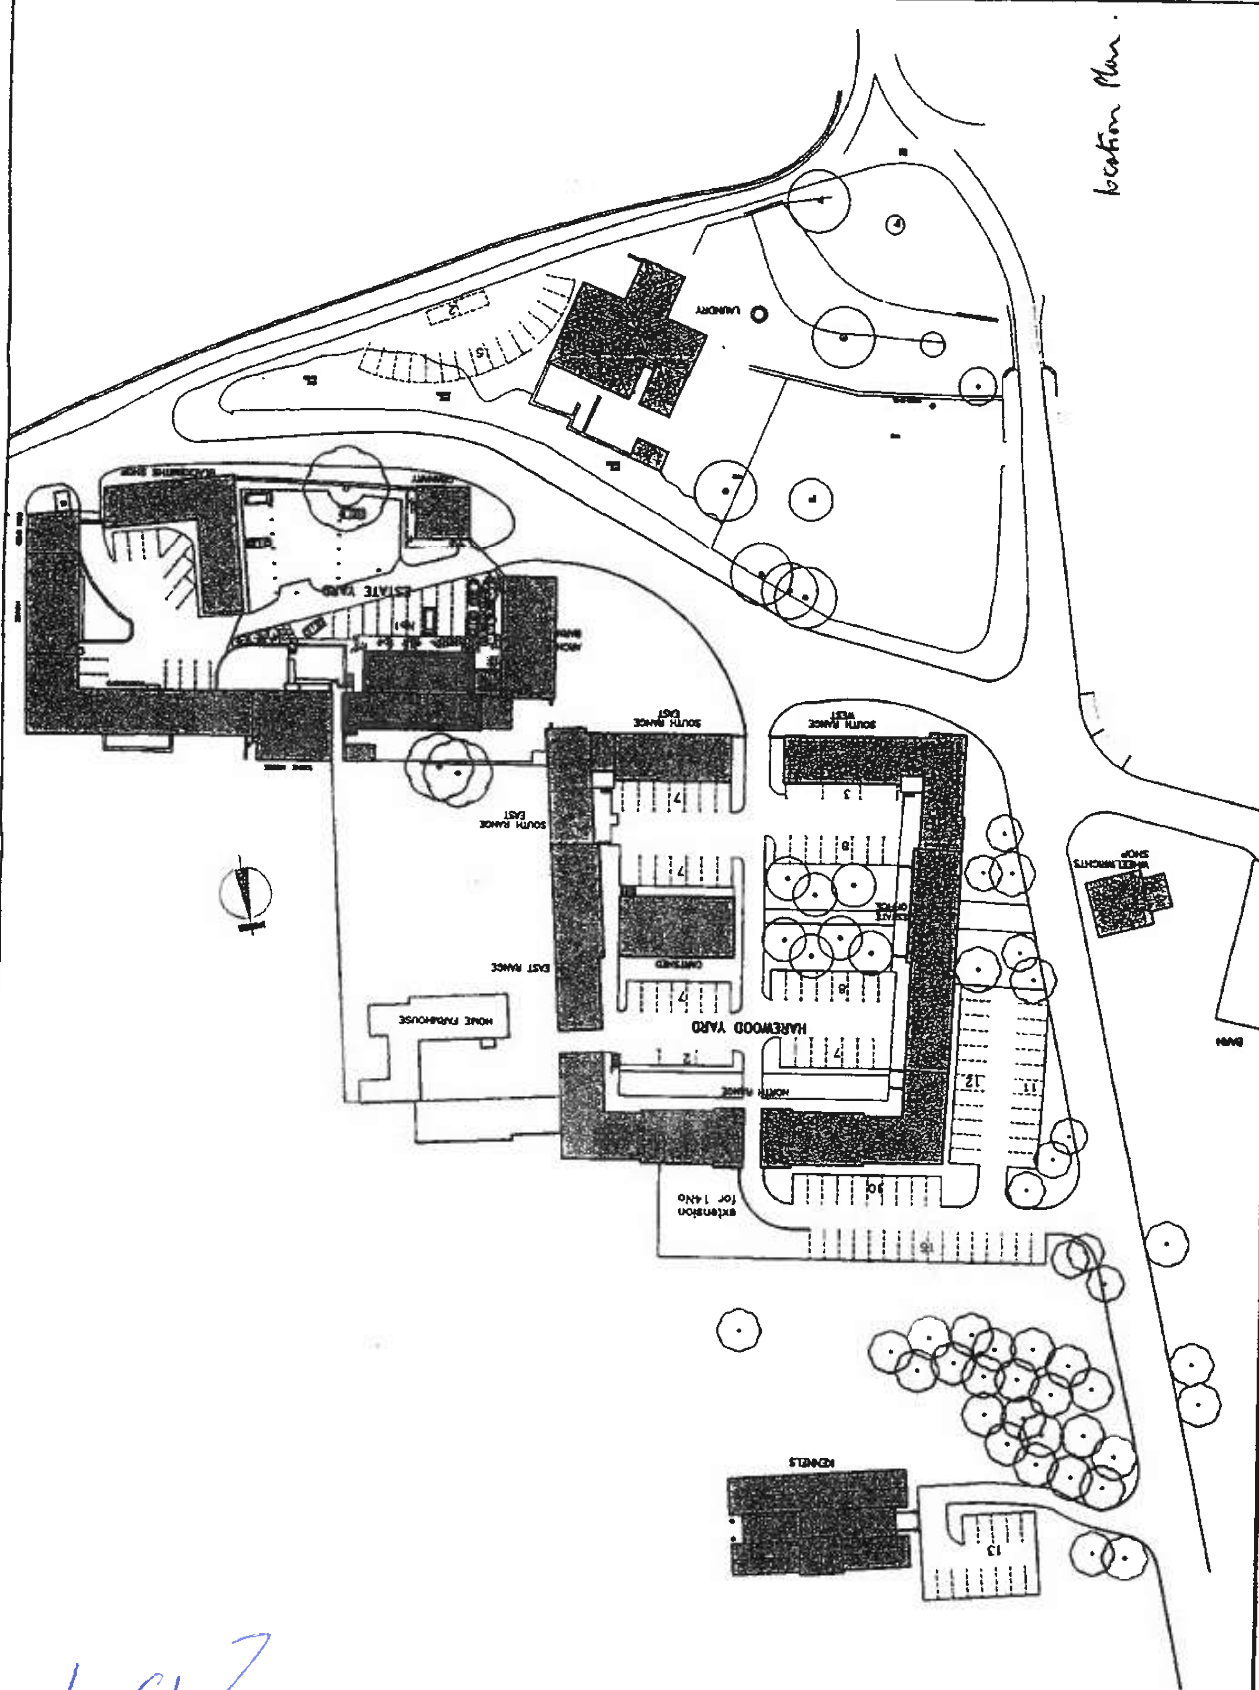

Way