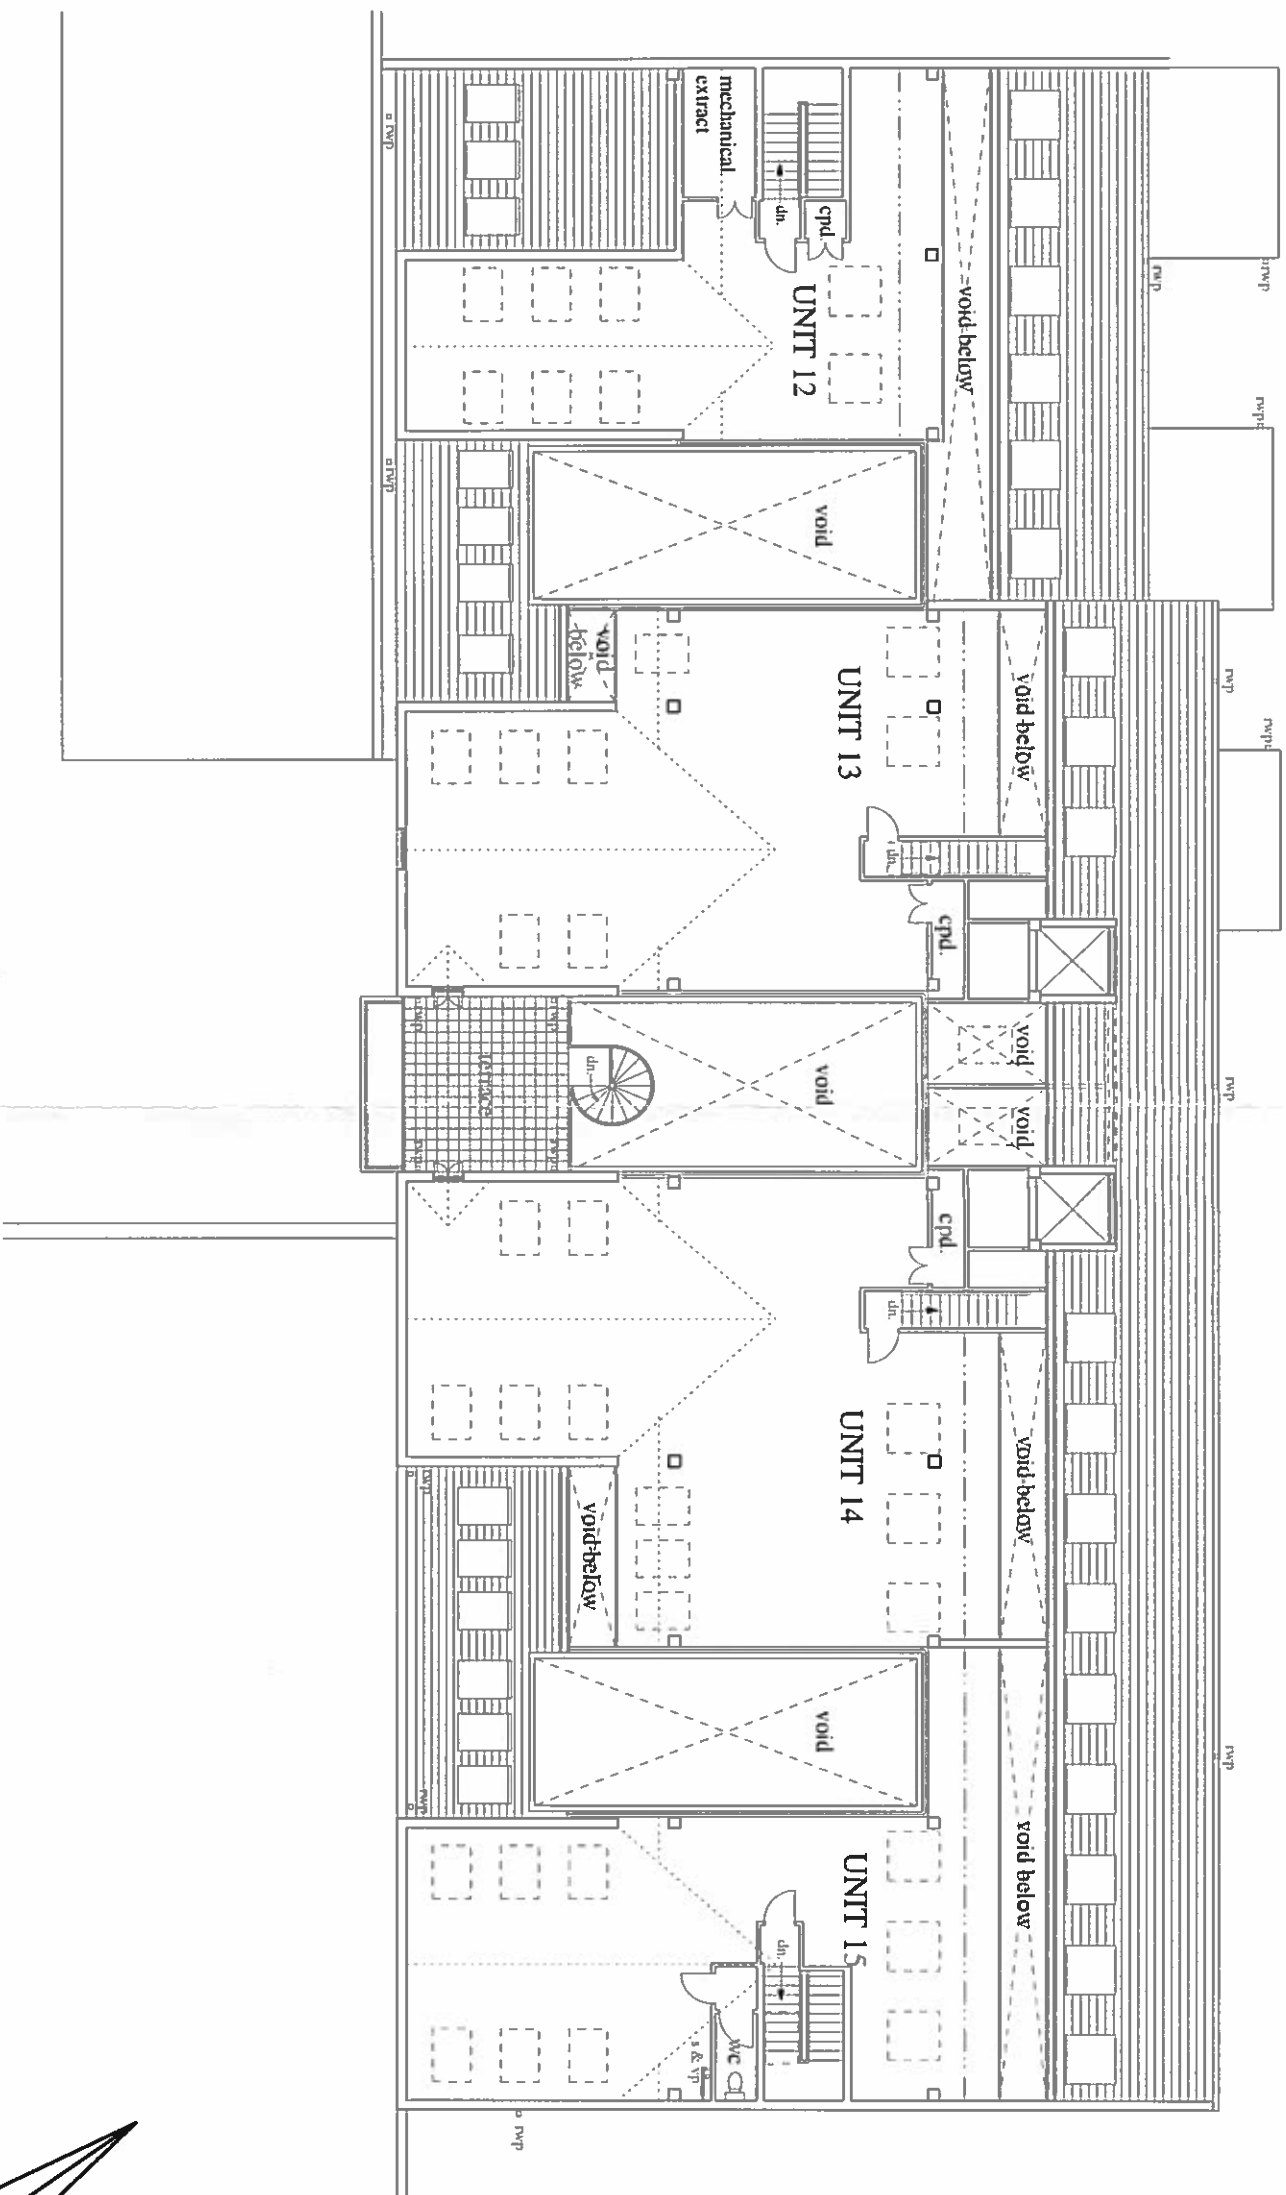


D'Arcy Associates
9 Lamington Street
London
W6 OHU
TEL: 020 8741 1193
FAX: 020 8563 7784

PROJECT BERGHEM MEWS 158a Blythe Road, W14	DATE March 2005
	SCALE 1:200
	DRAWING NO. 2503/02
DRAWING TITLE SECOND FLOOR PLAN	REVISION