



GROUND FLOOR PLAN

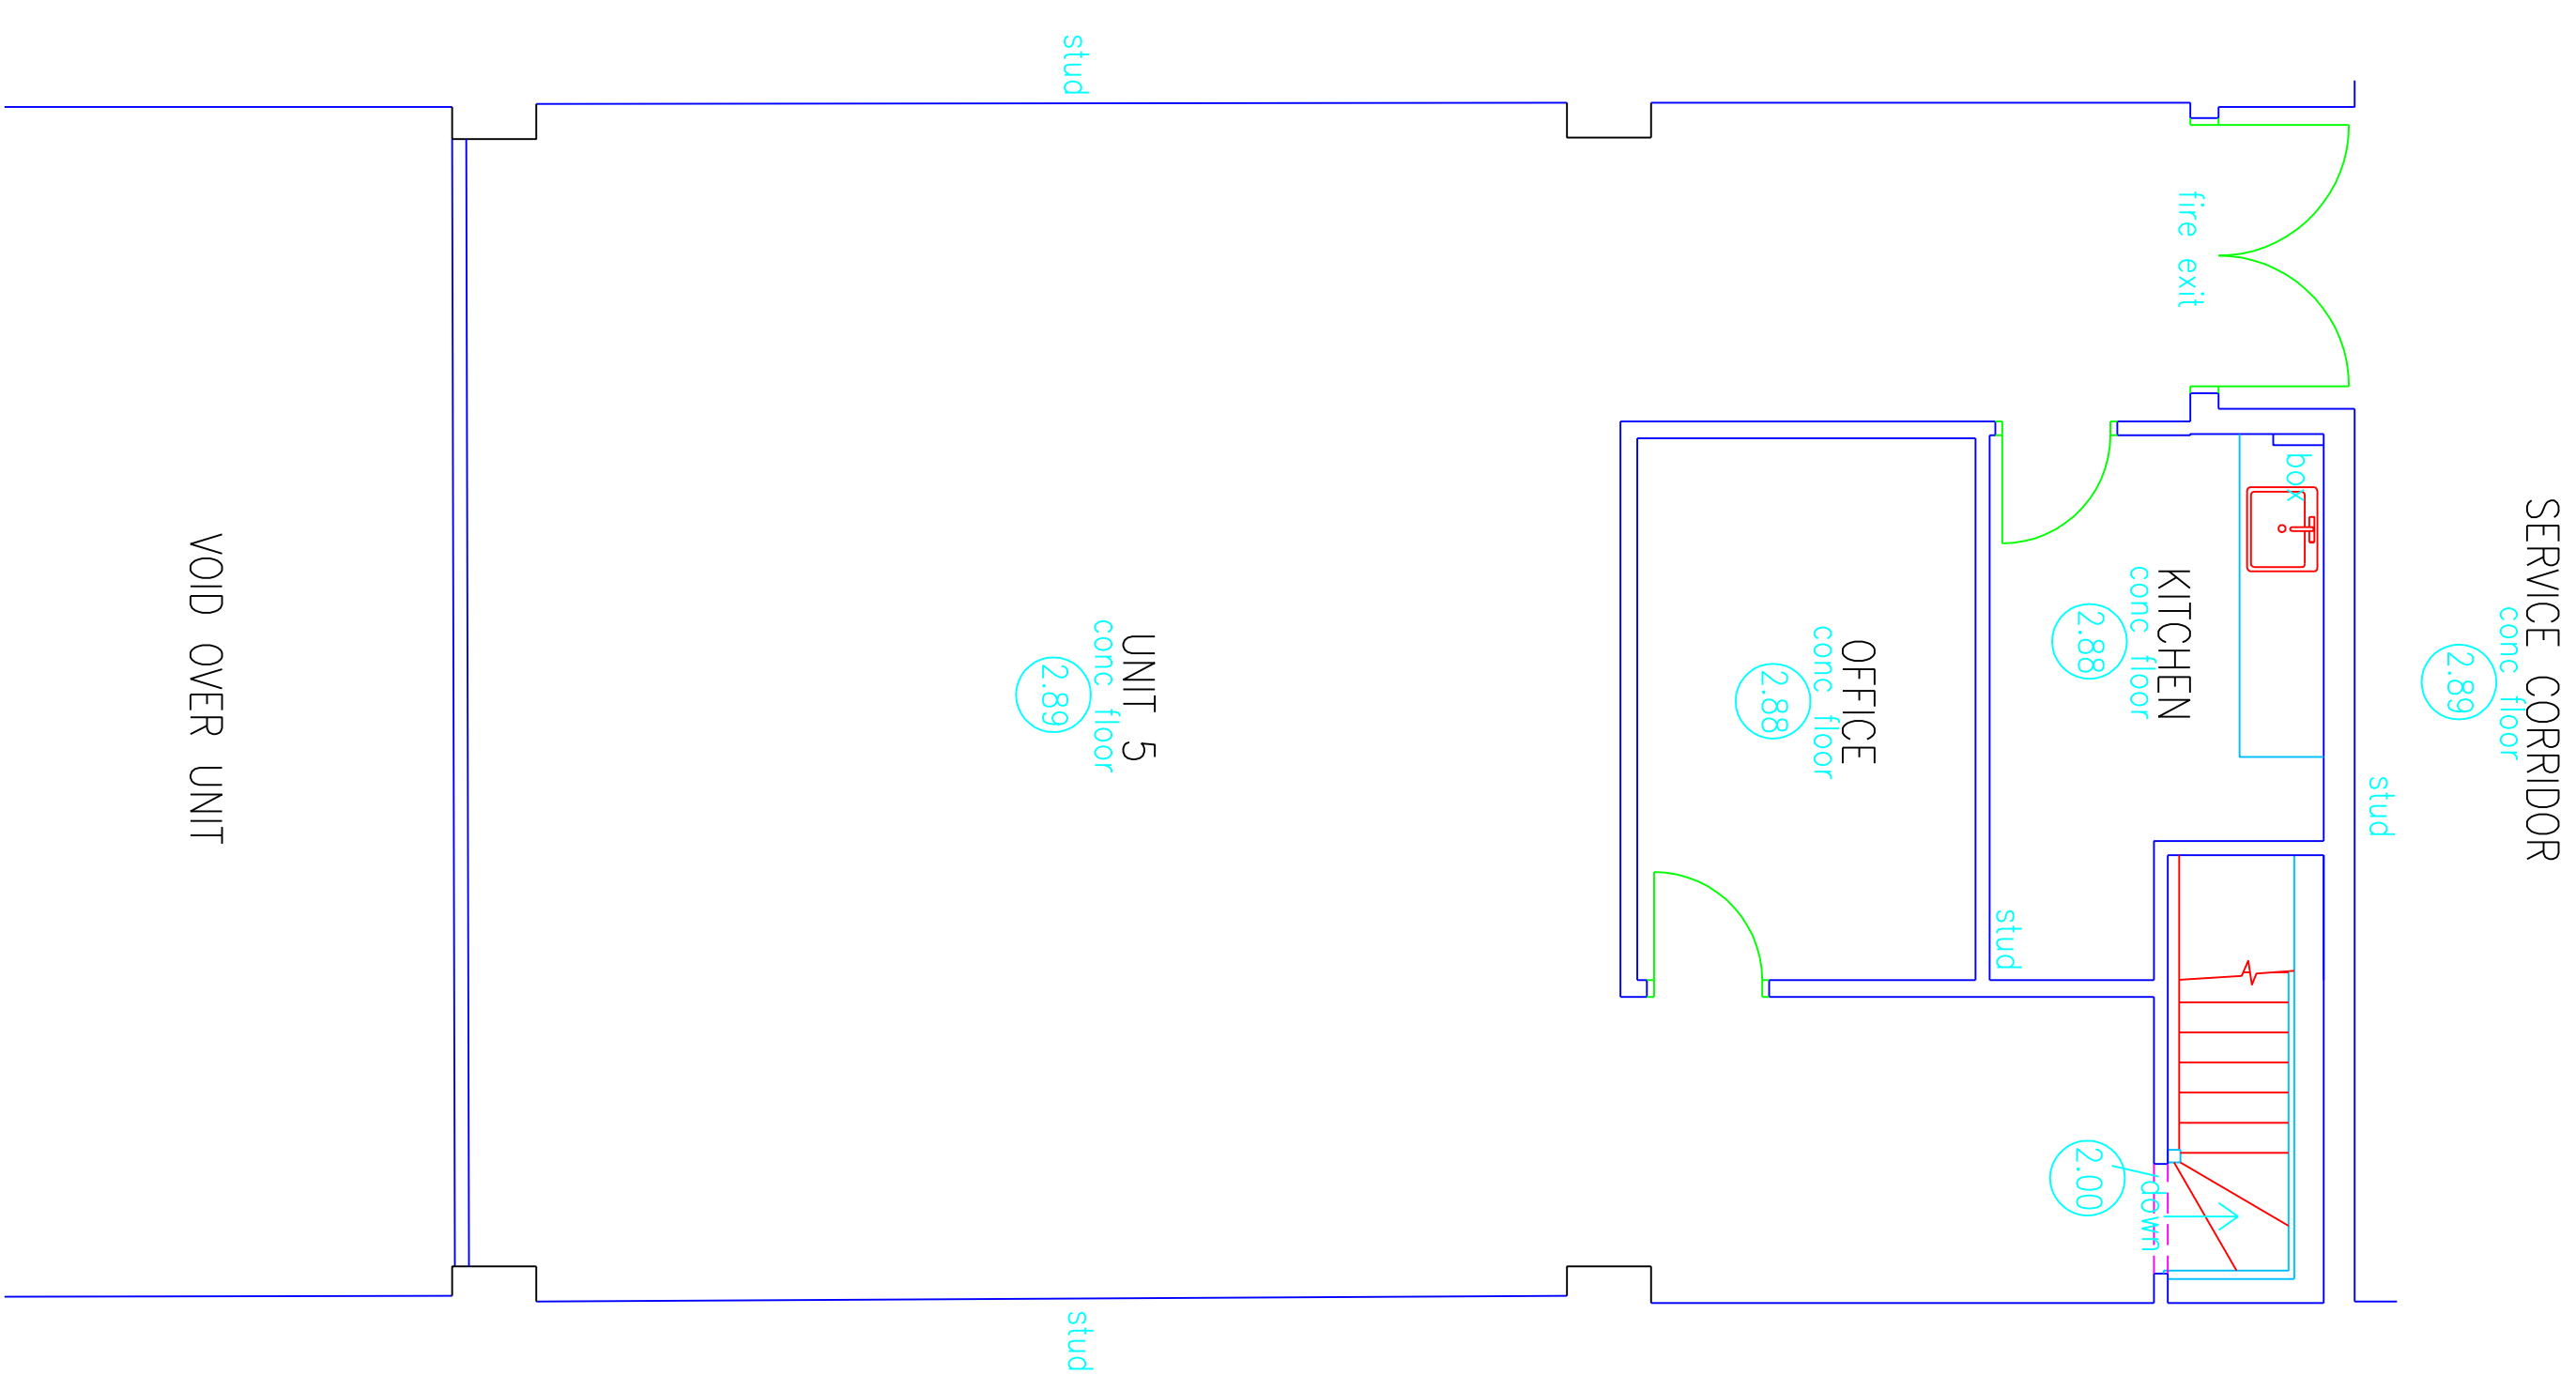

MEZZANINE PLAN

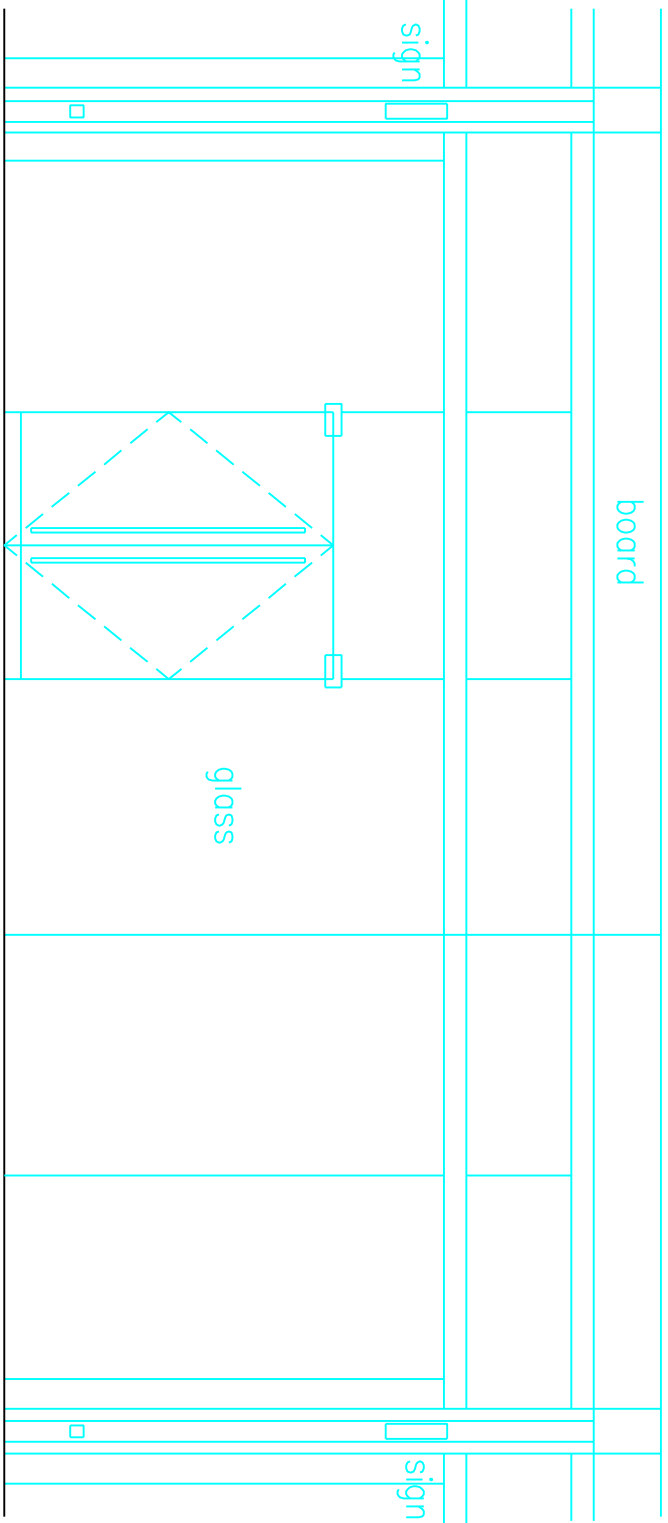

FRONT ELEVATION

NOTES			
PROJECT			
UNIT 5 RESORTS WORLD. BIRMINGHAM.			
CLIENT			
GENTING CASINO'S			
DRAWING			
FLOOR PLANS & ELEVATION			
<div><div><div><div><div></div><div></div><div></div><div></div></div><div><div></div><div></div><div></div><div></div></div></div><div><div></div><div></div><div></div><div></div></div><div><div></div><div></div><div></div><div></div></div></div><div>NP CA</div><div>OAKLEY BUILDING SURVEYORS 23 NEWINGTON SQUARE BIRMINGHAM B2 4NU Tel: 0121 3298877</div></div>			
SCALE		DRG No	
1:50 (A1)		5420-01	
DATE		REV	
JAN 23			