

This drawing is copyright of DT Architects. Do not scale from this drawing. Check all dimensions onsite. The contractor shall bring any discrepancies immediately to the notice of the Architect.

LEGEND


— DENOTES GROSS INTERNAL AREA OF UNITS MEASURED TO INSIDE FACE OF EXTERIOR CLADDING AS INSTRUCTED BY BARNACK ESTATES.

Grid C.S. 5334727, 1892215 GRID COORDINATE LOCATION.


FW Position 5334727, 1895471 FOUL WASTE POP-UP COORDINATE LOCATION.

GENERAL NOTES


FOR FULL DETAILS OF COORDINATE SETTING OUT THIS PLAN SHOULD BE READ IN CONJUNCTION WITH SITE PLAN 2813 AL0501.

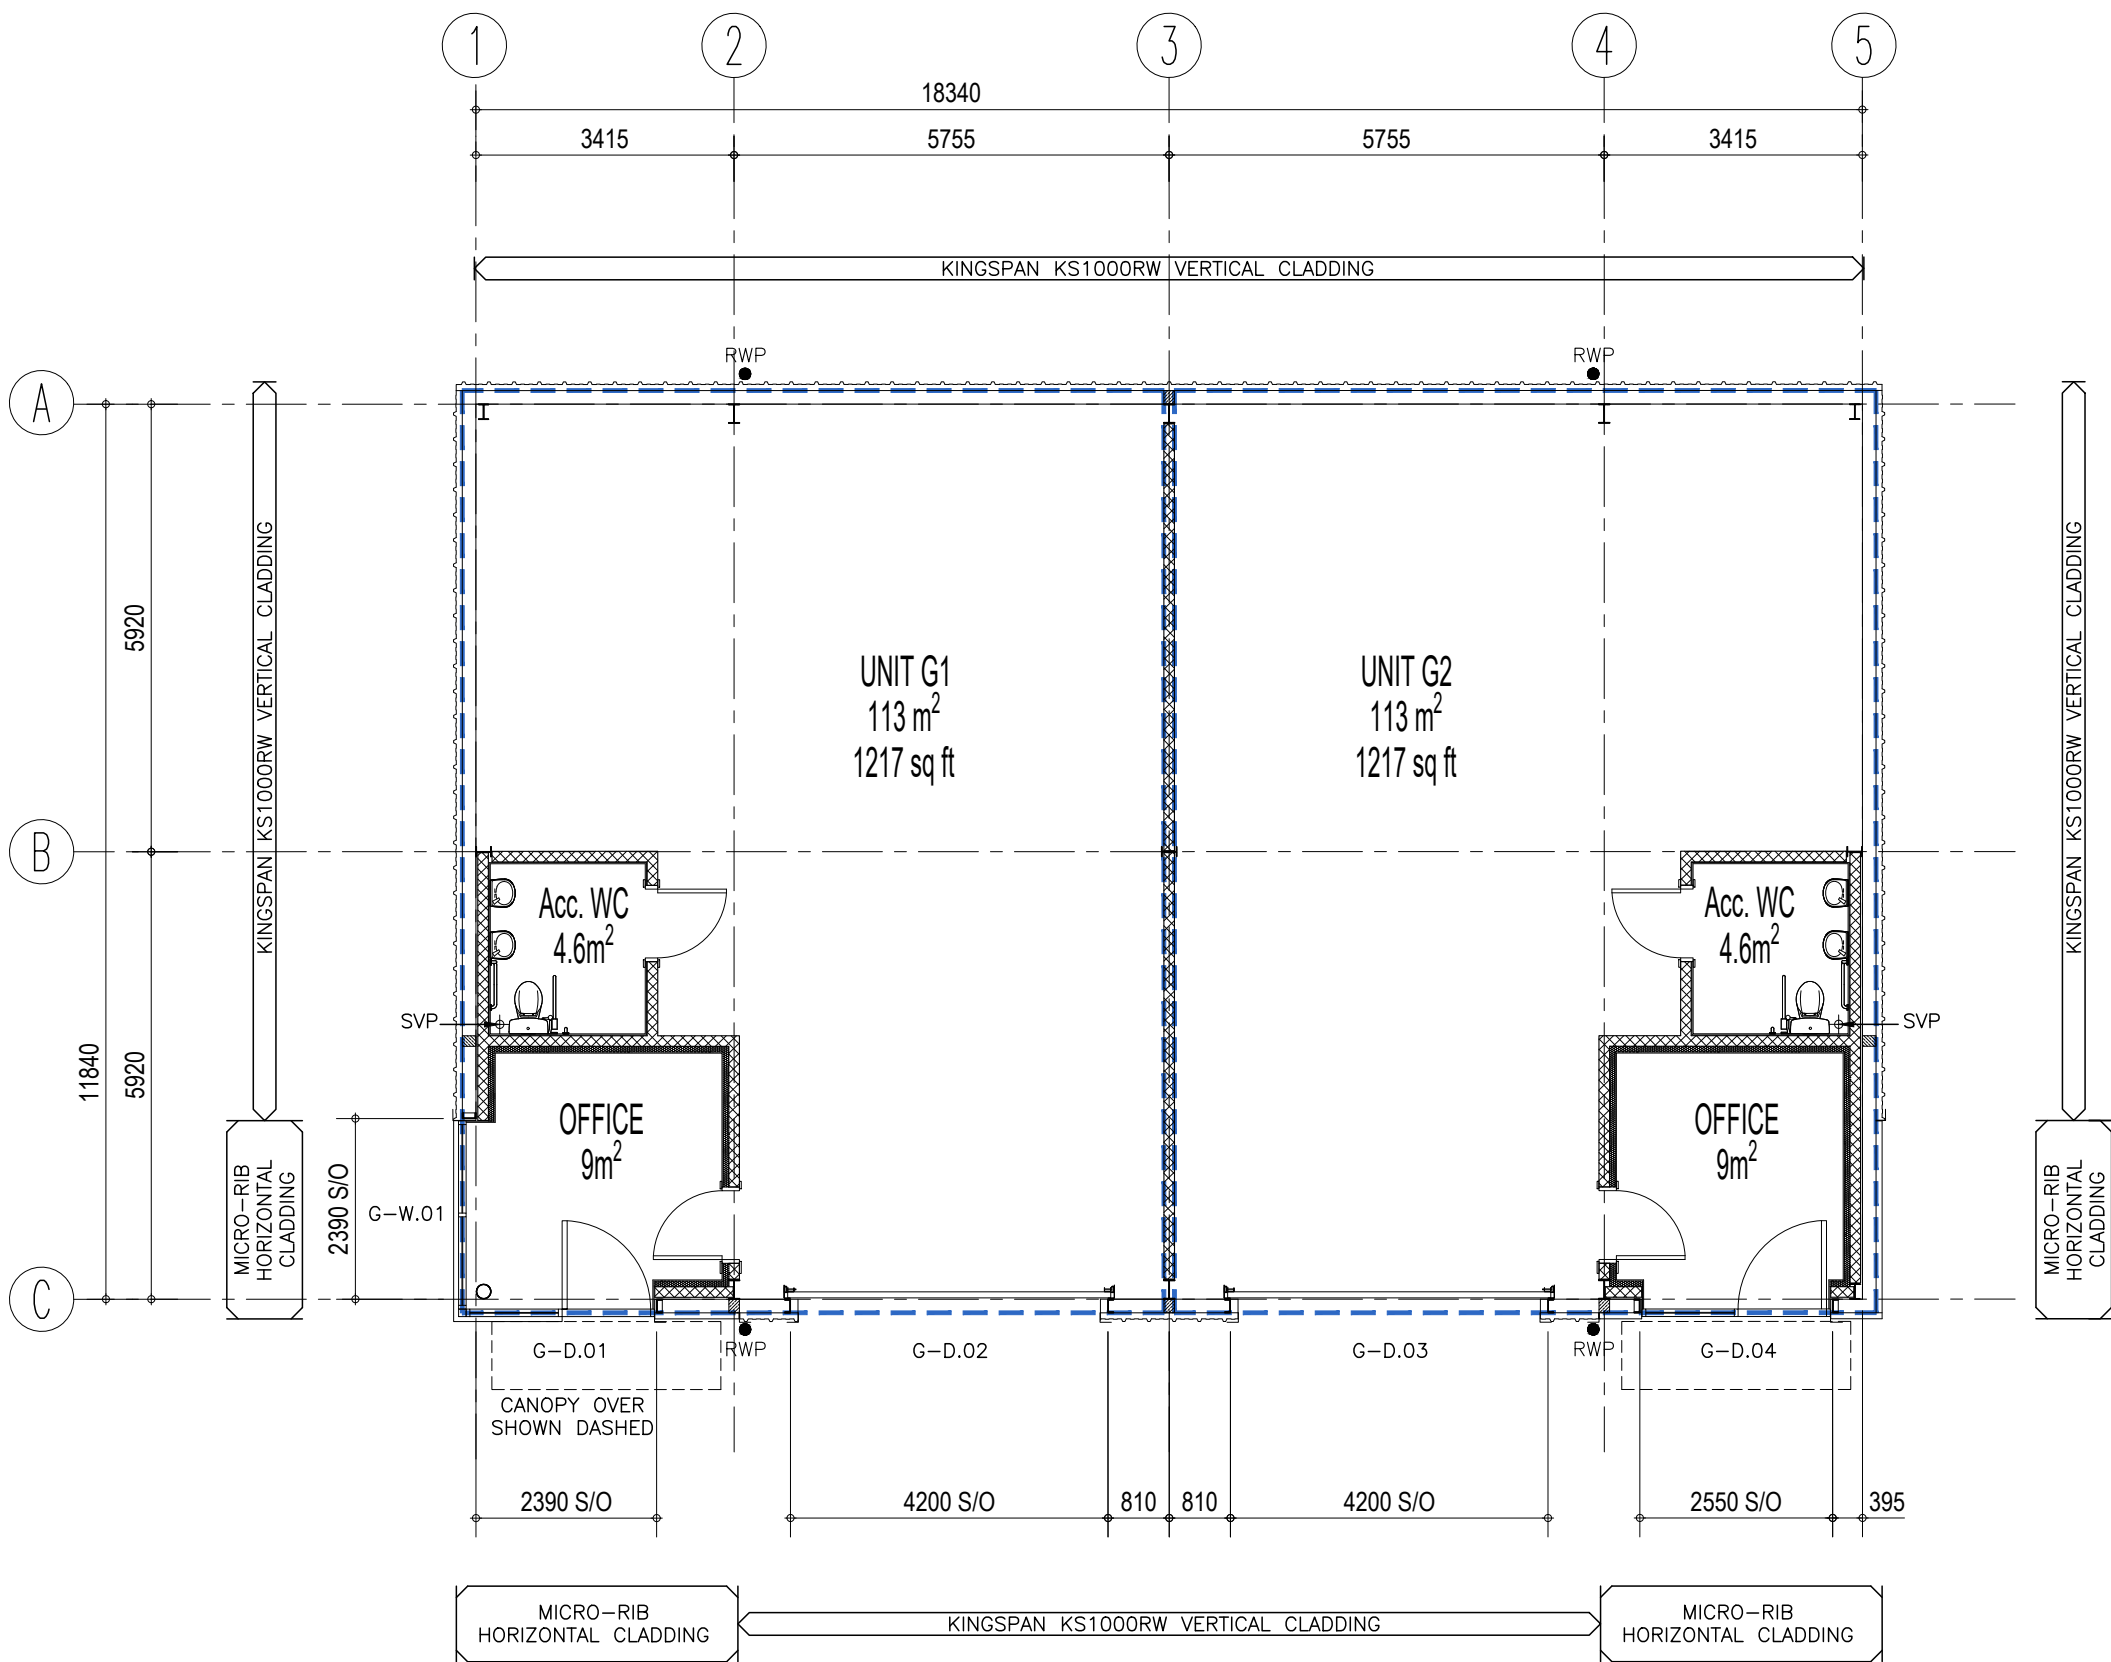

02
AB02717
GROUND FLOOR PLAN @ 1:100

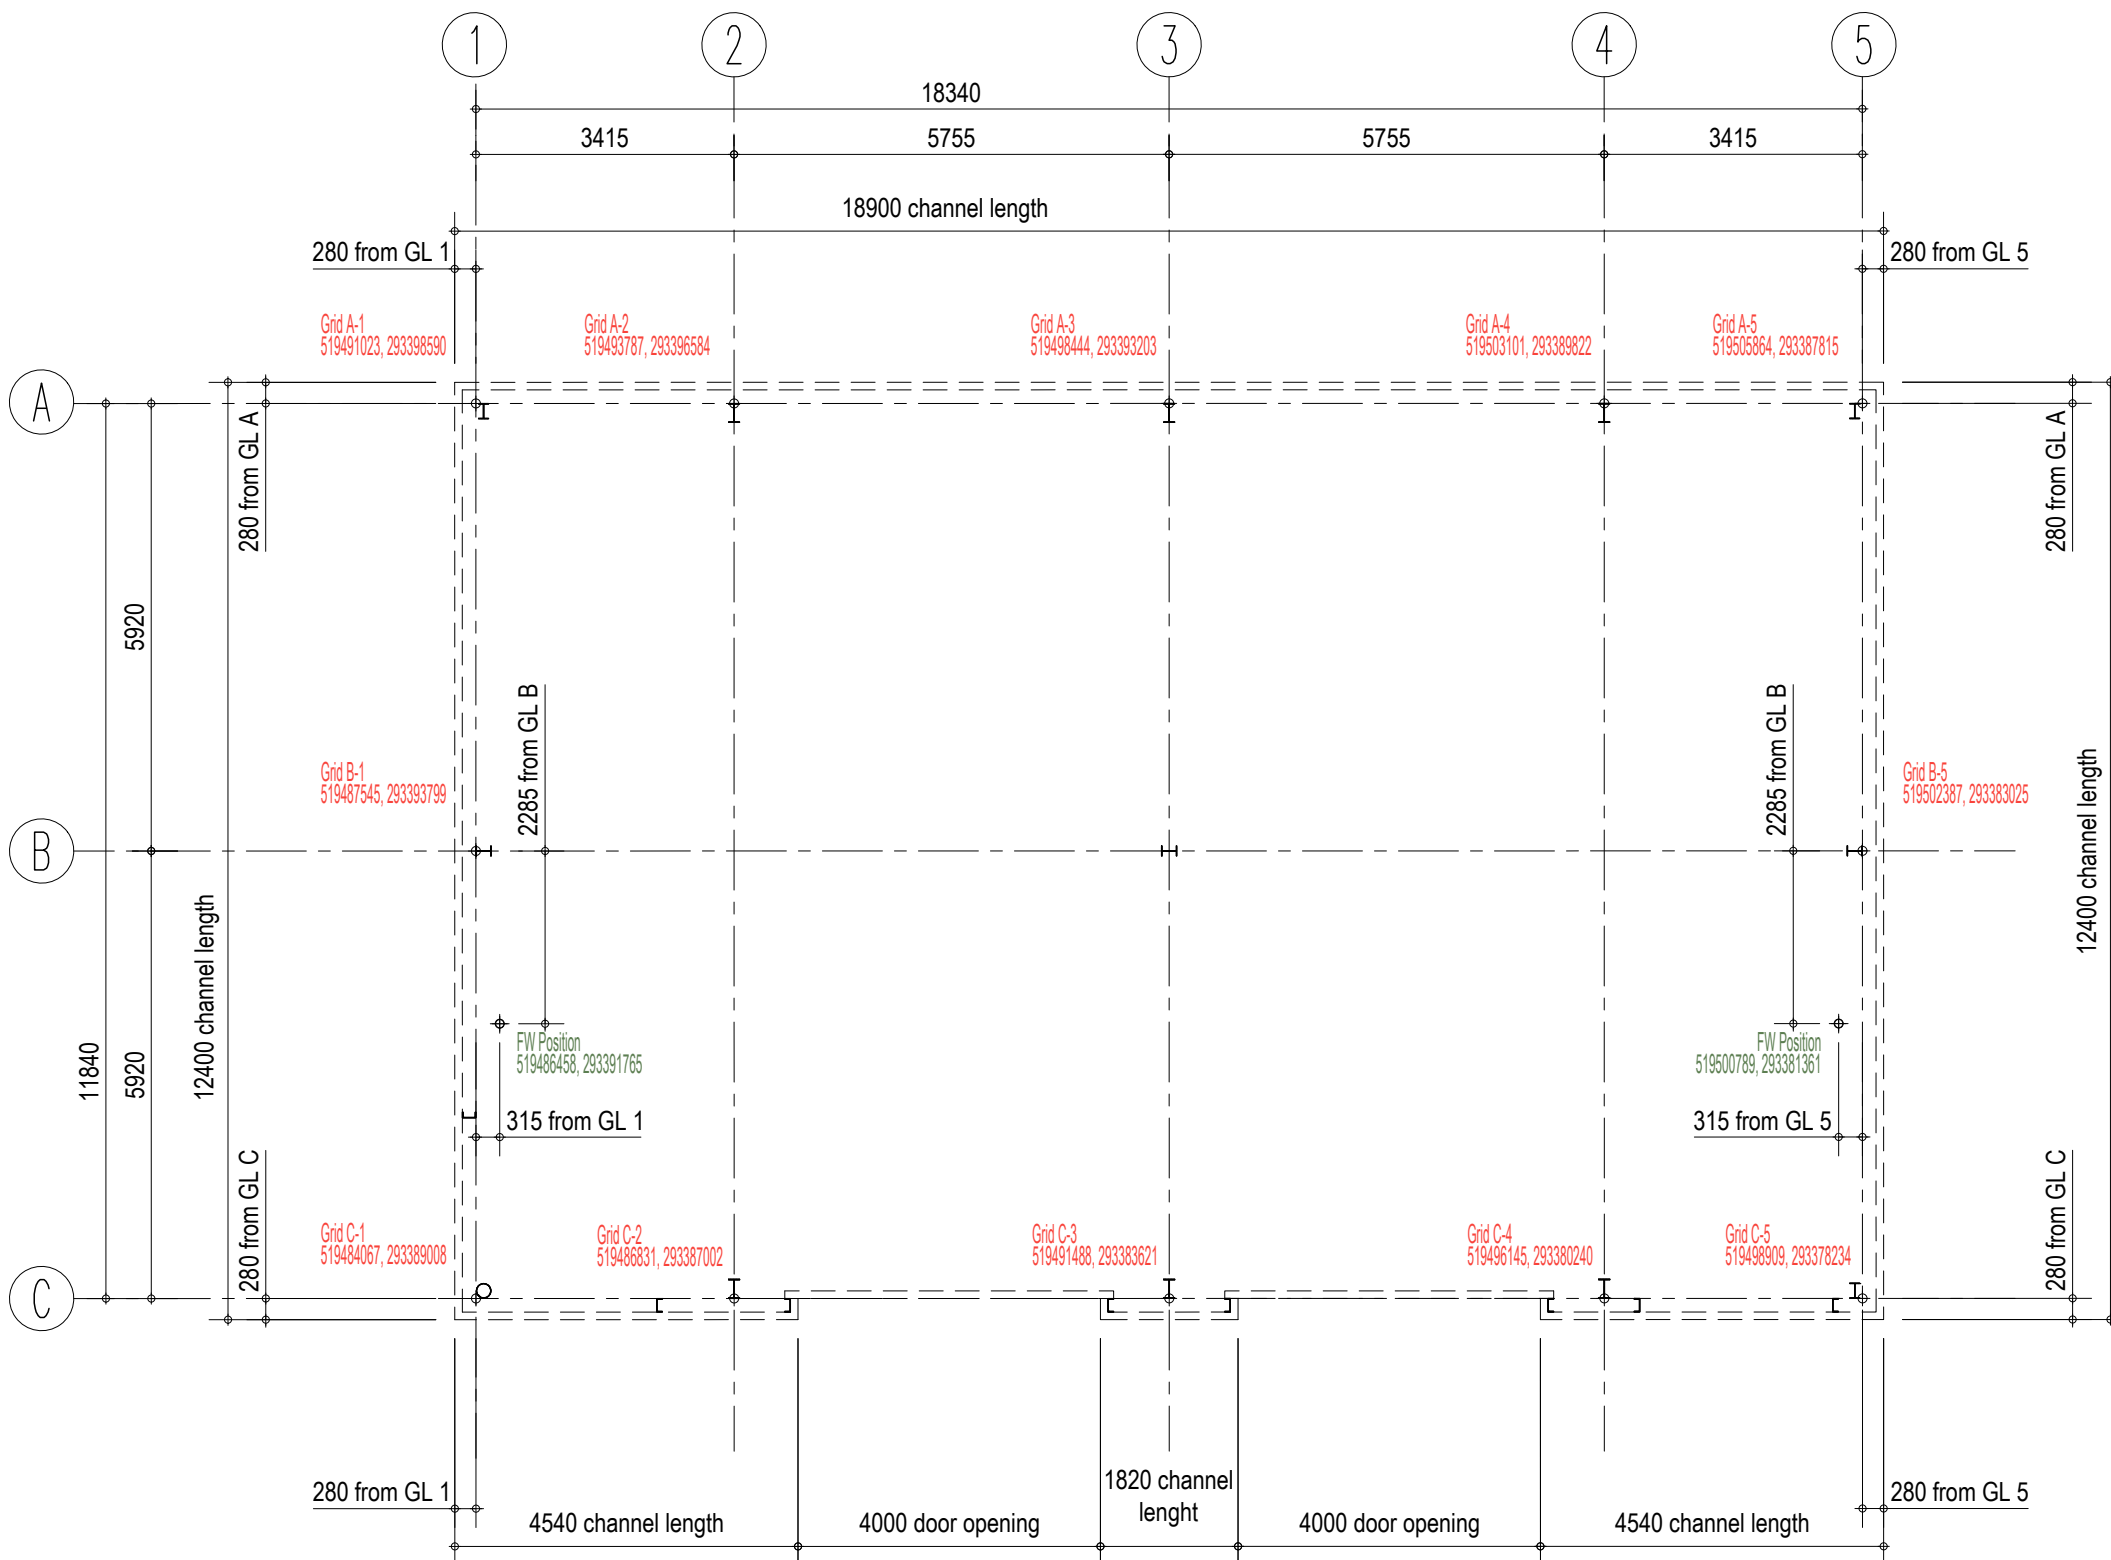

01
AB02717
PERIMETER CHANNEL PLAN @ 1:100

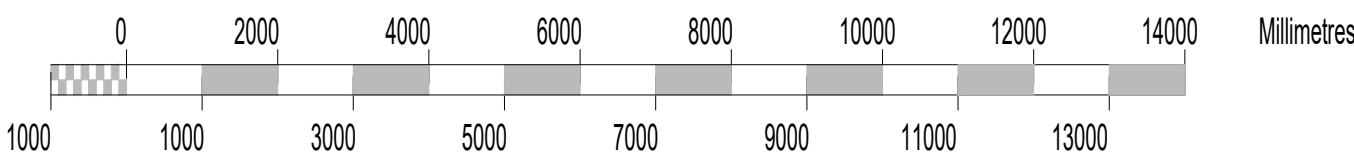

SCALE 1:100

C01 Issue for construction. 05.03.25

revision note date

client

Barnack Estates

project title

Plot 1
Enterprise Business Park Yaxley

drawing title

Building G - Perimeter Channel
and Ground Floor Plans

drawing status

Construction

scale date
1:100 @ A1 March 2025

project number drawing number revision
2813 AB0271 C01



01733 393010

www.dtarchitects.co.uk