


**NOTES**  
 This drawing/design is for use solely in connection with the project.  
 This drawing/design is the copyright of BD+M (UK) LTD and must not be reissued, loaned or copied without written consent.  
 All dimensions/setting out to be checked on site by the contractor before construction proceeds.  
 Use written dimensions only, do not scale.  
 This drawing to be read in conjunction with all construction status information relevant to the project.  
 Any apparent discrepancy to be brought to the attention of BD+M.

**DRAWING STATUS**  
 P - Preliminary  
 T - Tender  
 Contract  
 Survey  
 Detail Design

C - Construction  
 R - Record  
 Local Authority approval  
 Statutory Authority Resigns  
 Public Utility requirements

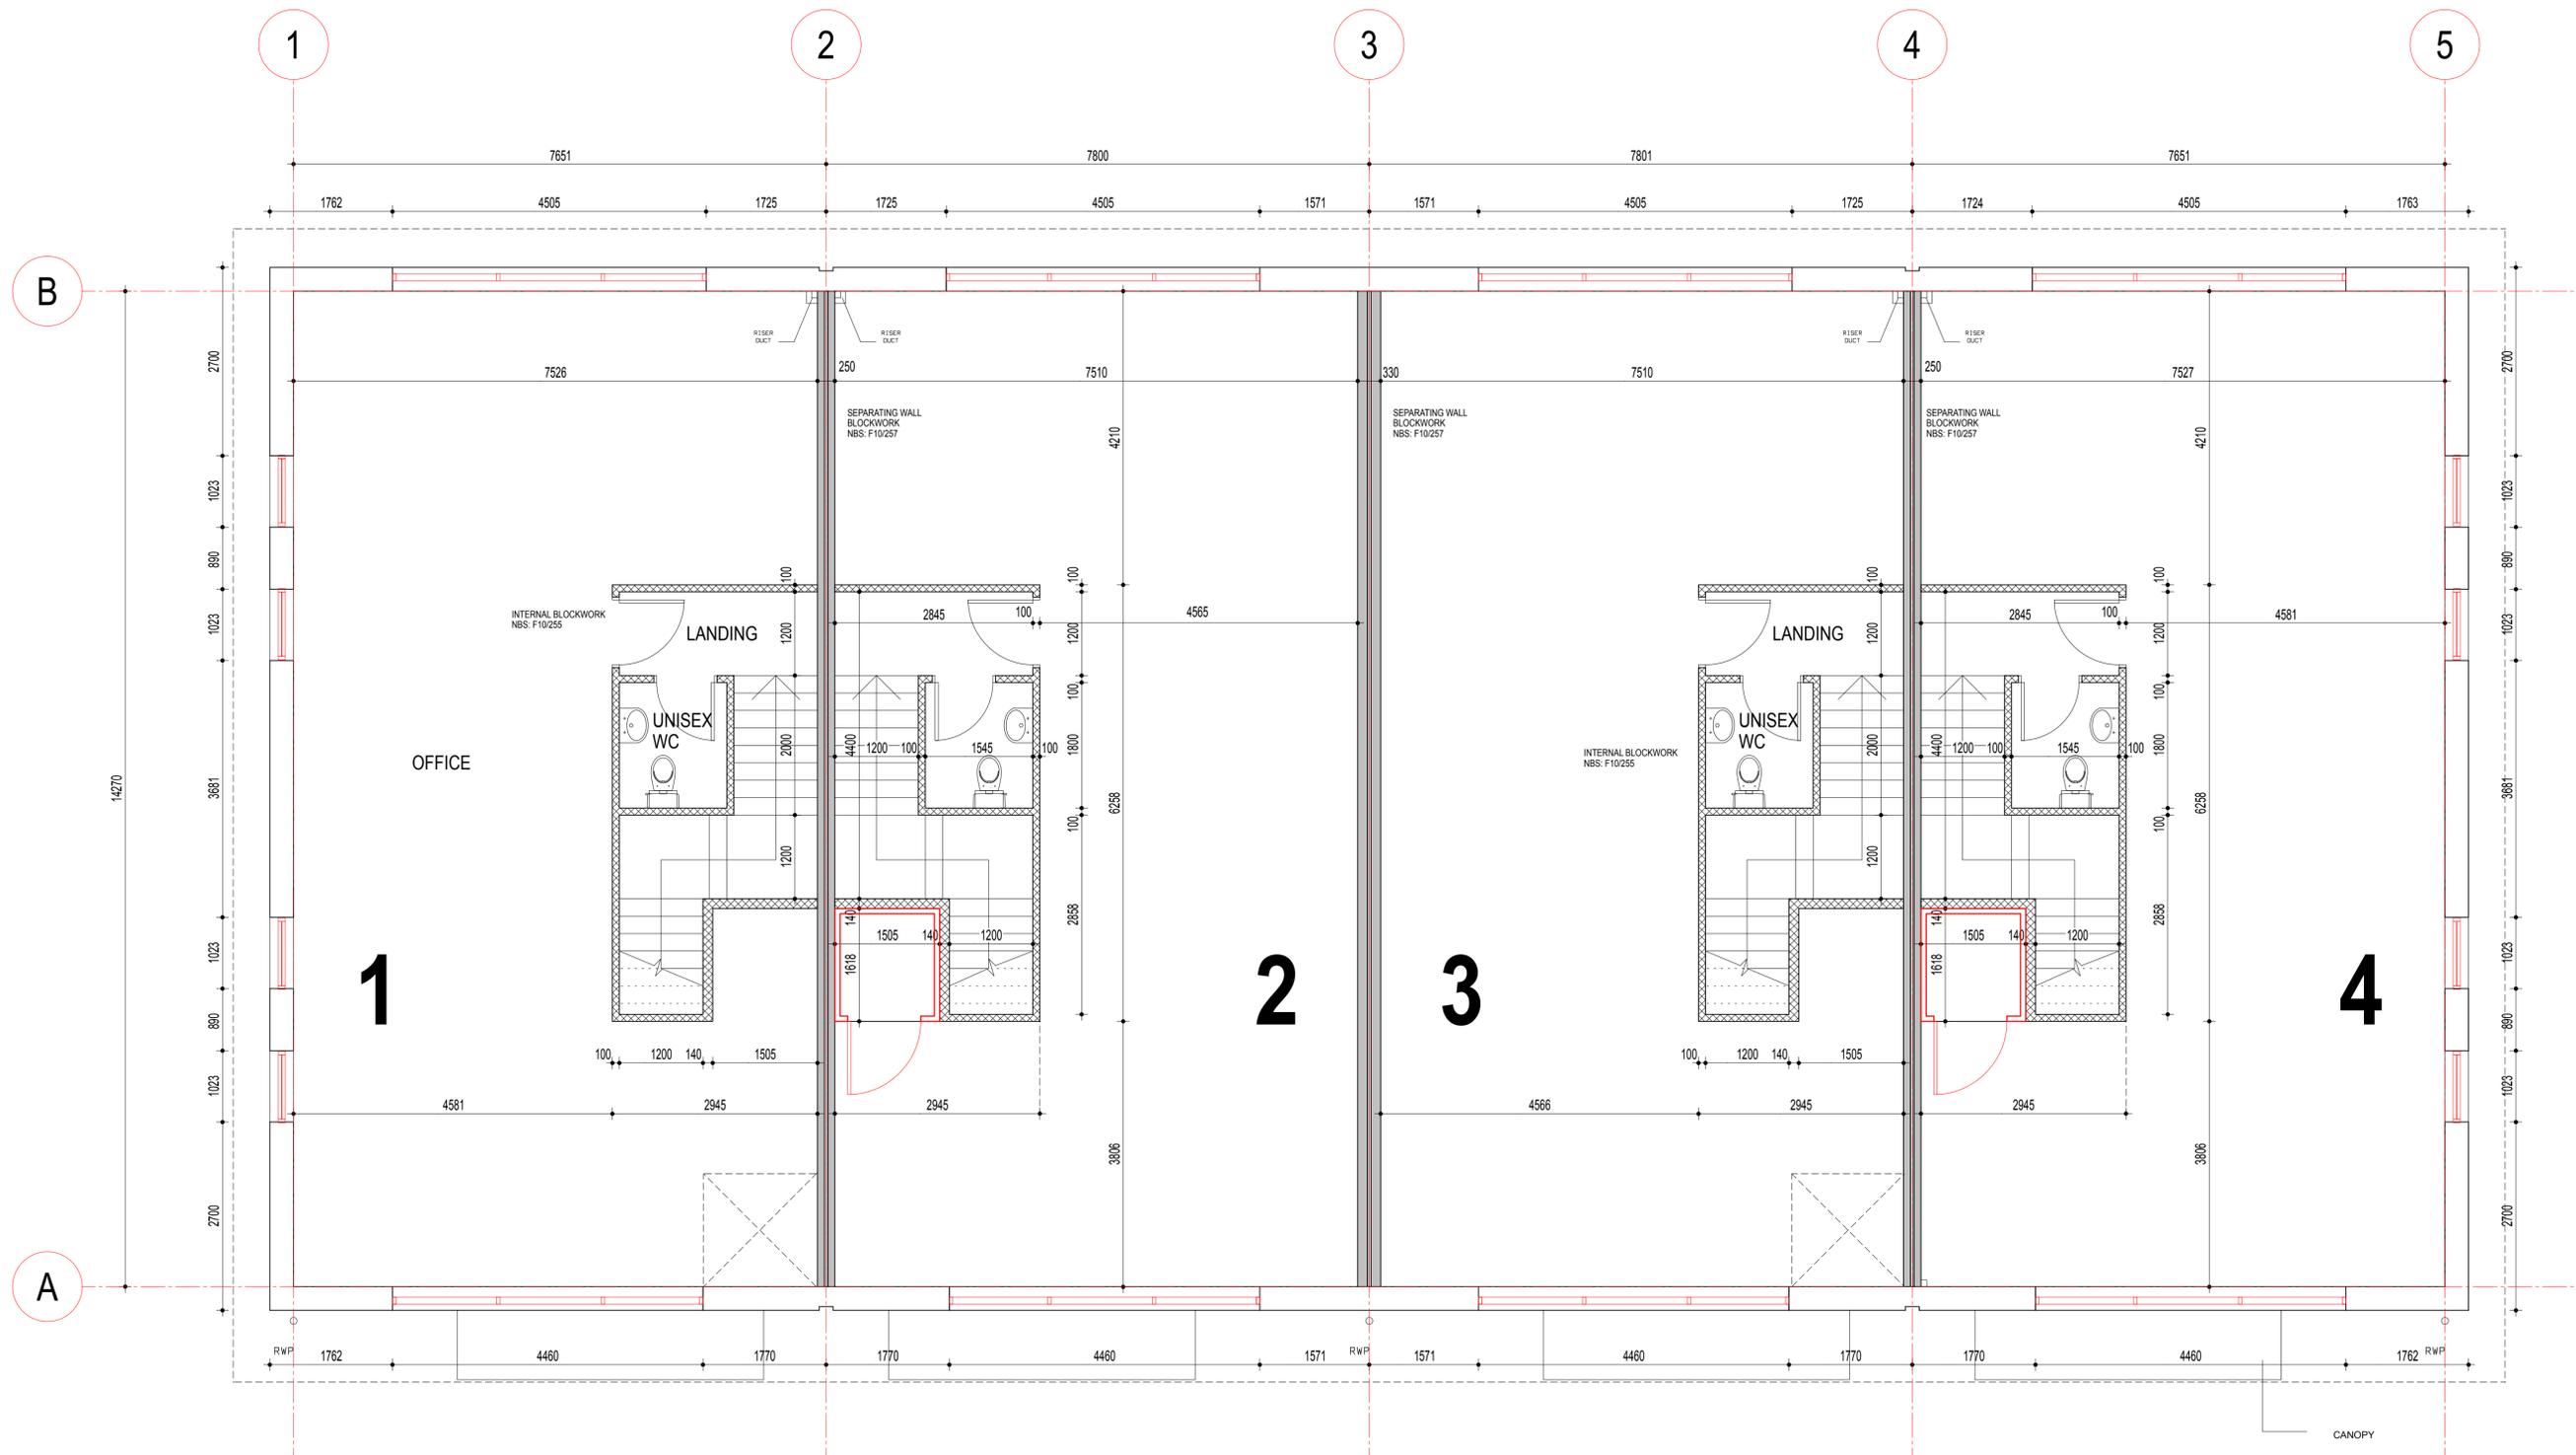

# FIRST FLOOR - UNITS 1-4

rev	date	amendments	drawn	chkd	
 <b>BUILDING DESIGN + MANAGEMENT (UK) LIMITED</b> The Enterprise Centre, South Green Park, Matfield, Norfolk, NR20 3JY Tel: +44 (0) 1502 827199 Fax: +44 (0) 1502 827197 email: admin@bdm-uk.co.uk <a href="http://www.bdm-uk.co.uk">www.bdm-uk.co.uk</a>					
client:	GIPPING CONSTRUCTION LTD.				
project:	PROSPECT POINT SUFFOLK BUSINESS PARK				
drawing:	UNITS 1 - 4 FIRST FLOOR PLAN				
scale:	1:50 @ A1	date:	10-2006	drawn by:	BD+M
sheet no.:	C	project no.:	2621	drawing no.:	301