
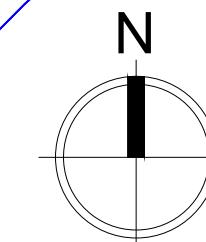
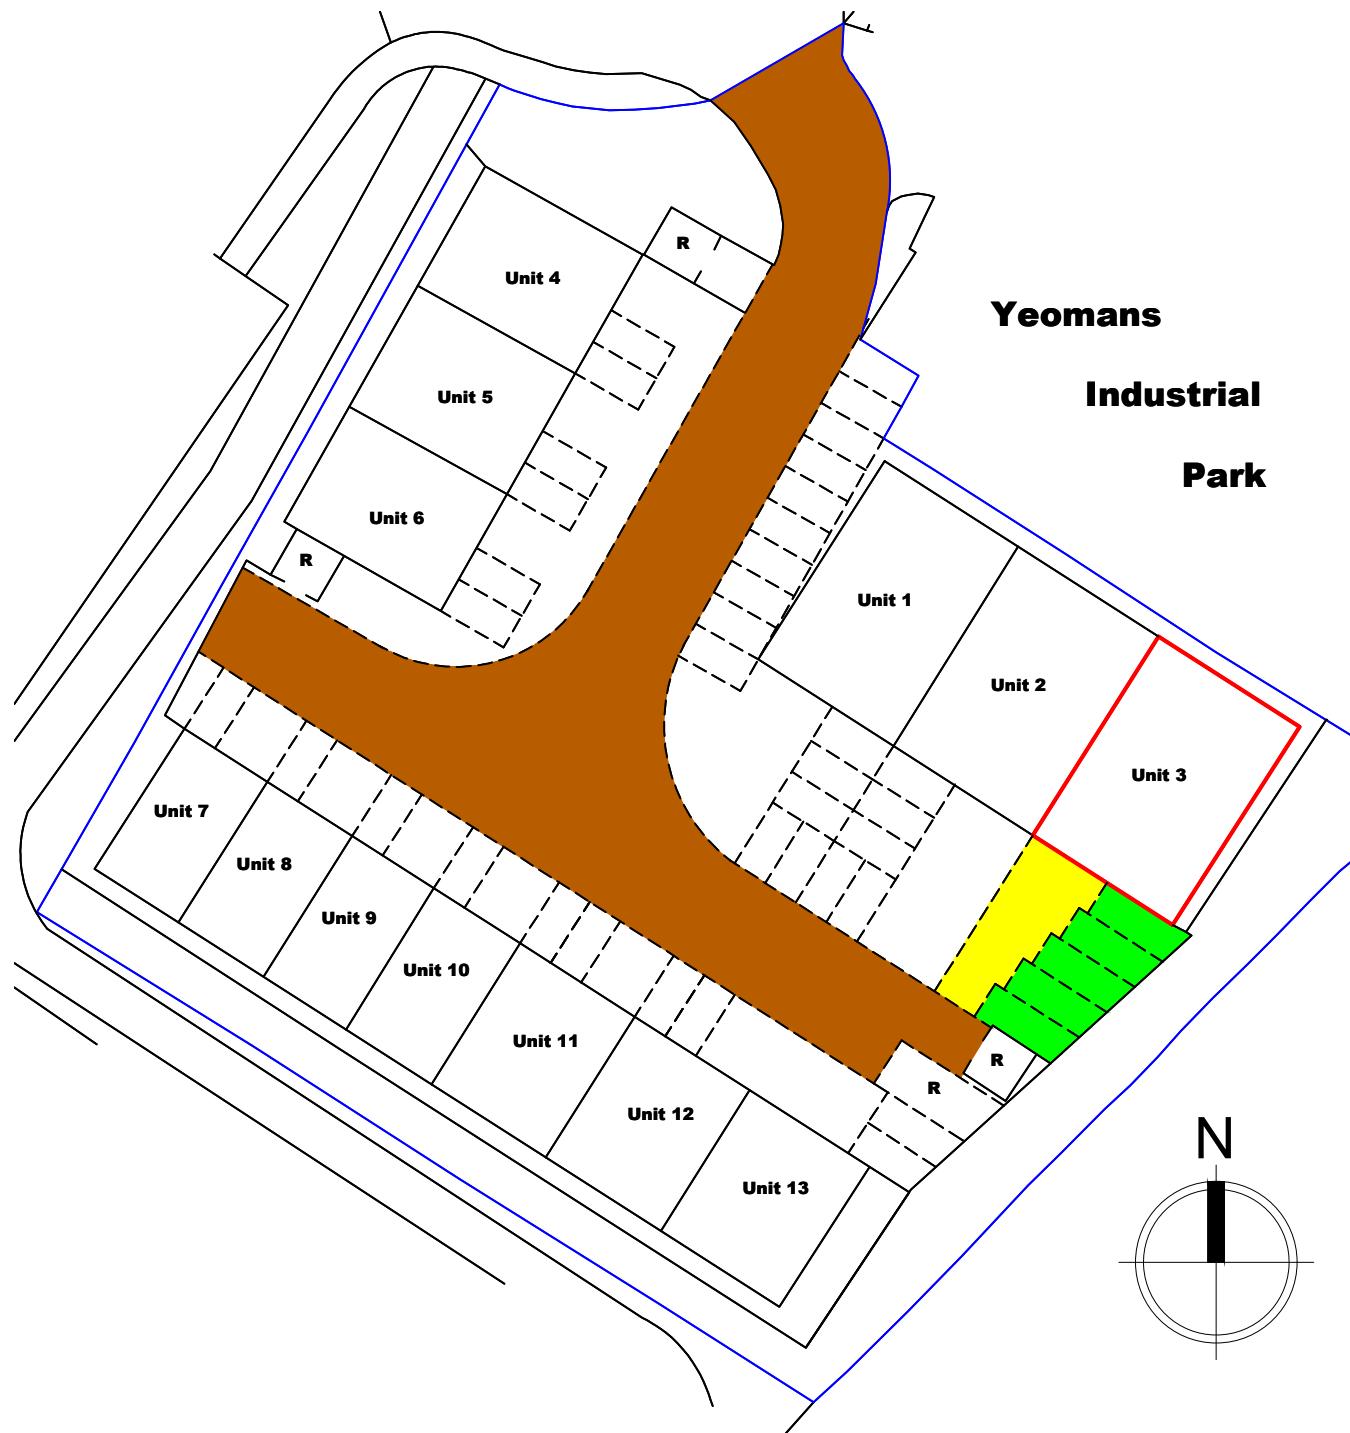


NB

(1) FIGURED DIMENSIONS MUST BE TAKEN IN PREFERENCE TO SCALED DIMENSIONS AND SITE DIMENSIONS ARE TO BE CHECKED BEFORE WORK IS PUT IN HAND.

(2) THIS DRAWING IS THE COPYRIGHT OF MILES & COMPANY CHARTERED SURVEYORS AND MUST NOT BE REPRODUCED OR USED WITHOUT THEIR WRITTEN PERMISSION.

**Unit 3
Ground Floor Plan
(1:100)**

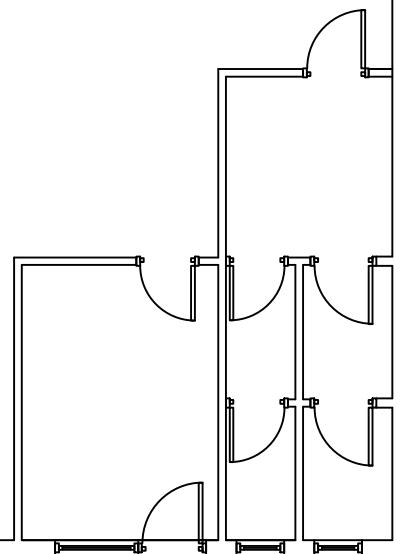

Yeomans Industrial Park
Yeomans Way
BOURNEMOUTH
BH8 0BJ

Title:-
Lease Plans

Client:-
Ilchester Estates

Scale:-
1:500, 1:100 @ A3

Drawn By:-	TM	Checked By:-	
Date:-	06-11-16	Date:-	
Job.No:-	167076	Drg.No:-	03
		Rev:-	



15 Cranbrook Road, POOLE, BH12 3BN
T: 01202 722723
E: office@milesandco.org.uk