



Forecourt

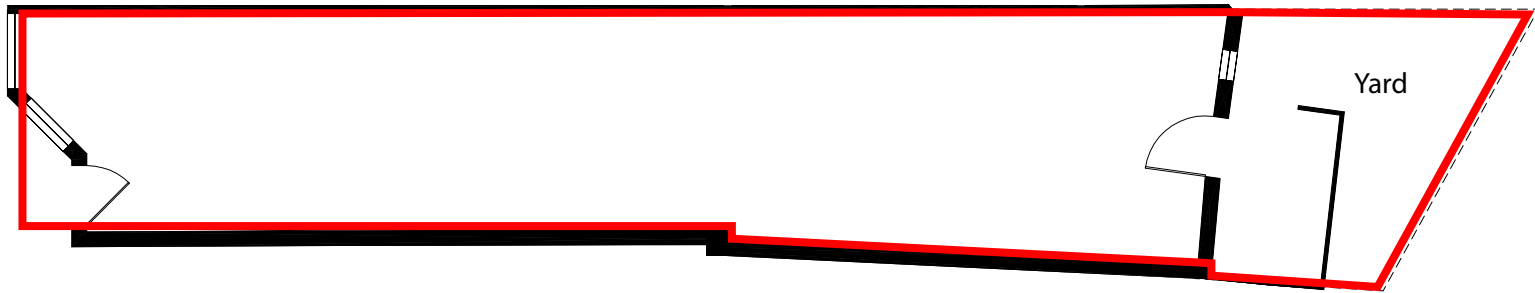


Ground Floor

ADDRESS:
500 Neasden Lane North
London
NW10 0EA

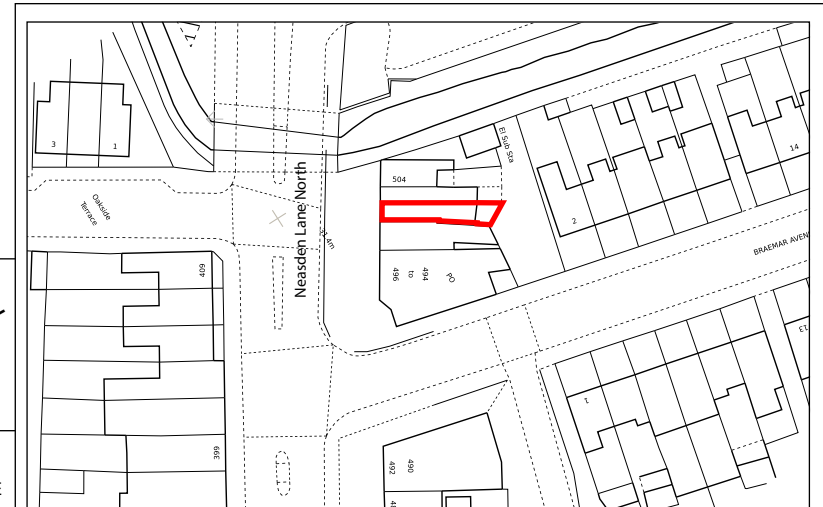

SITE PLAN SCALE 1:1250

SCALE 1:100 on A4
when scale bar measures 5cm when printed

 

■ RED OUTLINED AREAS SHOW THE DEMISE



email@leaseplansonline.co.uk +44 (0)7795 565 853