
 


Lower Ground Floor Plan

UNION STREET

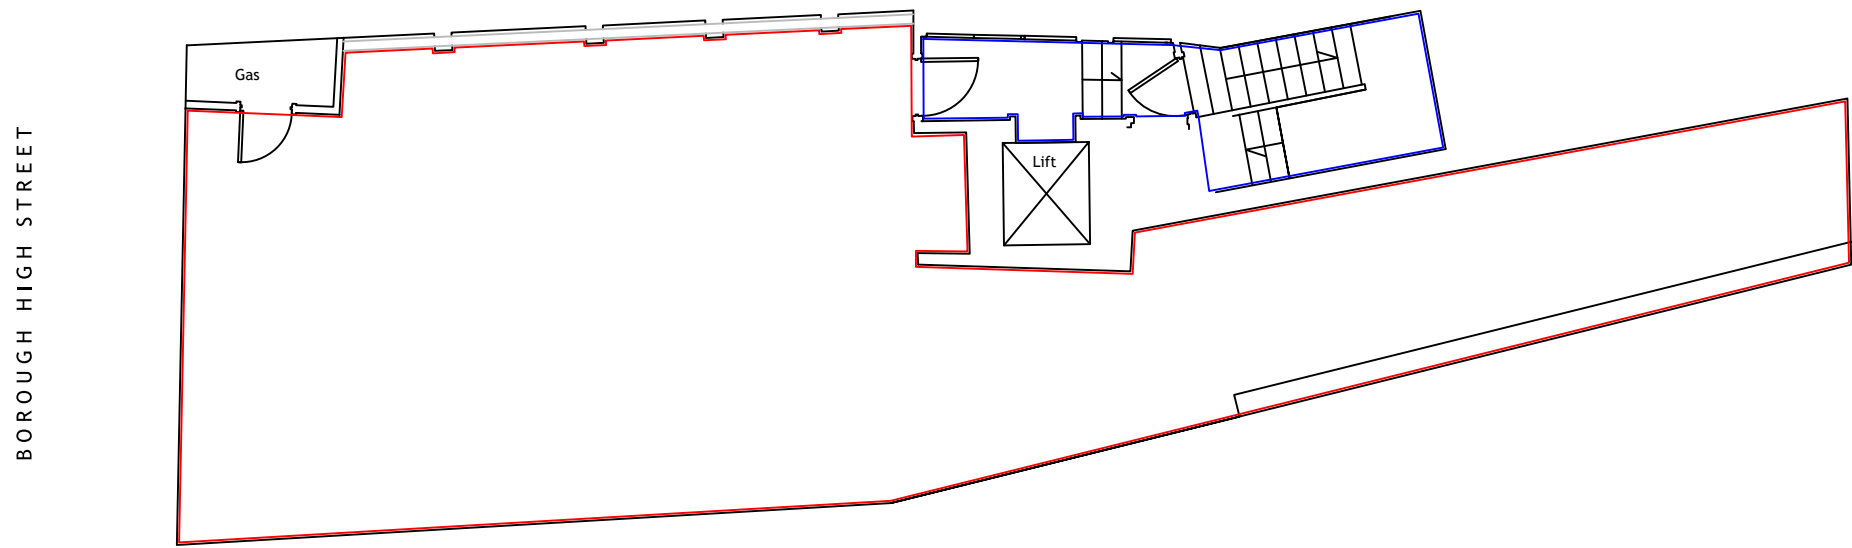

This drawing and information shown are the copyright of 2scale ltd	Demise Shared	2Scale Ltd 6 Klnfauns Road London SW2 3JL Tel : 07903 198764 email : flao.cause@2scale.co.uk www.2scale.co.uk	Client	Fry's Properties Ltd	Scale	1:100	Date	11.10.17
			Project	80, Borough High Street London SE1 1LL	Drawn By	LJC	Checked By	
			Title	Lower ground floor Plan	Project No	0539	Dwg. No	LG00