




GROUND FLOOR PLAN

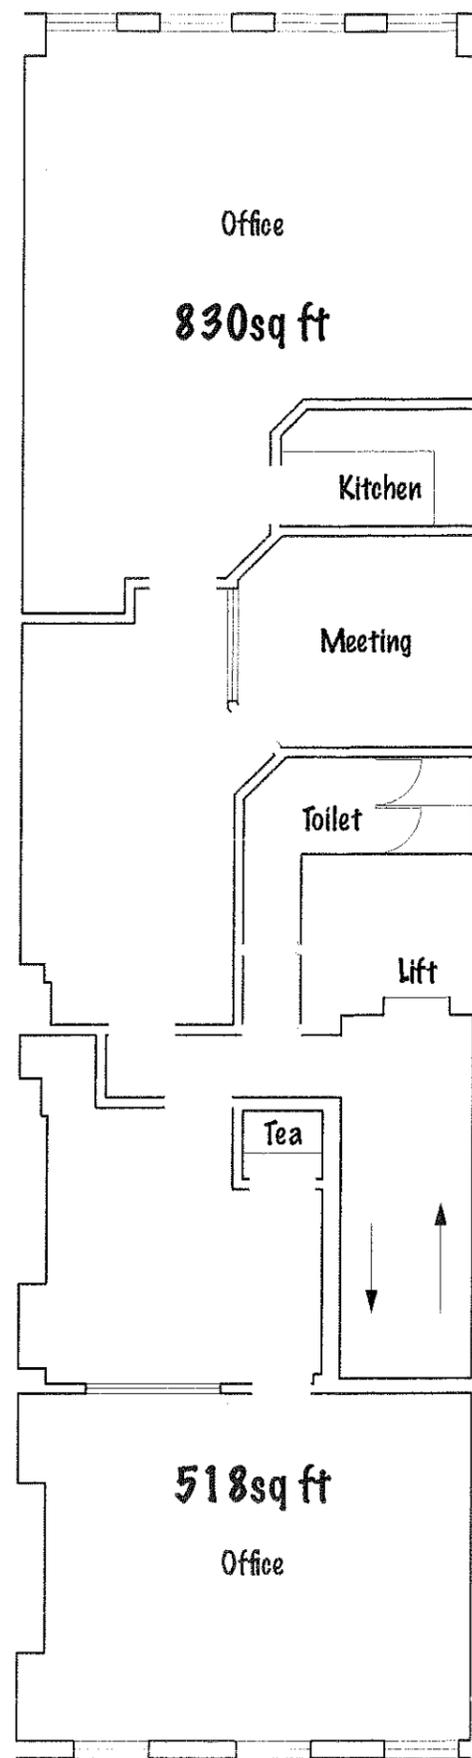

FIRST FLOOR PLAN

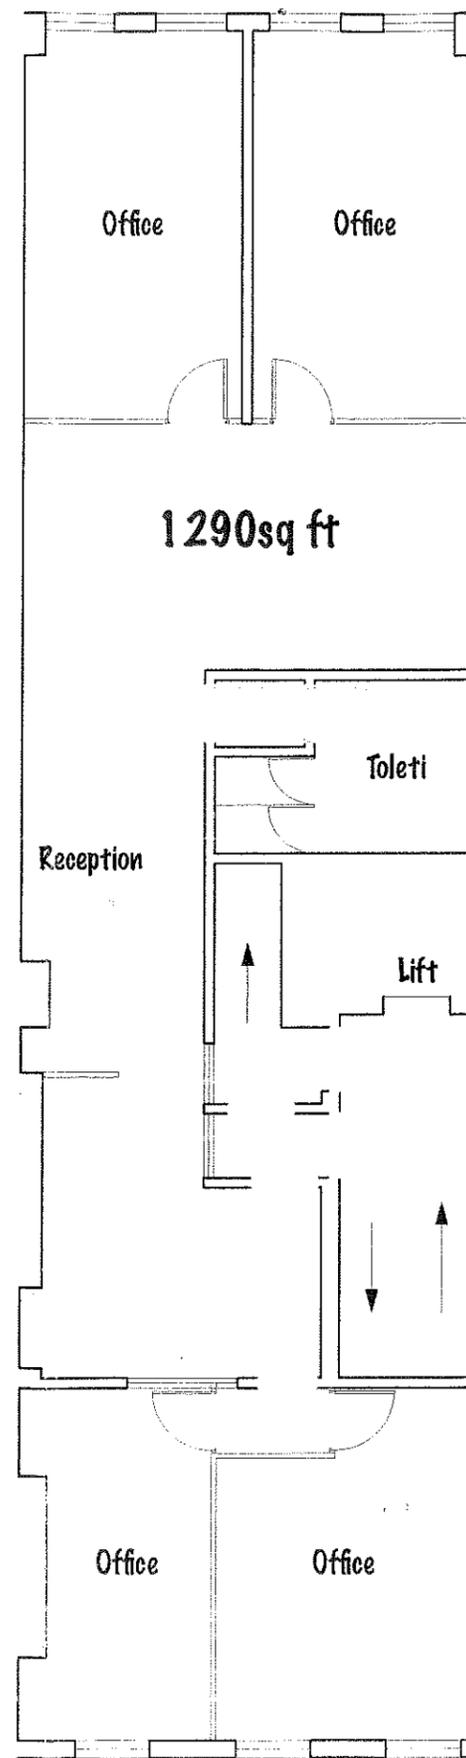

SECOND FLOOR PLAN

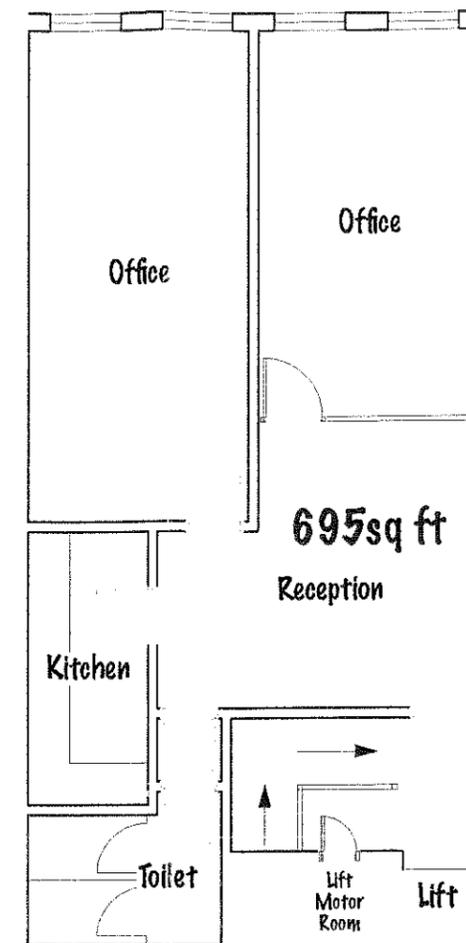

THIRD FLOOR PLAN

Toilet layouts indicative only

D J Curtis and Associates Limited



York Place Studio, 8 Britannia Street, Leeds LS1 2DZ Tel. 0113 244 3457 Fax. 0113 242 1462

Client **DIXON WIMBUSH**

Project **No 9, York Place, Leeds LS1 2DS**

Drawing title **Plans as Existing**

Scale **1:100 @ A3**

Drawing no. **SK/2012/01**

Revision - Date **19-03-2012** Drawn **api**