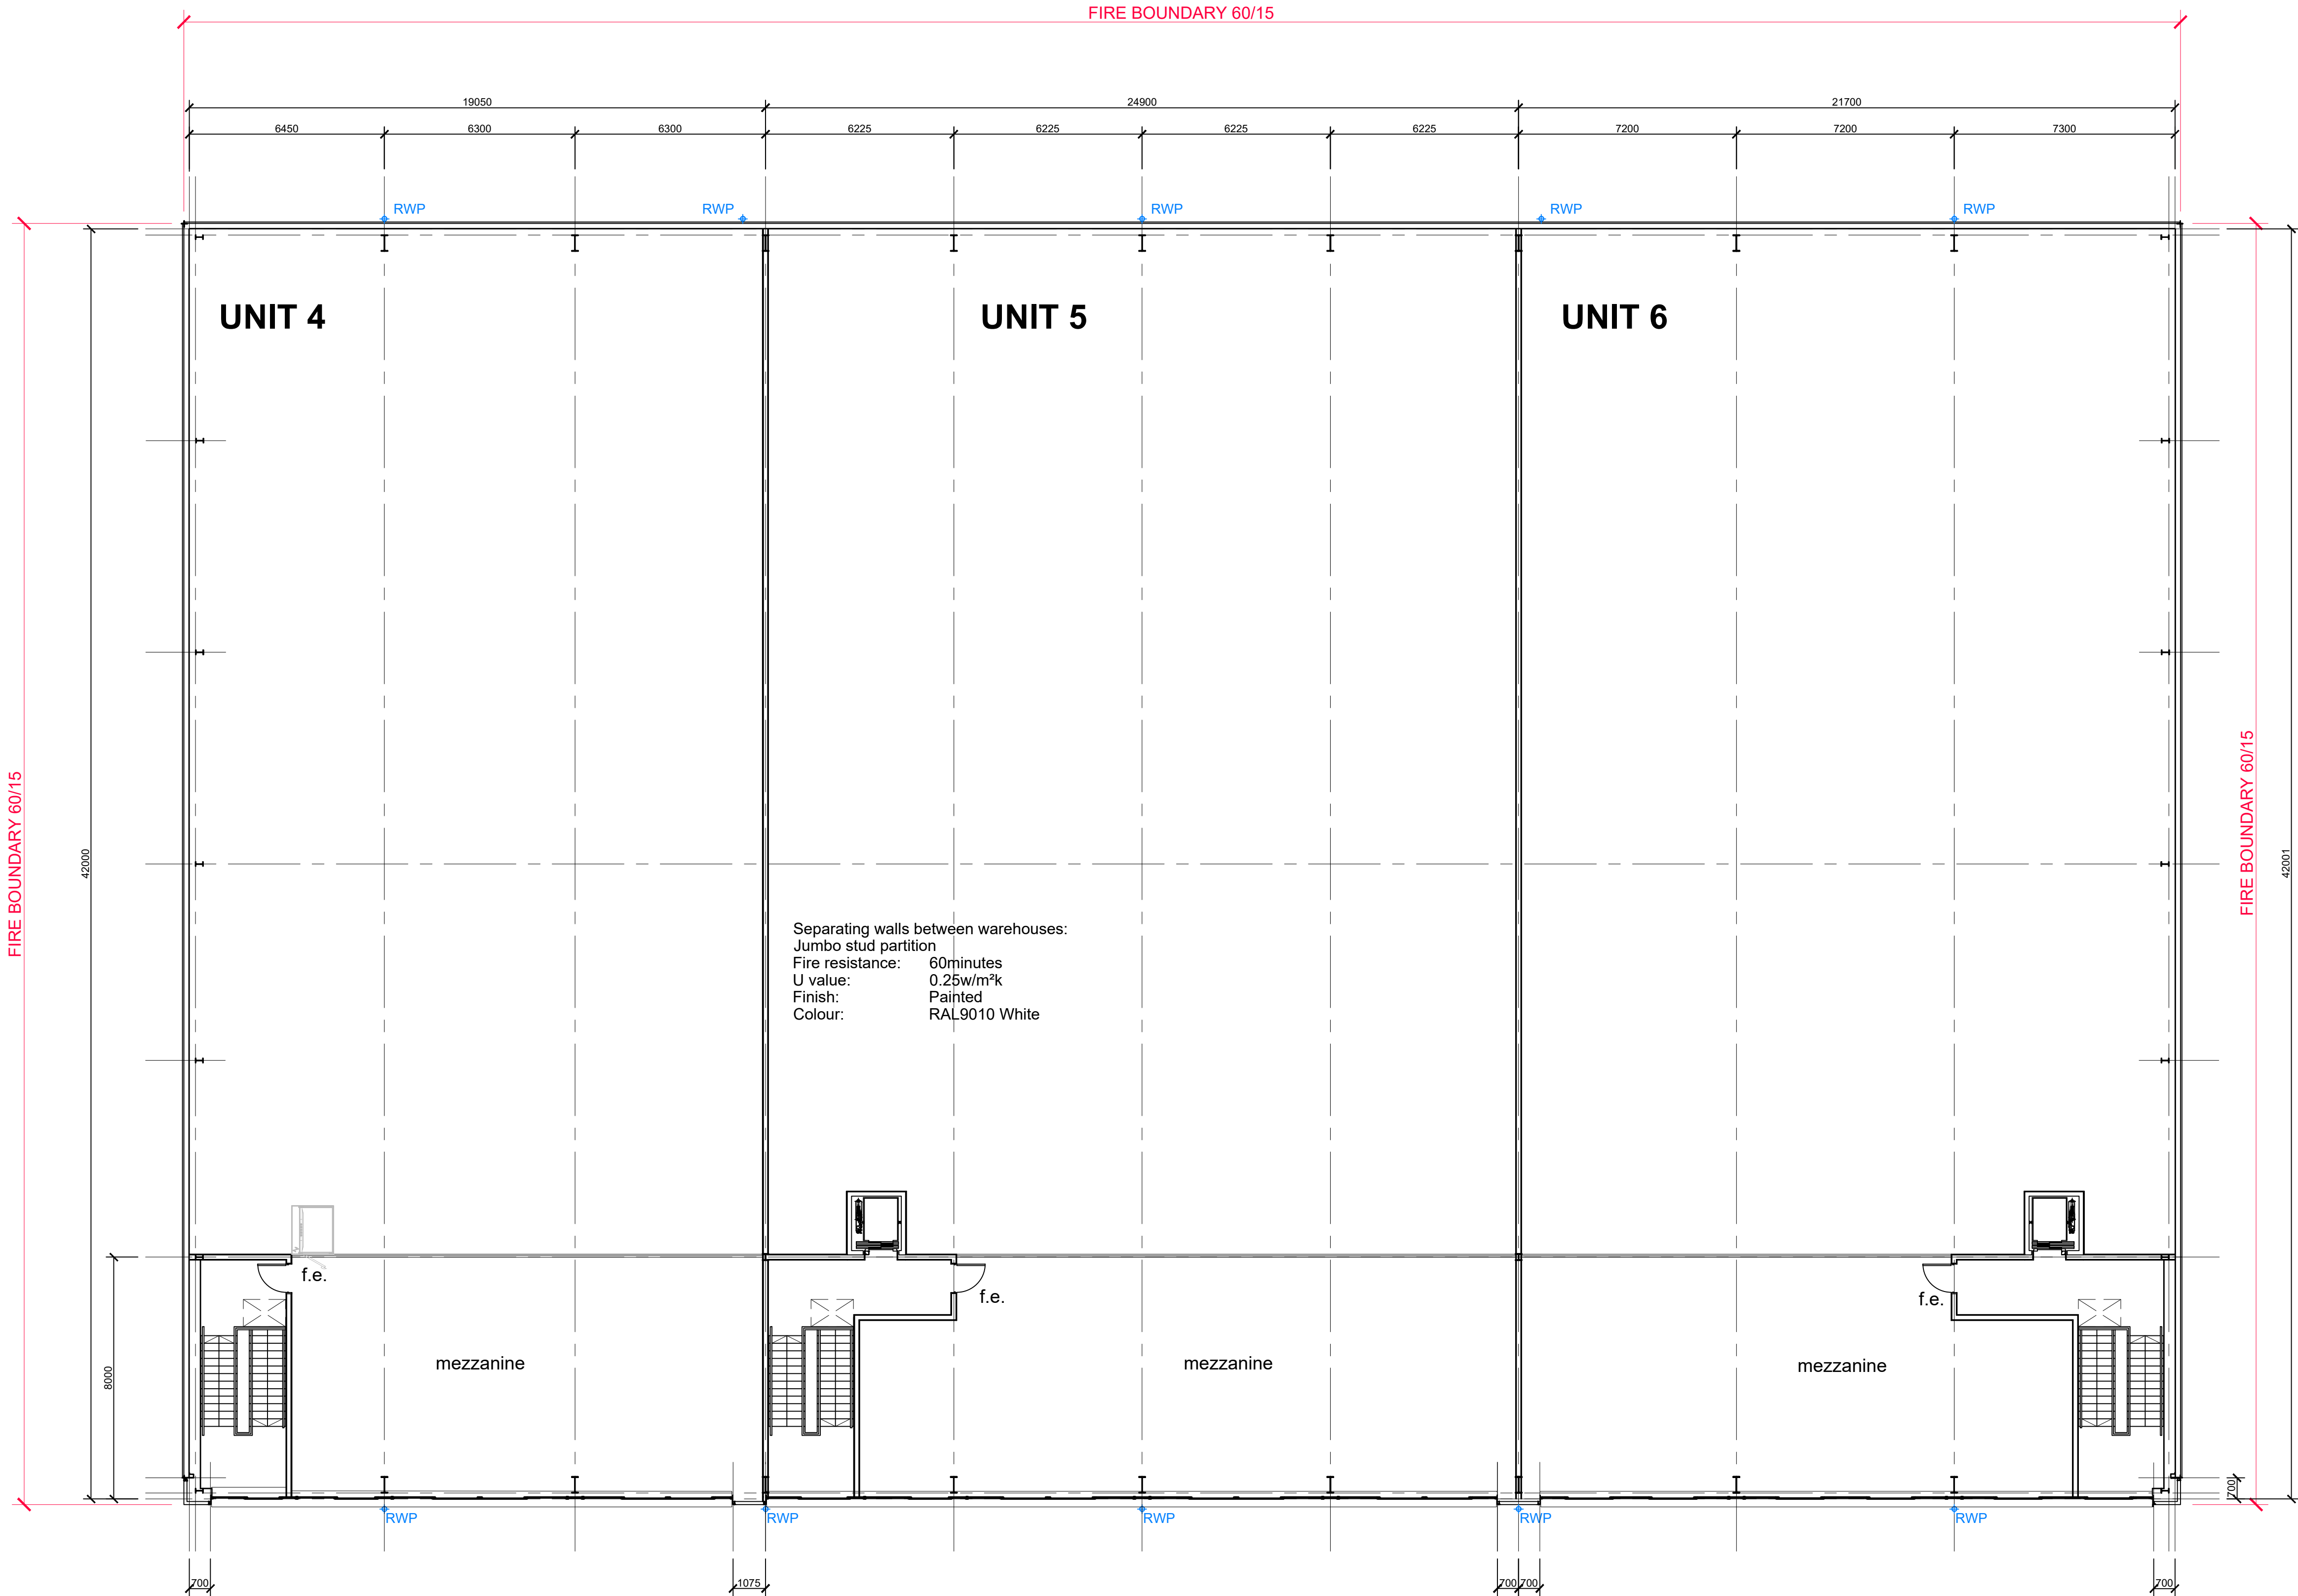


2.5m

SCALE 1:125

Chancerygate

PLANNING

Revisions

Job Title

E/B2/B8 DEVELOPMENT

Location

SOUTHWATER BUSINESS PARK
HORSHAM, RH13 7YT

Drawing Title

UNITS 4-6
FIRST FLOOR PLAN

Date

03/07/23

Drawn

Scale

1:125 at A1

Checked

ALL DIMENSIONS TO BE CHECKED ON SITE.
COPYRIGHT & INTELLECTUAL PROPERTY RIGHTS REMAIN WITH LANGLEY HALL ASSOCIATES LTD

LHA

Royal Station Court, Twyford
Reading, Berkshire, RG10 9NF
Tel: 0118 932 0980
e-mail: architecture@langley-hall.co.uk

Dwg no.

4690-PL-401

Revision