

Shepherd's Bush Road

Broadway Studios

14-26 Hammersmith Broadway, W6 7AF

Fourth

Net Internal Area


NIA Office 4.1-4.5	323.04 m ²	3,477 ft ²
NIA Office 4.6	53.82 m ²	579 ft ²
Total NIA:	376.86 m ²	4,056 ft ²

Areas excluded from the NIA - Fourth

Columns 9	0.88 m ²	9 ft ²
-----------	---------------------	-------------------

Gross Internal Area

GIA	432.70 m ²	4,658 ft ²
-----	-----------------------	-----------------------

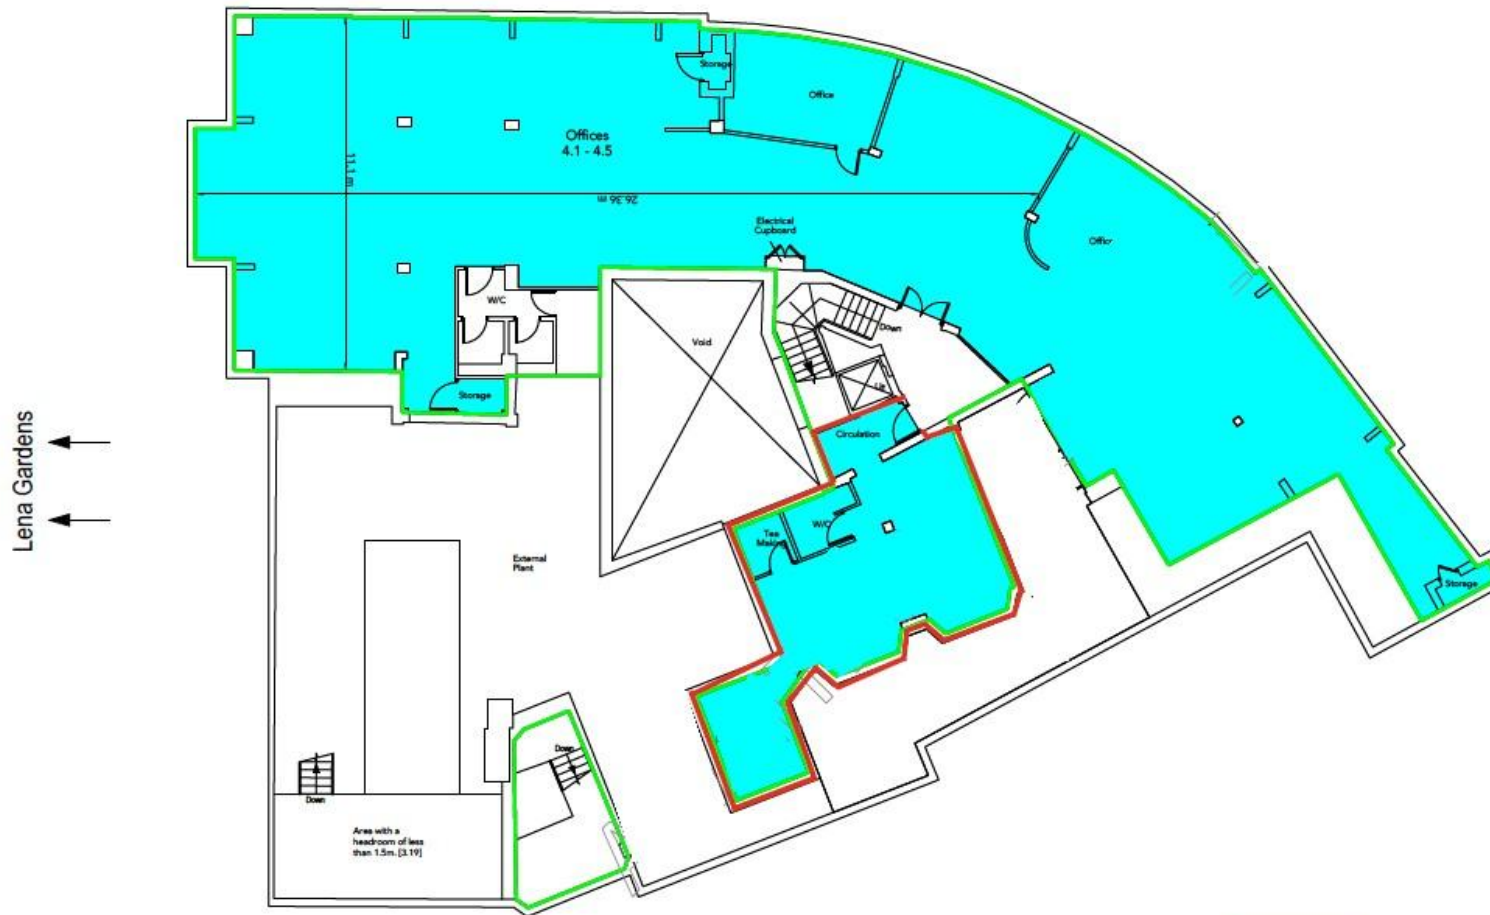

Scale 1:150 @ A3



PROJECT Broadway Studios
14-26 Hammersmith Broadway
W6 7AF

DRAWING TITLE Fourth Floor Plan
SCALE 1:150 @ A3
Area Measurement Report

DRAWN BY AM DATE OF INSPECTION 27/07/2022
QA ASSESSOR JA DRAWING NO. 10117254_A7



CONTACT
London +44 (0) 20 7258 8888
Croydon +44 (0) 20 8498 3000
Bristol +44 (0) 1172 38 0023
www.pre-surveyors.co.uk

- DO NOT SCALE FROM THIS DRAWING. USE FIGURED DIMENSIONS ONLY.
- ALL DIMENSIONS ARE IN MILLIMETRES UNLESS STATED OTHERWISE.
- THE CONTRACTOR IS TO CHECK DRAWINGS AND TO VERIFY ALL DIMENSIONS ON SITE BEFORE COMMENCING ANY WORK OR MAKING ANY SHOP DRAWINGS.
- THIS DRAWING IS THE PROPERTY OF PRE SURVEYORS LIMITED. COPYRIGHT IS RESERVED BY THEM AND THE DRAWING IS ISSUED ON THE CONDITION THAT IT IS NOT COPIED, REPRODUCED, RETAINED OR DISCLOSED TO ANY UNAUTHORISED PERSON, EITHER WHOLLY OR IN PART, WITHOUT THE CONSENT IN WRITING OF PRE SURVEYORS LIMITED.
- ALL STRUCTURAL ELEMENTS ARE ASSUMED AND ARE SUBJECT TO