


Scale 1:100 @ A3

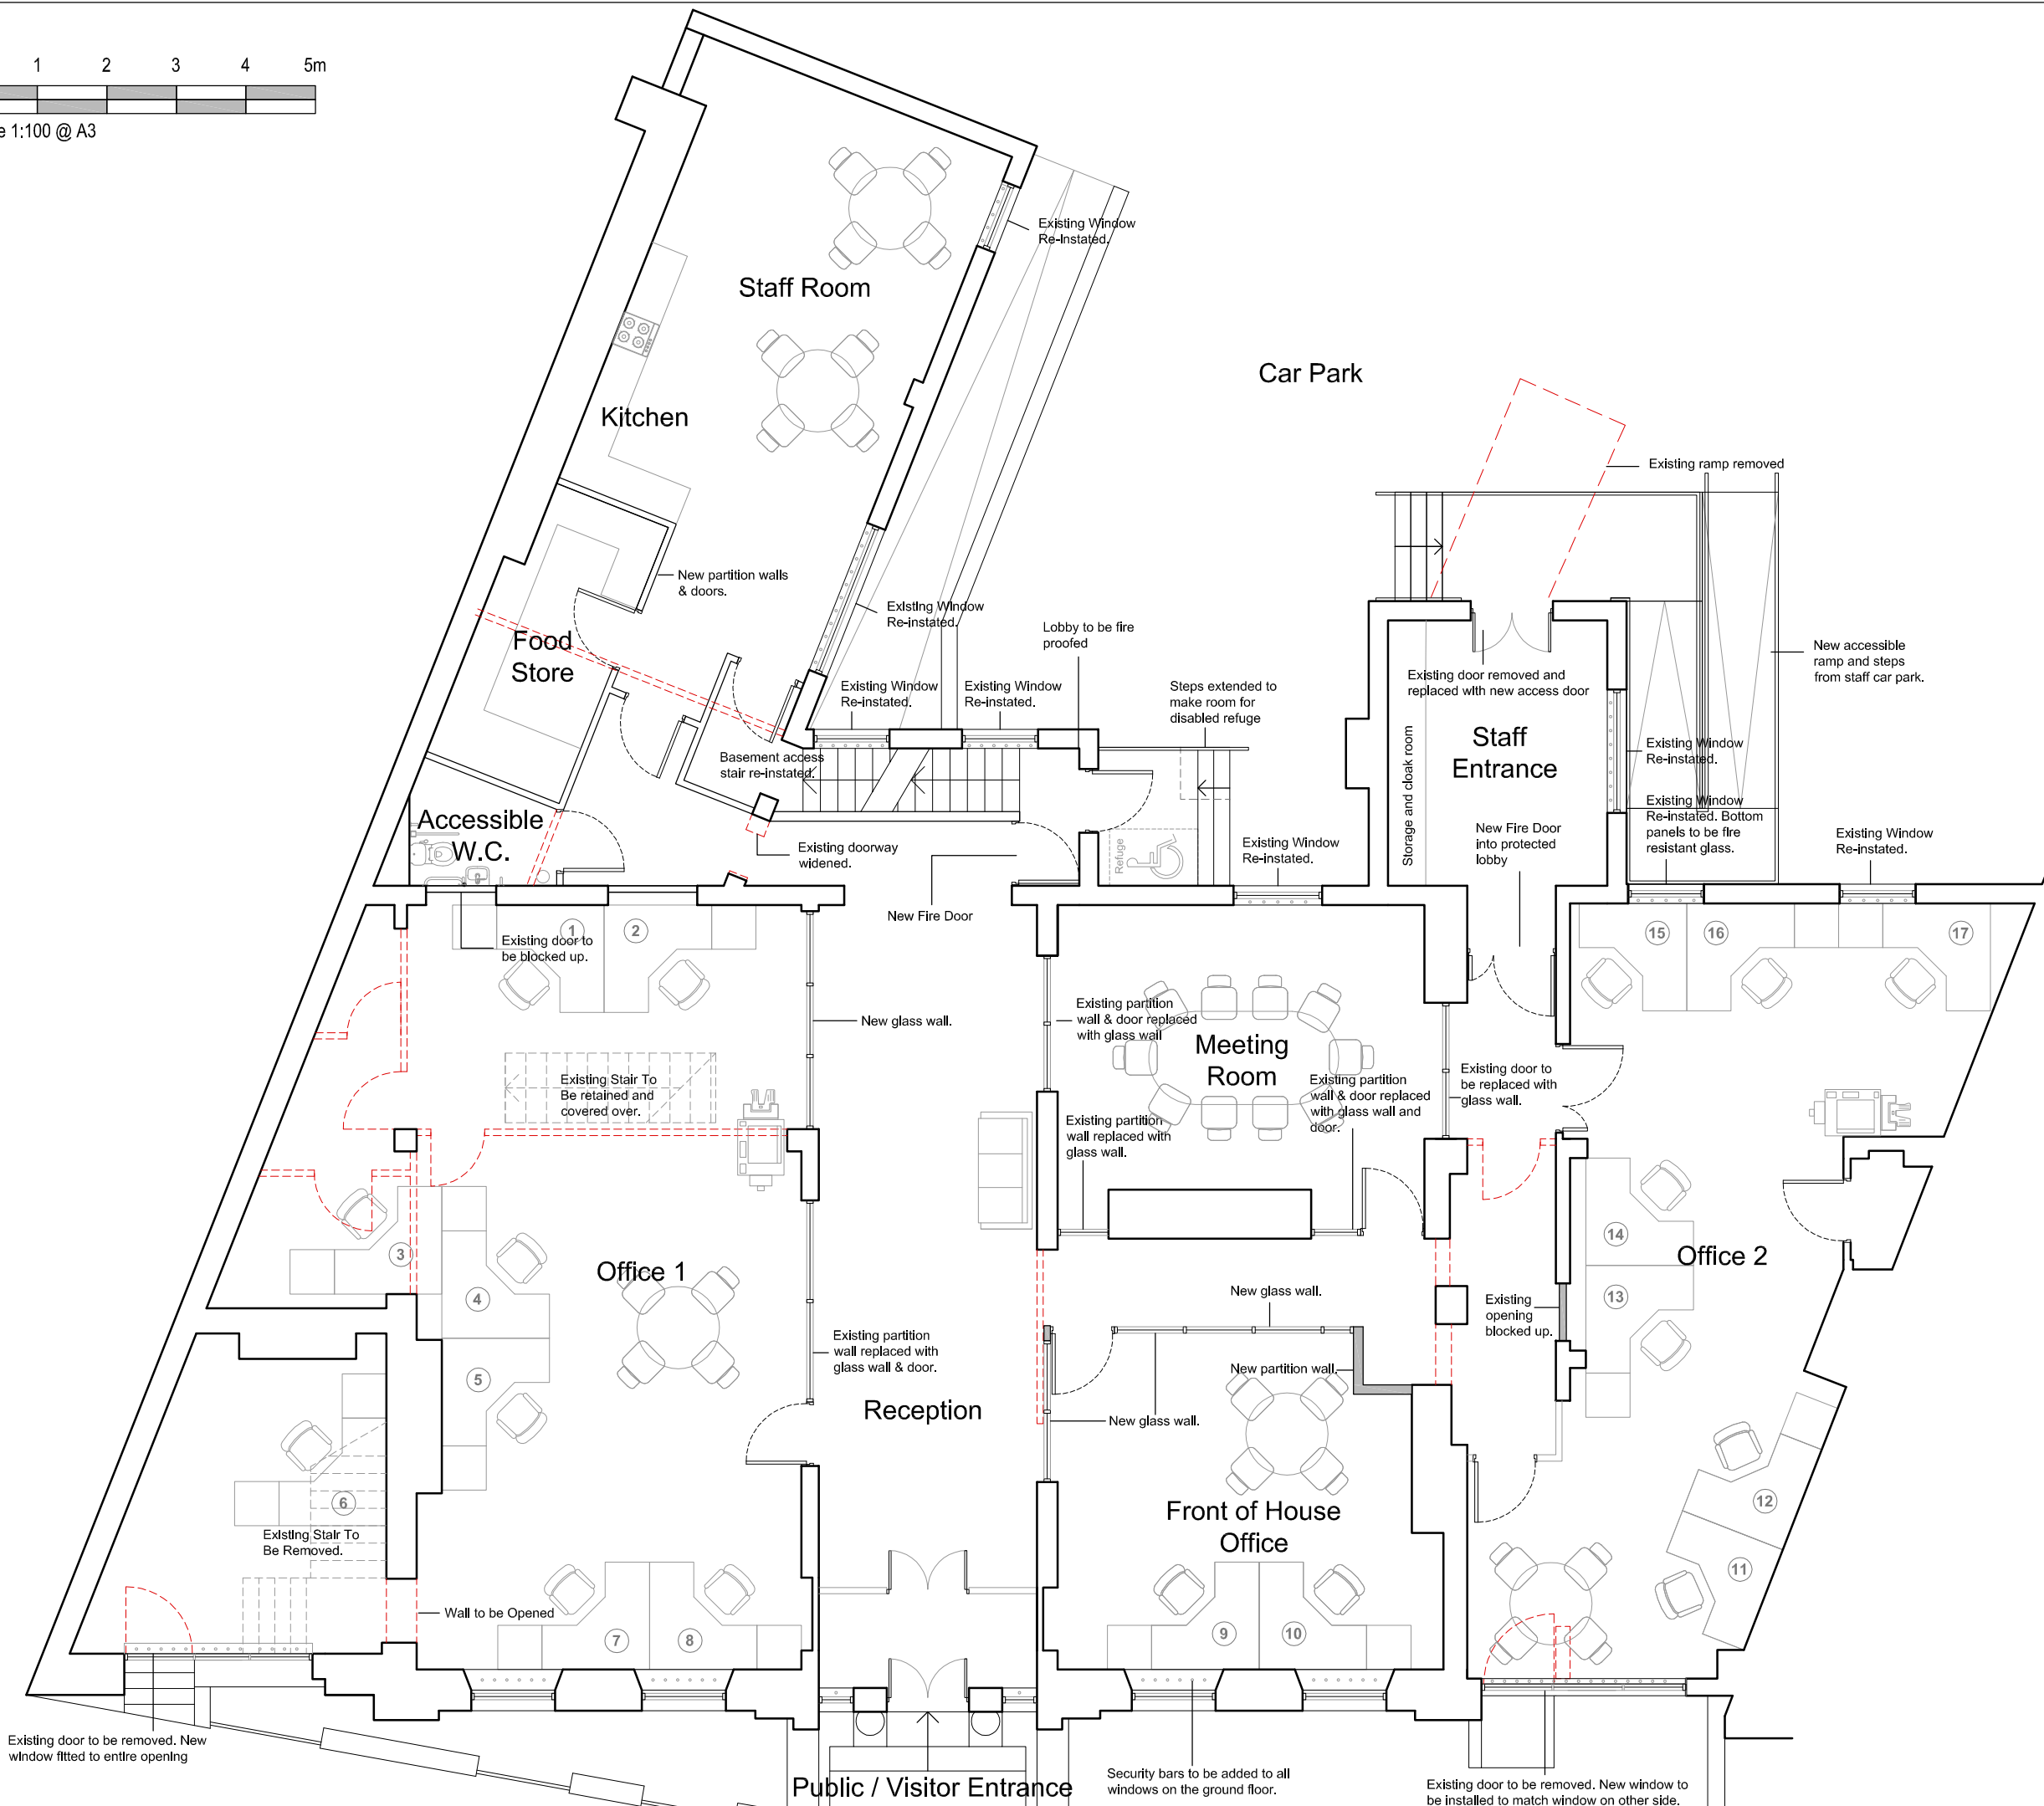


NOTES

- All dimensions and levels are to be checked on site.
- Any discrepancies are to be reported to the architect before any work commences.
- This drawing shall not be scaled to ascertain any dimensions. Work to figured dims only.
- This drawing shall not be reproduced without express written permission from AEW.
- Title overlay drawings and ownership boundaries are produced using all reasonable endeavors. AEW cannot be responsible for the accuracy or scale discrepancy of base plans supplied to them.

DESIGN HAZARD IDENTIFICATION

- No significant Hazards have been identified in this drawing

LEGEND

 

C	04/12/12	RCJ	DG
Design amendments post client meeting.			
B	11/10/12	RT	DG
Notes added			
A	09/08/12	RT	DG
Initial Issue			
drawing stage	Planning		
drawing status	For Approval		
client	Peter Lock Fairway GB Ltd		
project	17 Crescent Salford		
drawing title	Proposed Ground Floor Plan		
date	21/09/12	drawn	RT
scale	1/100 @ A3	checked	DG

