




First Floor Plan As Existing

 

DO NOT SCALE FROM THIS DRAWING EXCEPT FOR PLANNING AS PHOTOCOPIES WILL BE SUBJECT TO DISTORTION DRAWINGS TO BE READ IN CONJUNCTION WITH ALL OTHER DRAWINGS & STRUCTURAL ENGINEER'S CONTRACT DRAWINGS & SPECIFICATIONS. ANY DISCREPANCIES MUST BE BROUGHT TO THE ATTENTION OF THE ARCHITECT IMMEDIATELY. THE CONTRACTOR MUST VERIFY ALL DIMENSIONS BY SITE MEASUREMENT BEFORE ORDERING MATERIALS OR MANUFACTURING COMPONENTS. SUBSTITUTE MATERIALS & PRODUCTS TO THOSE SHOWN MUST BE ACCEPTABLE PROVEN TO BE OF EQUAL OR HIGHER PERFORMANCE AND NOT IN CONFLICT WITH OTHER ELEMENTS.

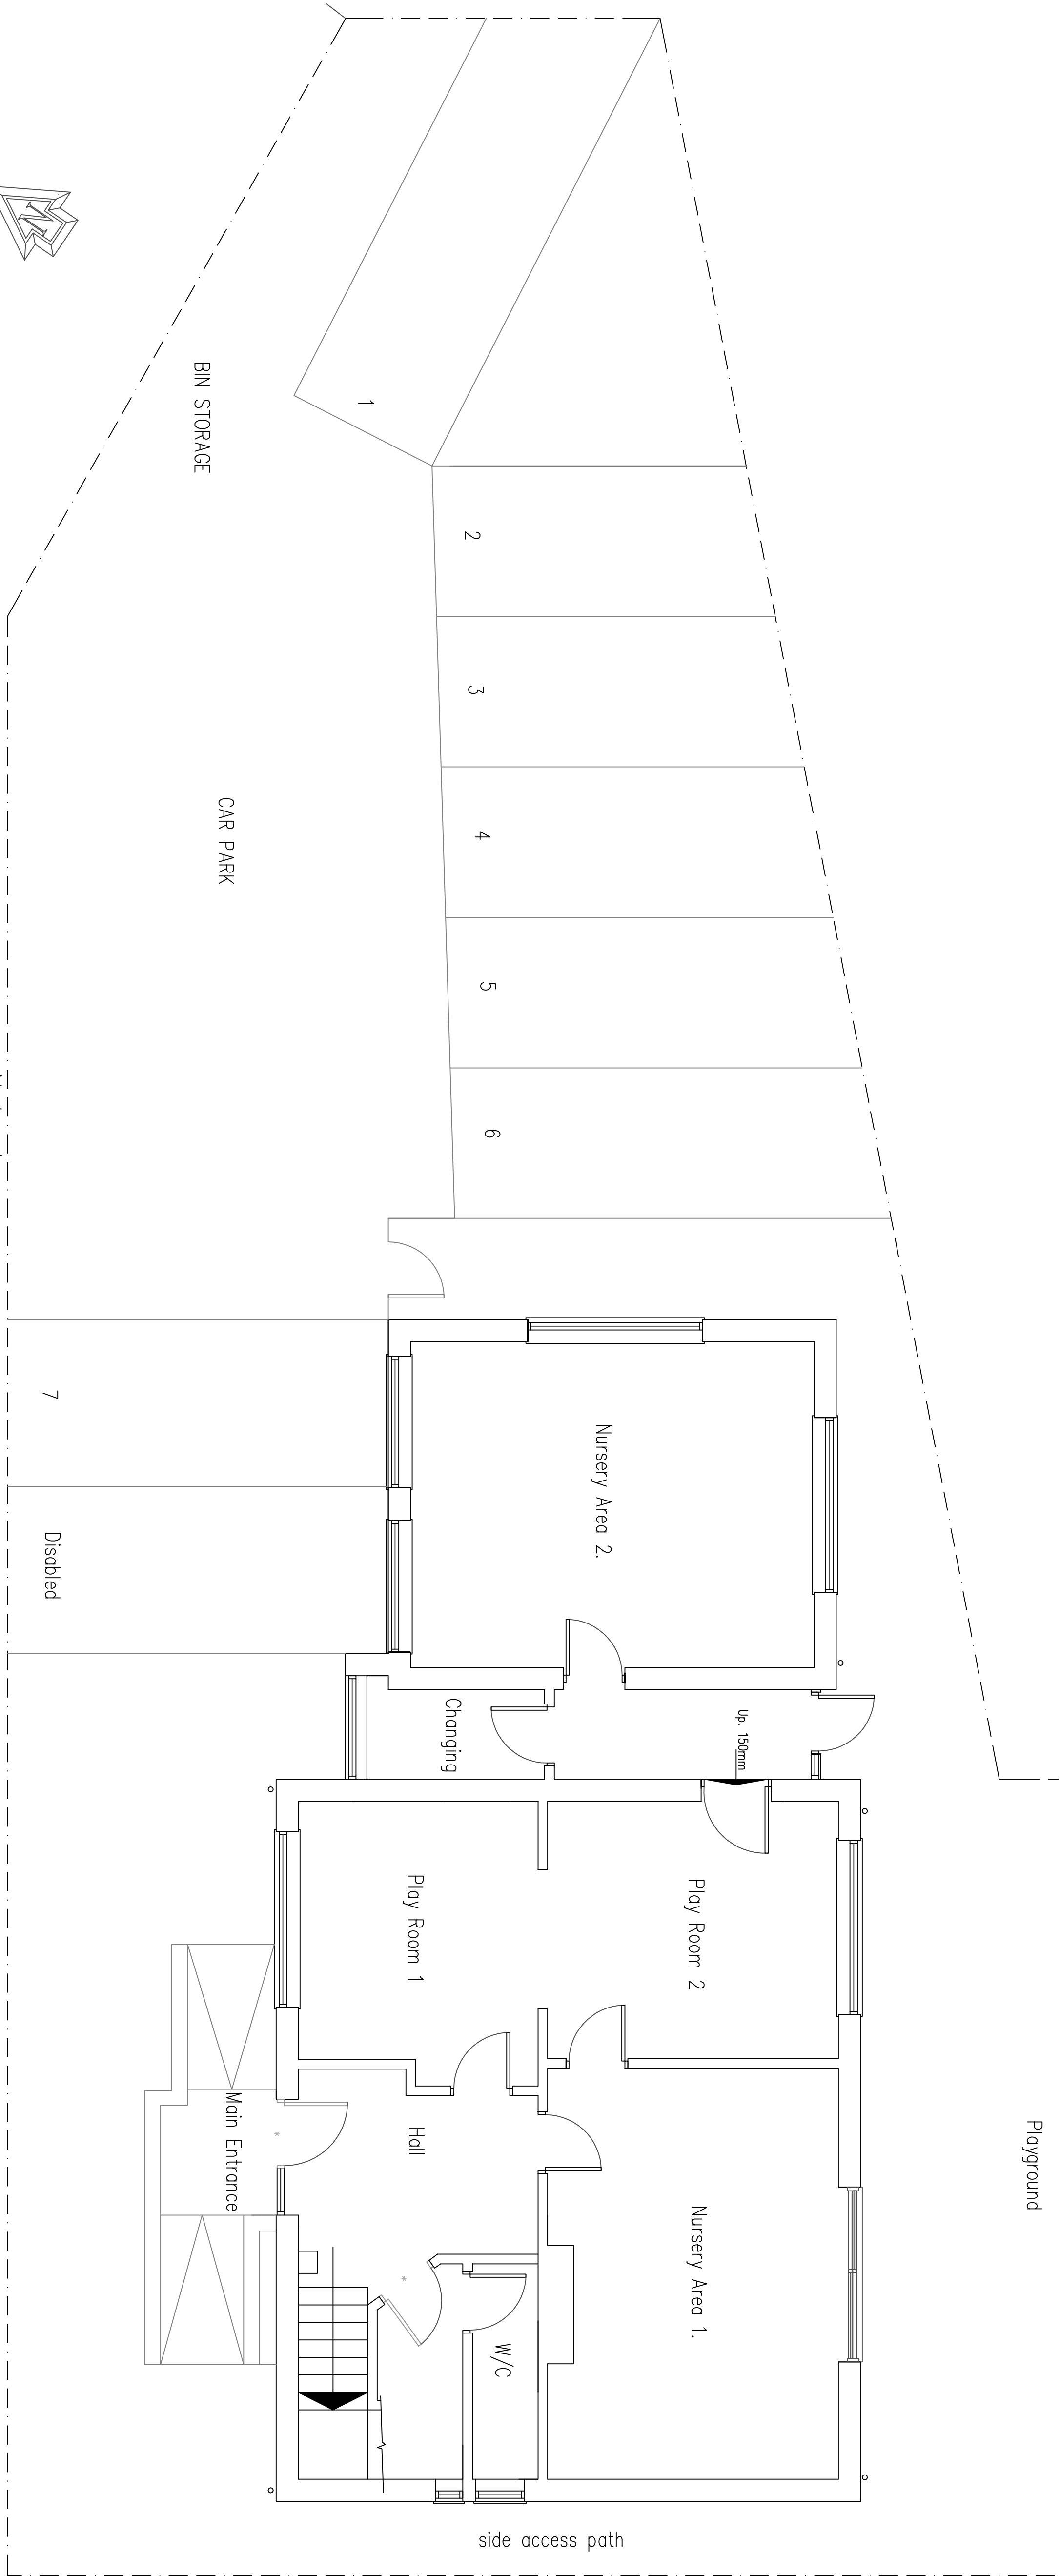

Ground Floor Plan As Existing

 

Project:

Proposed Extension
& Internal Alterations
At:
Daisy Chain Nursery
190A Three Bridges Road
Crowley
West Sussex
RH10 1LN

Drawing title:

Floor Plans As Existing

Client:

Daisy Chain Nursery

© Copyright of:
BJW
Architectural & Planning Services
7 Emington Road
Shoreham By Sea
West Sussex
BN43 5NQ
01273 441009
07858689101@bjwarchitectural.co.uk
website: bjwarchitectural.co.uk

Scale:

1:50

Paper size

A1

Date:

9.1.2020

Drawn:

BJW

Dwg. No.

01

Rev'n

Note: All dimensions to be checked on site.