
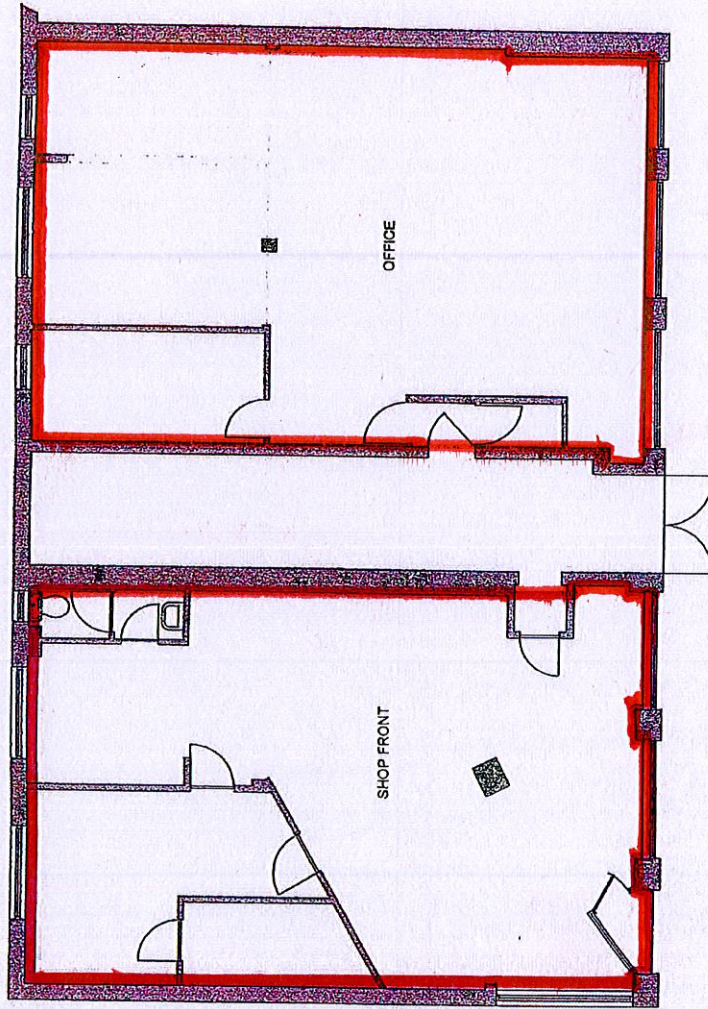


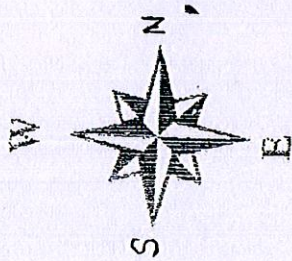

[Signature]

[Signature]

GROUND FLOOR 48 & 50 SHEEN LANE
LONDON SW14 8LP

ADS ASSOCIATES CONSULTING ENGINEERS Tel 020 8773 3778 Fax 020 8773 3779 E-mail ads-associates@talk21.com		CLIENT: Ms S Chestnut PROJECT: 50 Sheen Lane, London SW14 TITLE: Ground Floor Plan as Existing		6 The Square Carshalton Surrey SM5 3BN	
		SCALE: 1:100 @ A3 DATE: 2004 DRAWN: RS		A3 SHEET/420x594mm JOB No.: 3887 DRG No.: 01	