
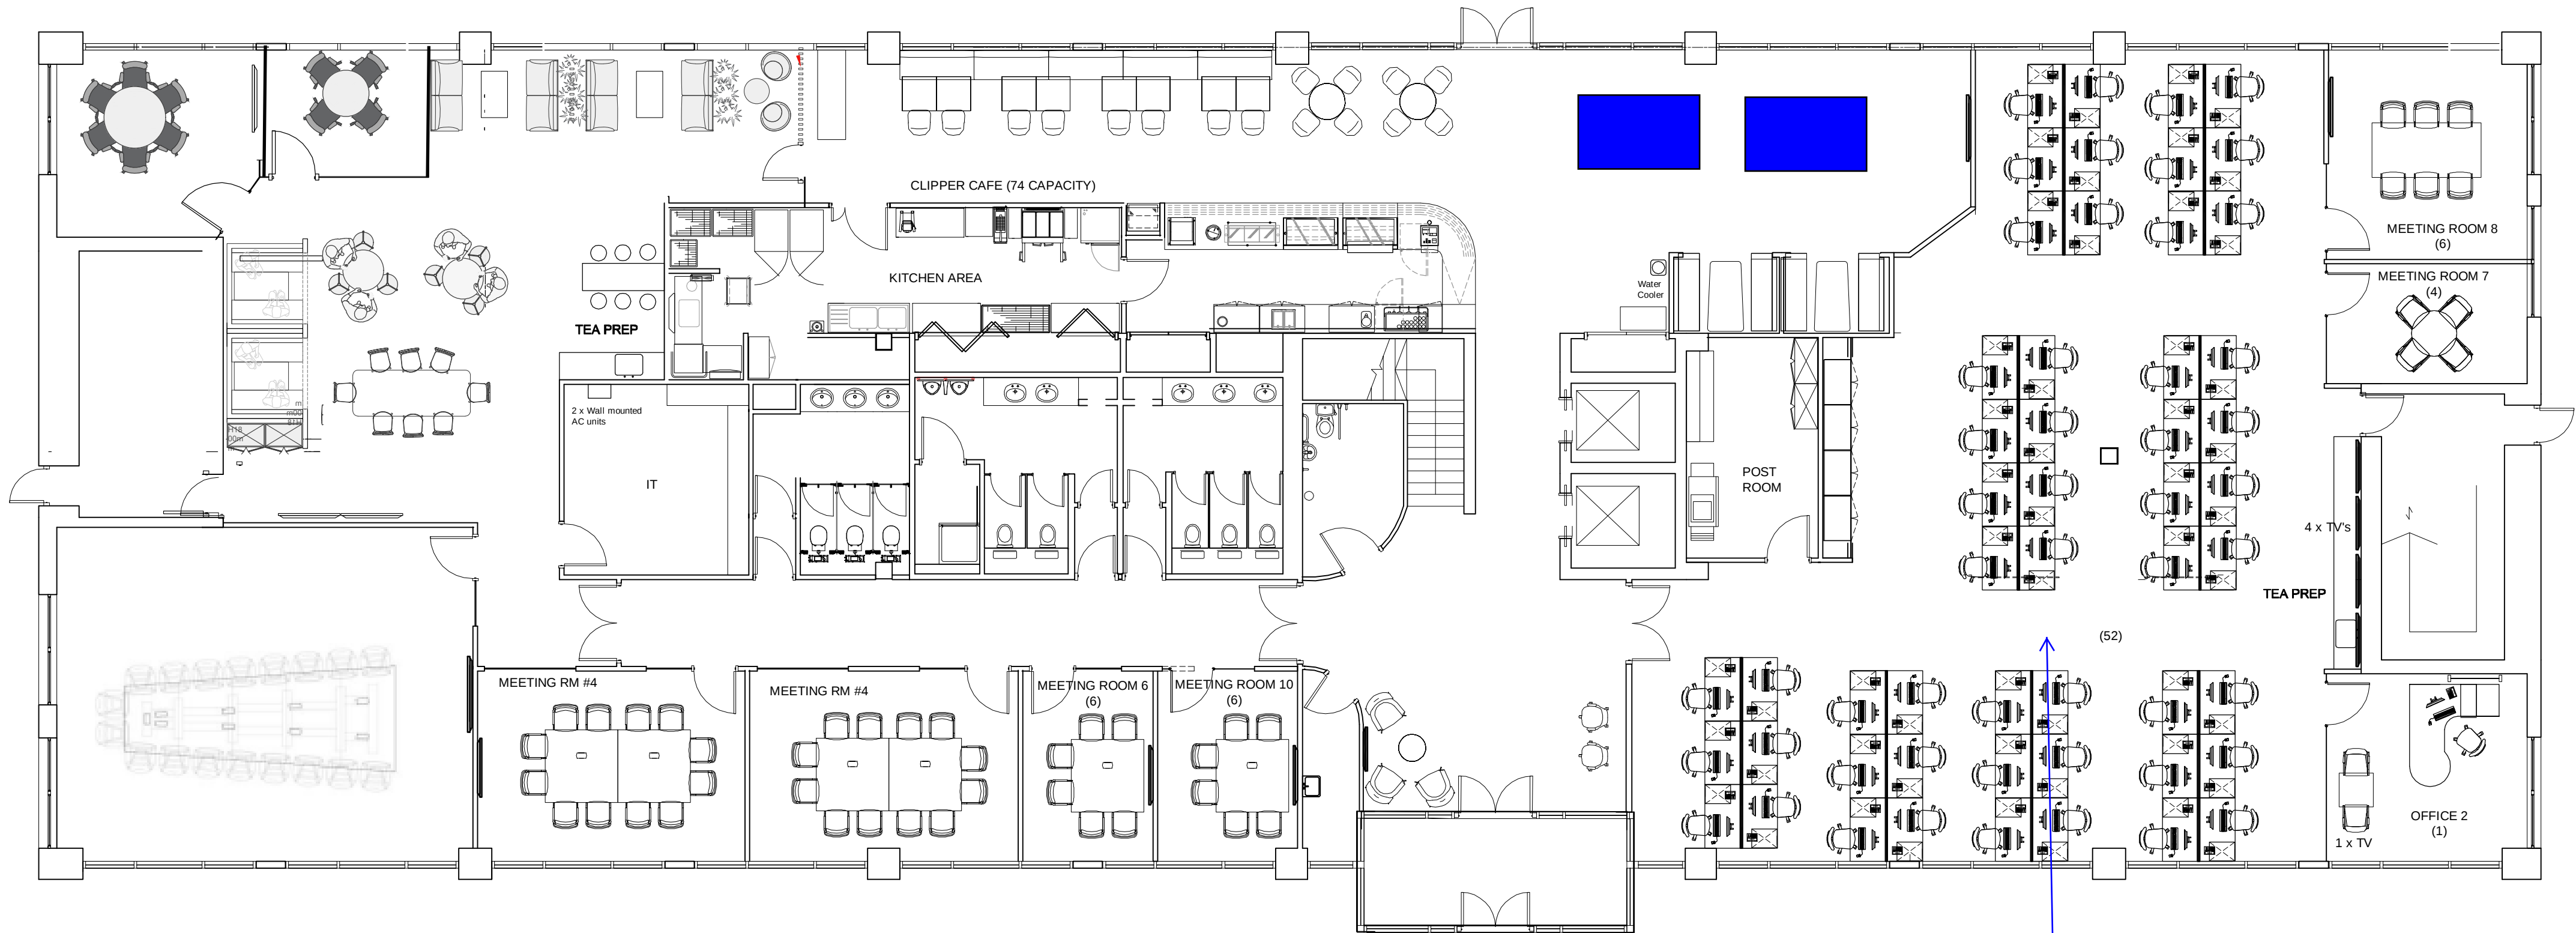


Luton Ground Floor Plan

 

Vacant office space ground floor

E	16.10.19	Amended as per SL email dated 15.10.19	MGS
D	15.10.19	Amended as per SL email dated 14.10.19	MGS
C	14.10.19	Amended as per SL email dated 14.10.19	RJT
B	02.10.19	Amended as per SL email dated 01.10.19	MGS
A	16.09.19	Amended as per SL email dated 13.09.19	MGS

rev	date	description	by
drawn by	checked by	date	
MGS	RJT	SEPT 2019	



ACP Architecture Ltd
Roma Parva, Second Floor, 9 Waterloo Road,
Wolverhampton West Midlands, WV1 4DJ
T: 01902 423428 F: 01902 427189
E: acp@acpractice.co.uk

client
RANDSTAD UK HOLDINGS

project title
LEVEL 0, 450 CAPABILITY GREEN BUSINESS PARK
LUTON

drawing title
PROPOSED
OPTION 2

status
scale
1:100 @ A1

project number	drawing number	revision
19078	02	E

ACP Architects is a trading name of ACP Architecture Ltd.
This drawing and the works depicted are the copy right of ACP Architects and may only be reproduced by written permission. All dimensions depicted are subject to checking on site, any discrepancies to be noted by ACP Architects immediately. Only figured dimensions are to be used. The information on this drawing is solely applicable to the above project.