


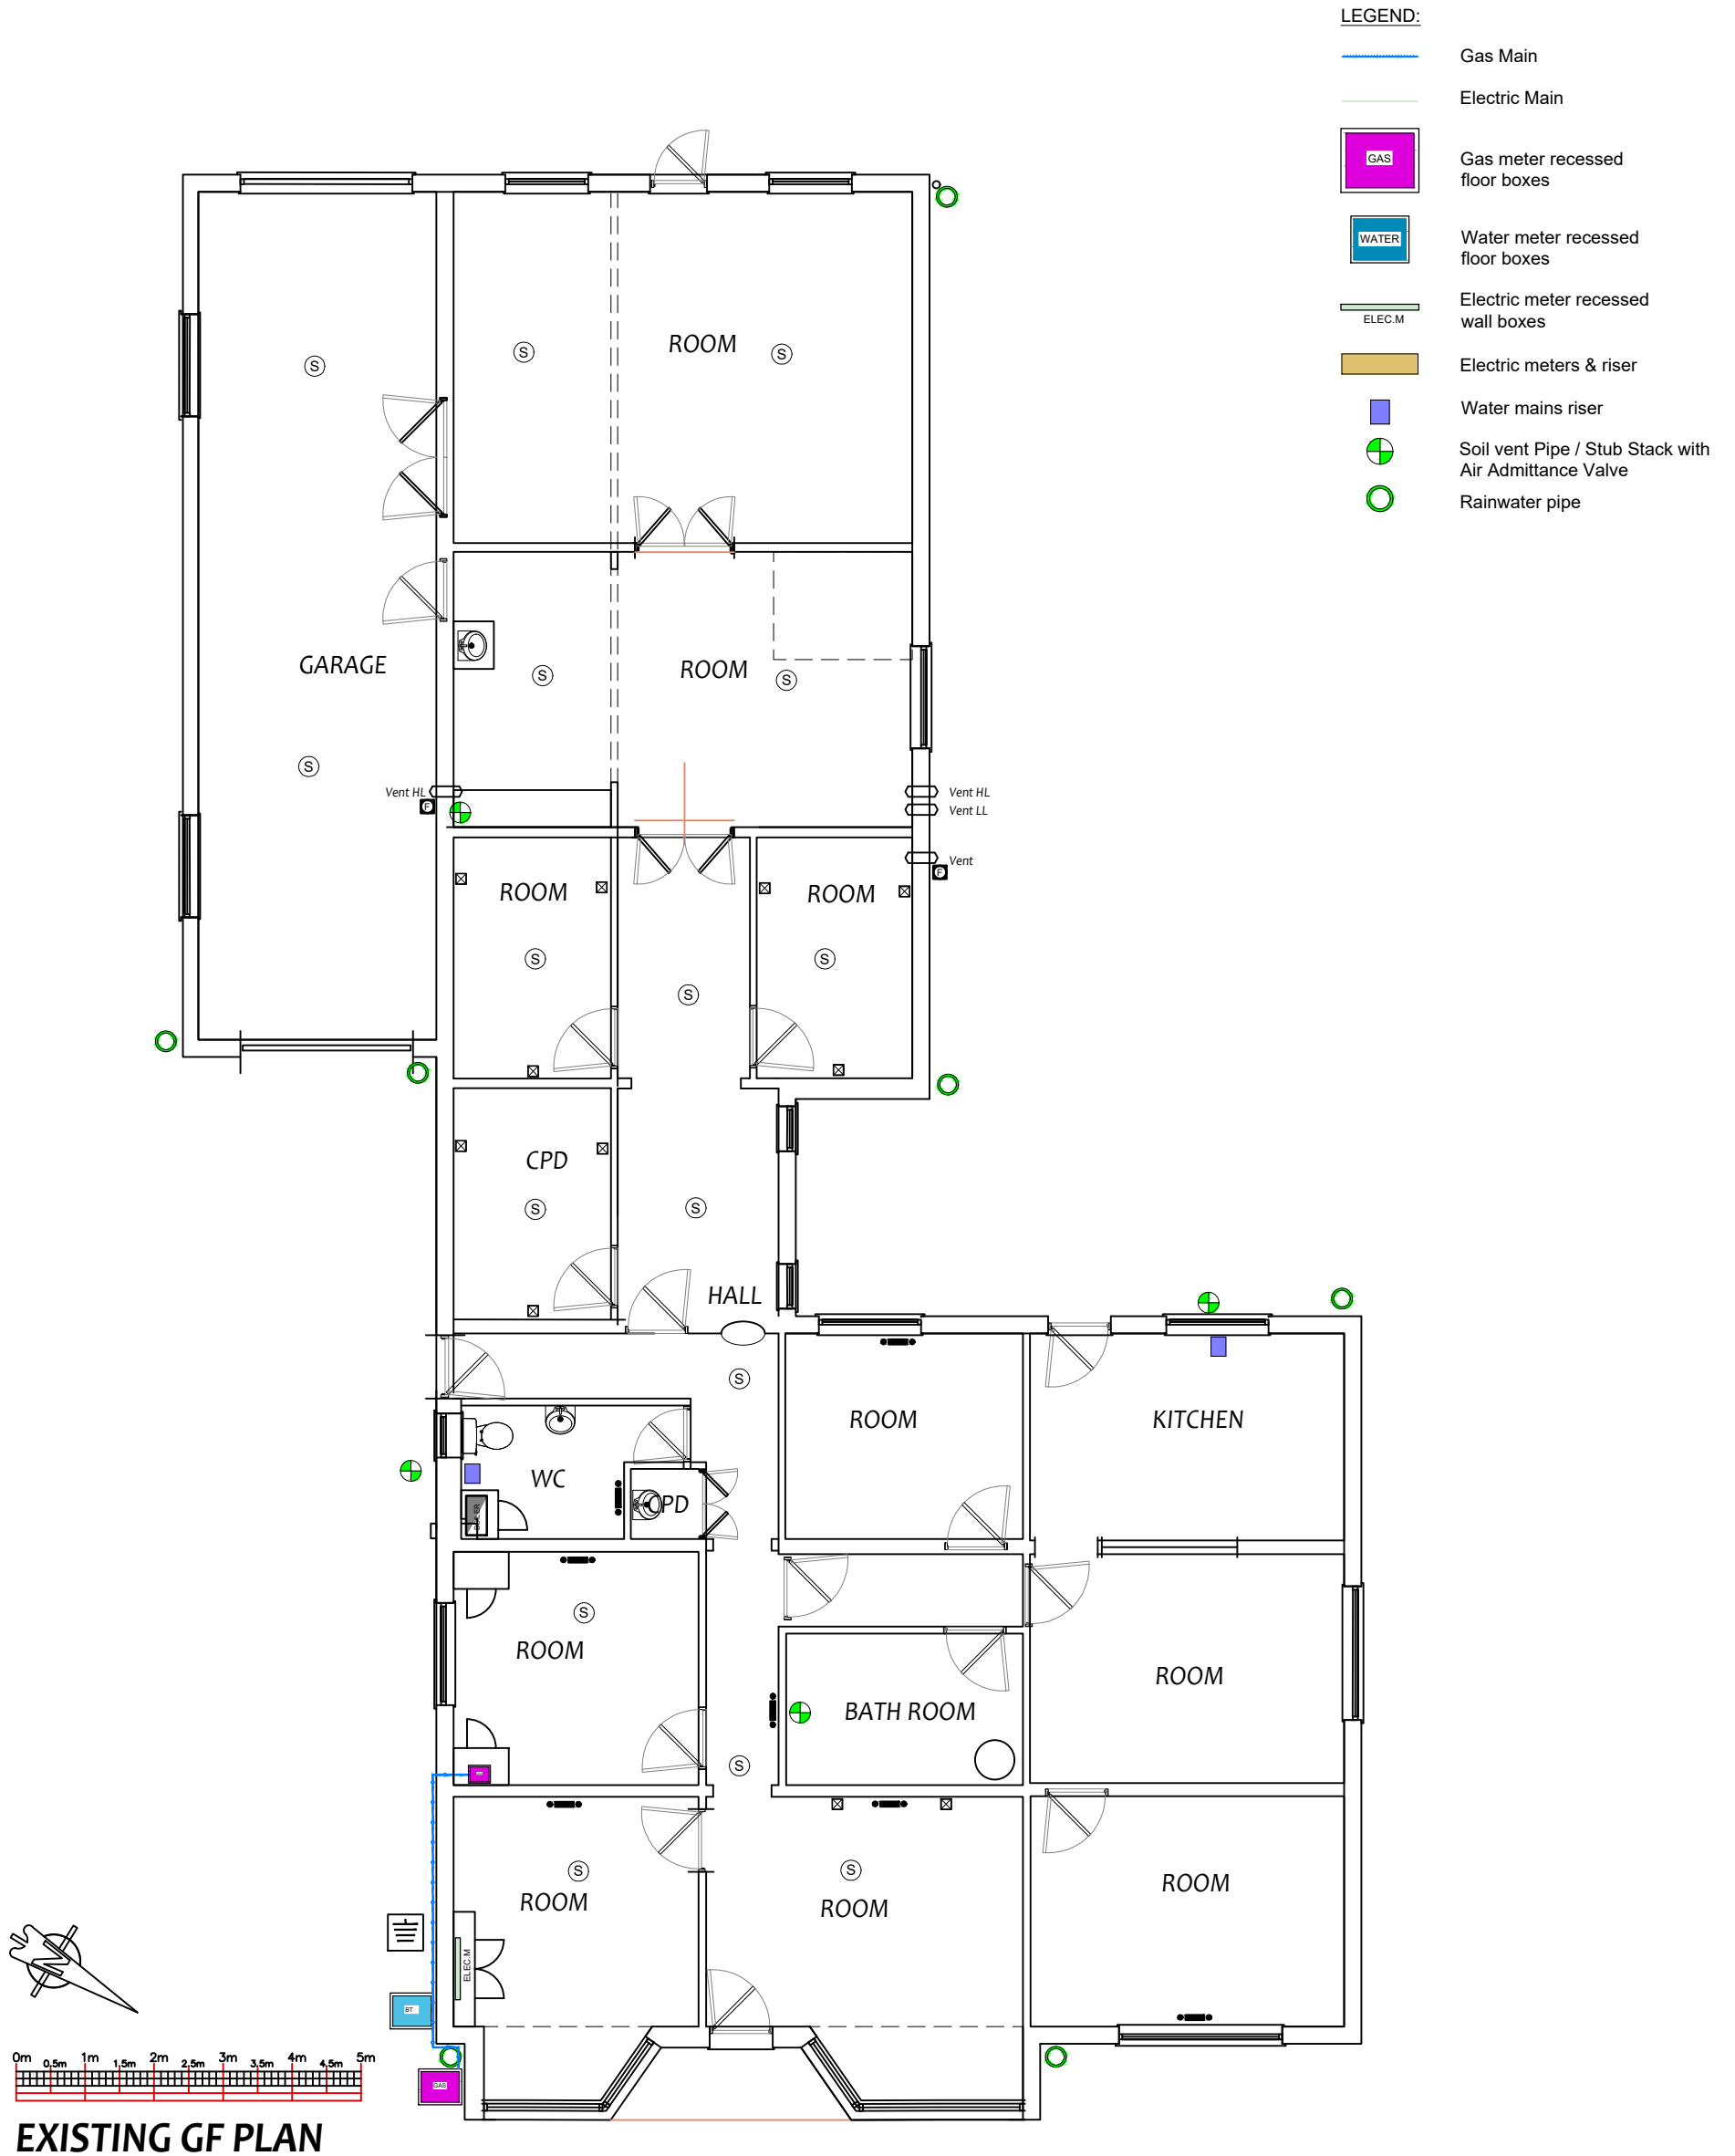

EXISTING GF PLAN

notes:

revisions:

C&G
185 Long Lane
Holbury

drawing information

title : Existing GA Ground floor plan

status : Information
date : March 26
scale : 1:100 @ A3
drawn : SL
checked : AA

pwparchitects

PWP Architects Ltd 61 South Street, Havant, Hampshire PO9 1BZ
t: 02392 482494 f: 02392 481152
e: design@pwp-architects.com
w: www.pwp-architects.com

job: 6137 dwg: 1100 rev: D



NOTE: The contractor is responsible for checking all site dimensions and levels. These should be checked prior to the ordering of any components and before the commencement of the works. All discrepancies should be brought to the attention of the Contract Administrator.