


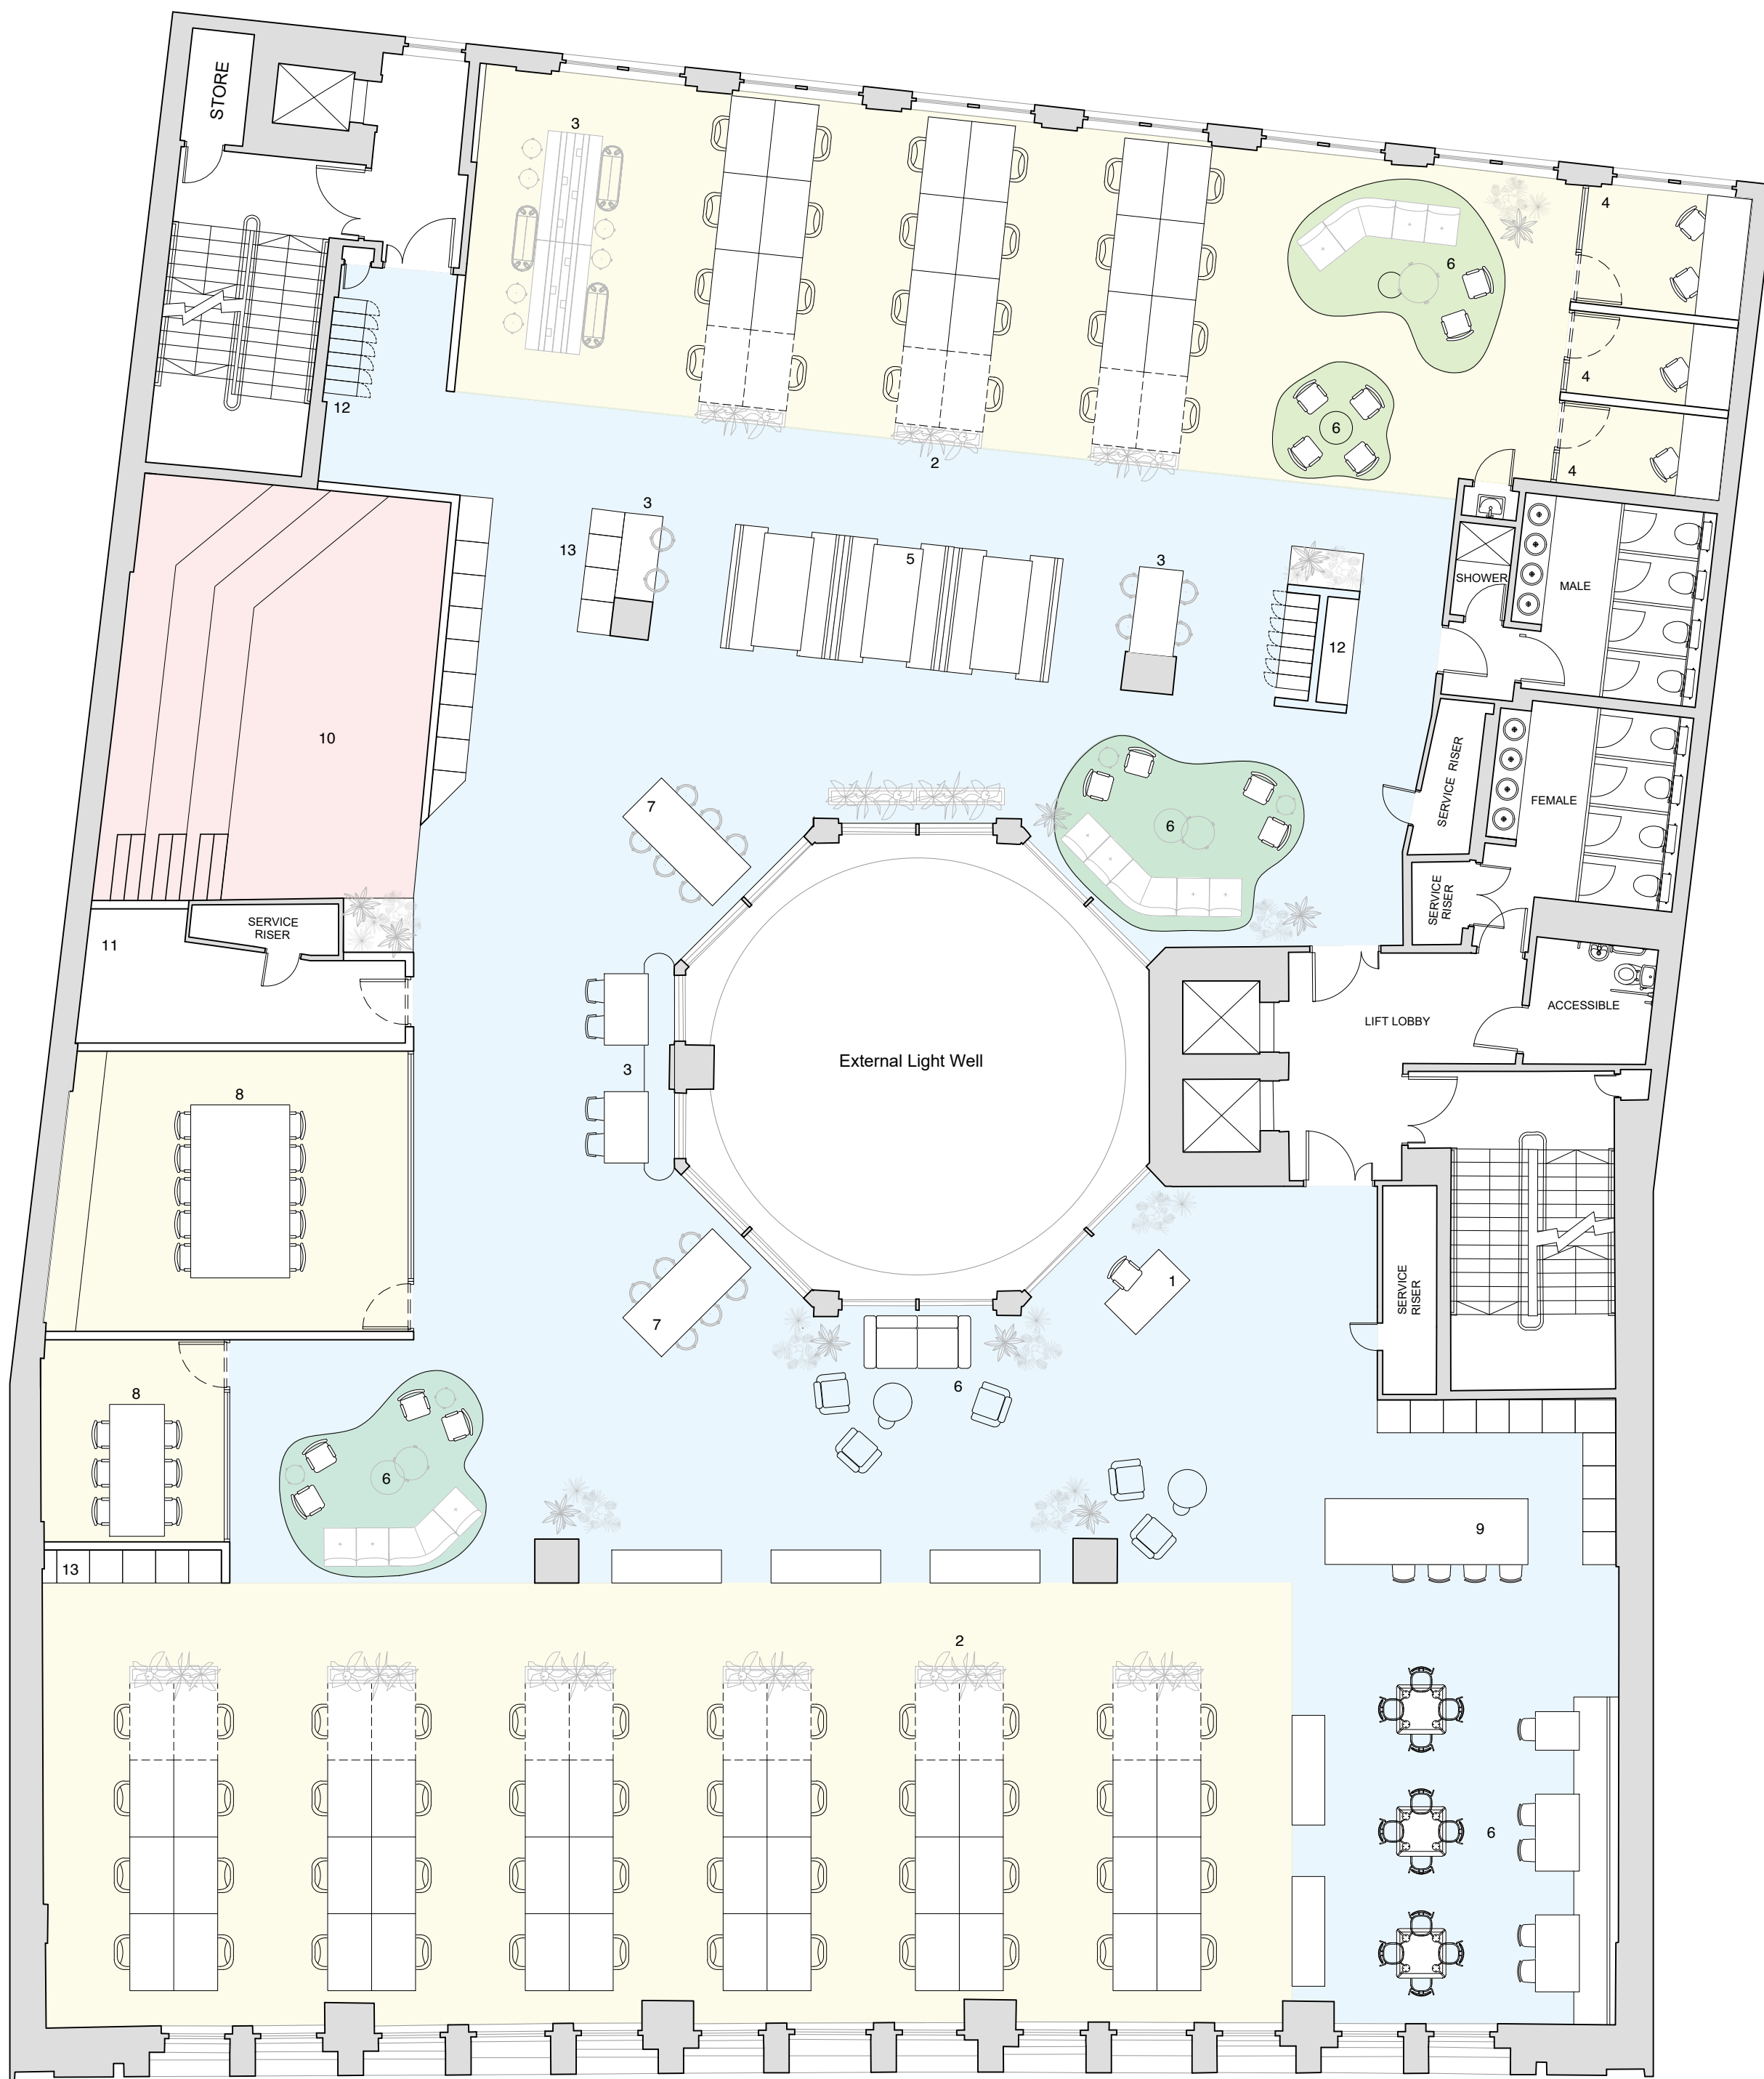

00 Option 2

1:100

55% Desks : 45% Flexible working

Fixed Desk: 54 seats

- 54 desks (1400x800mm) If desks are arranged in banks of 6
- 72 desks (1400x800mm) If desks are arranged in banks of 8

Flexible Working: 42 seats

- 26 seats in co-working
- 2 individual working pods
- 1 twin working pod
- 12 seats in booths

- Carpet tiles (360m²)
- LVT (372m²)
- LVT (43m²)
- Rug (35m²)

- 1. Reception
- 2. Desk
- 3. Co-working
- 4. Pod
- 5. Booth
- 6. Breakout Space
- 7. Informal Meeting
- 8. Meeting Room
- 9. Kitchen
- 10. Stepped Seating
- 11. Comms
- 12. Lockers & Coat Store
- 13. Storage

Rev: Date: Revision Note:
- 11.06.26 First Issue

Drawn:
SD

Drawing Info:
0 1 2 5m
1:100

Do not scale from this drawing - all dimensions should be checked on site. This drawing is the property of Gfivethree and must not be reproduced or disclosed without permission.

Project Name:
Grosvenor, Glasgow

Drawing:
Proposed 4th Floor Plan
Option 2 - Floor Finish Zone

Drawing Number:
SK(00)002.

Job No: 26121
Status: Information
Scale: 1:100@A2
Revision: -
Drawn By: SD
Date: 11.06.26

Gfivethree

245 St. Vincent Street
Glasgow, G2 5QY
07877 094 662
info@gfivethree.com