


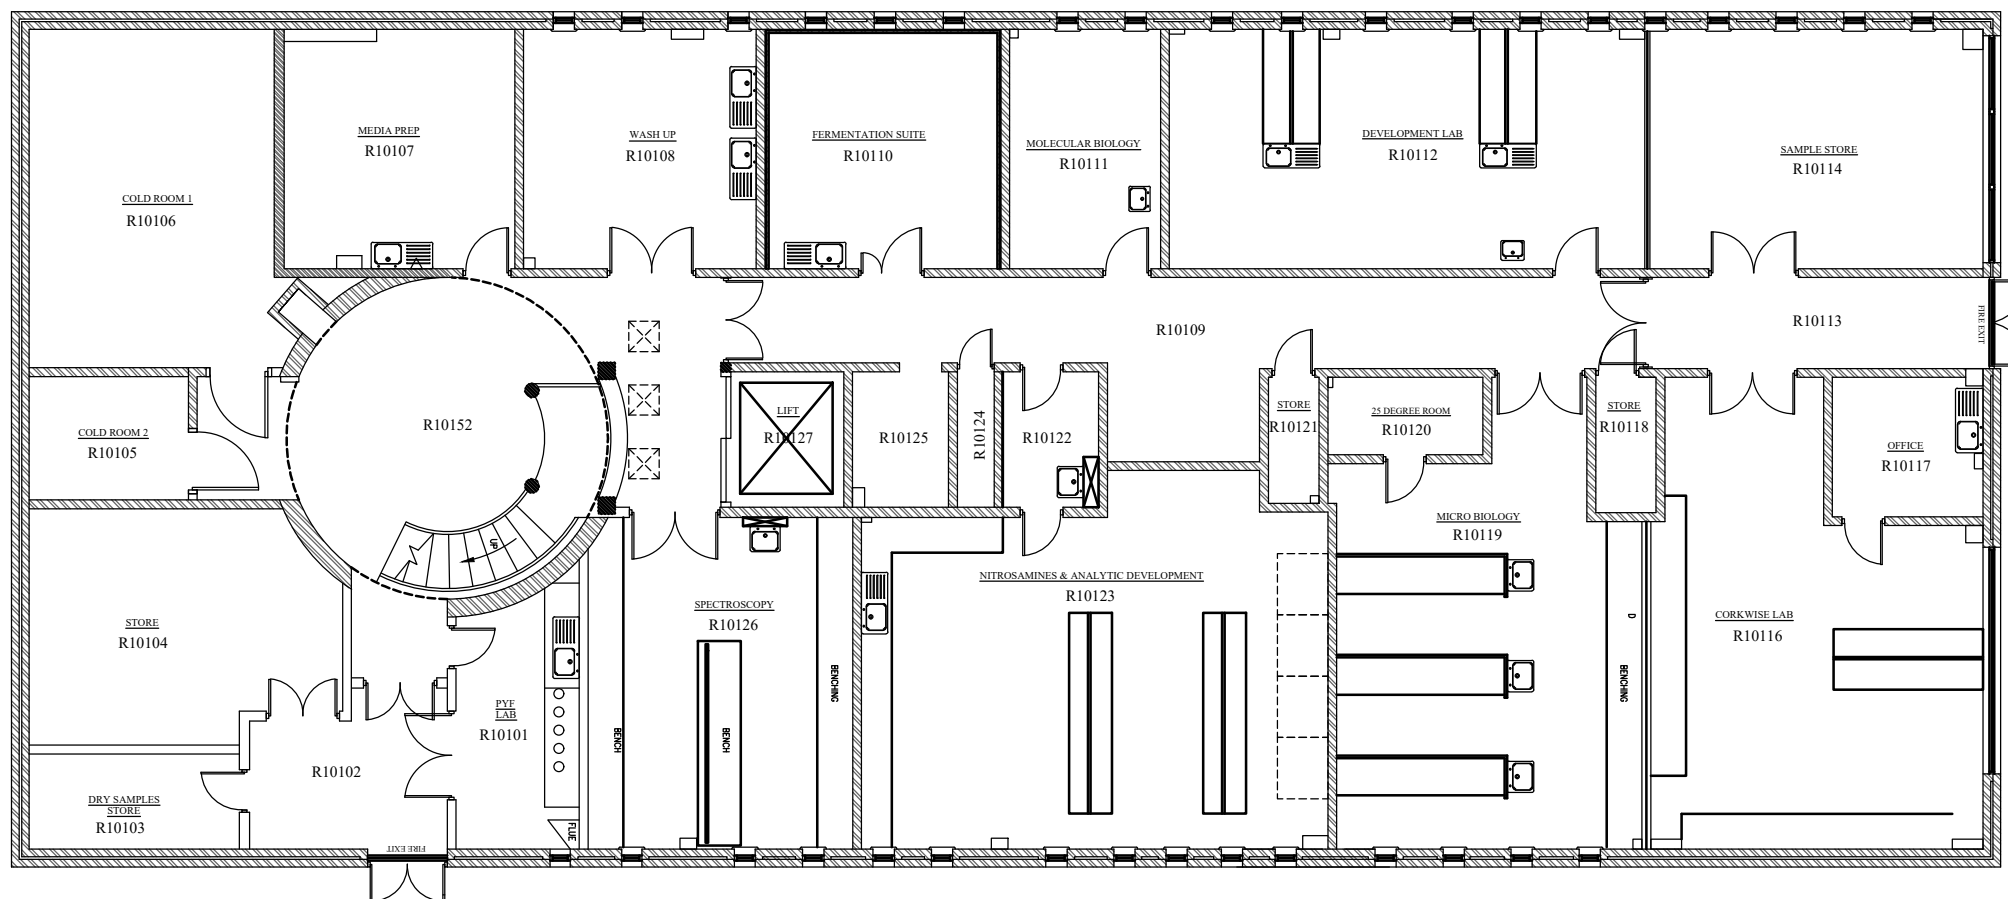

Title Laboratory Lower Ground floor plan			
Drg No FPN 2002	Drawn M Jeffries	Checked	Date 24/04/15
	Scale 1-150@A3	Revision A	
Centenary Hall Coopers Hill Road, Redhill, Surrey, RH1 4HY Tel: (01737) 822272 www.campdenbri.co.uk		 Campden BRI food and drink innovation	