


All points for the red line boundary have been provided by the Harris Partnership drawing number 12491-026 rev C.

New access road co-ordinates have been provided by WYG drawing A008050-8 REV.SK.03 P1

Site area: 2.55acres (1.034 Hectares)

Phase 1 & 2 : Total Building area = 26,080_{sqm} - 2,423_{sqm}
 Phase 3 : Total Building area = 15,833_{sqm} - 1,471_{sqm}
 Phase 1, 2 & 3 : Total Building area = 41,913_{sqm} - 3,894_{sqm}

All Landscaping requirements are to be provided by landscape architect. Please refer to landscape architects drawing.

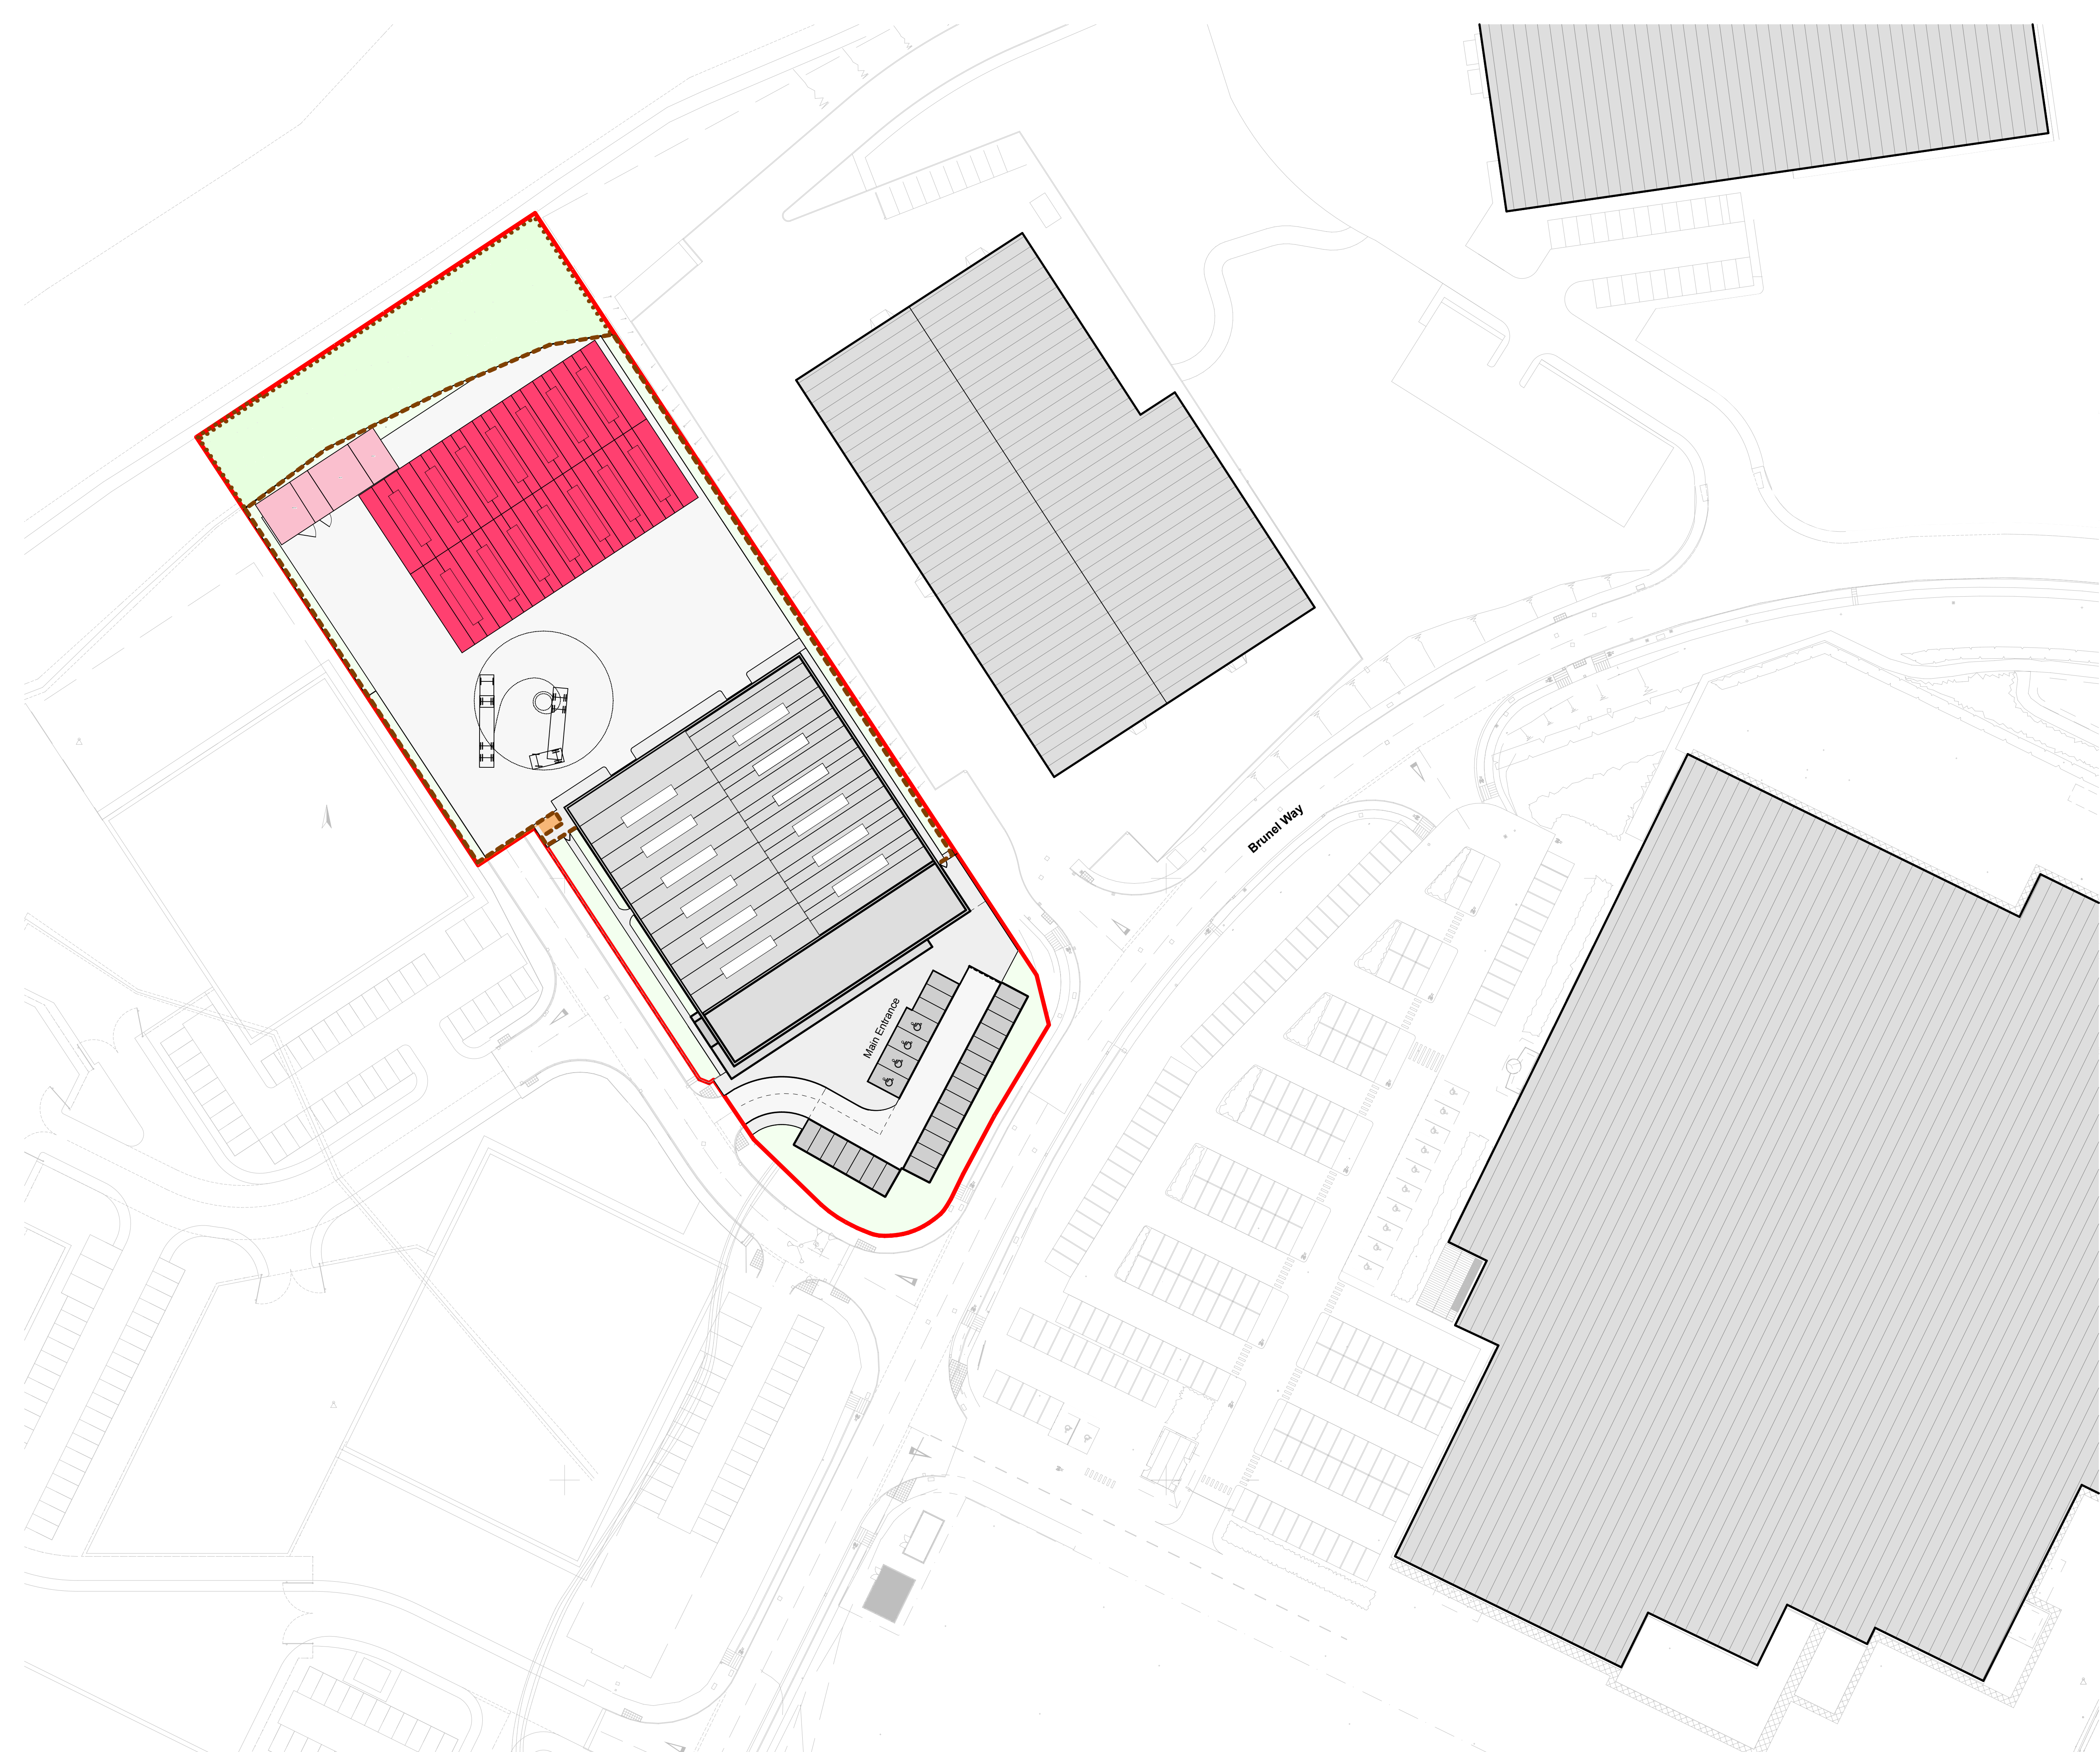


P5 Phase 3 separated from phase 1 & 2	AD	OP	25.03.14
P4 Updated Compound area, Car parking spaces amended to suit	EDC	OP	11.12.13
P3 Dropped kerb added/Increased paving area for transformer access/Grass edging strip added	EDC	OP	04.12.13
P2 Red boundary line updated Compound area moved & car parks updated	EDC	OP	15.11.13
P1 First issue	EDC	OP	11.11.13

revision/description	drawn	checked	date
----------------------	-------	---------	------

Bond Bryan Architects

the church studio springvale road sheffield S10 1LP

t +44(0)114 266 2040 w www.bondbryan.com
 f +44(0)114 268 7021 tw @bondbryan
 e projectemail@bondbryan.co.uk

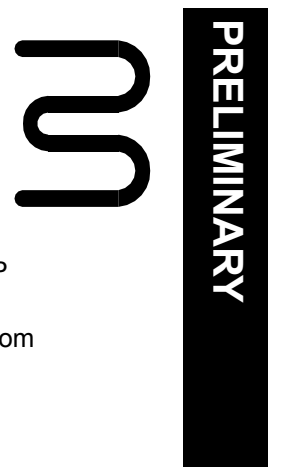

Maher-AMP

**Maher
 Bright Side Way
 Sheffield**

Proposed Site Plan Phase 3

bba project ref	scale	purpose of issue
13-067	1:500@A1	PRELIMINARY

drawing/document no.	project	originator	zone	level	type	role	number	status	rev
----------------------	---------	------------	------	-------	------	------	--------	--------	-----

MAH BBA - Z0 - 00 - DR - A - 01011 S0 P5

This document is © Bond Bryan Architects Ltd. If in doubt ASK. Drawing measurements shall not be obtained by scaling. Verify all dimensions prior to construction. Immediately report any discrepancies on this document to the Architect. This document shall be read in conjunction with associated models, specifications and related consultant's documents.