
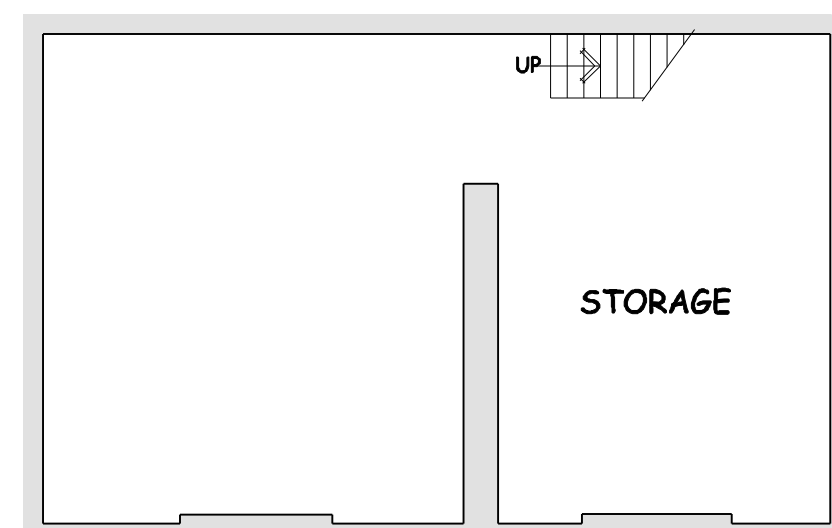
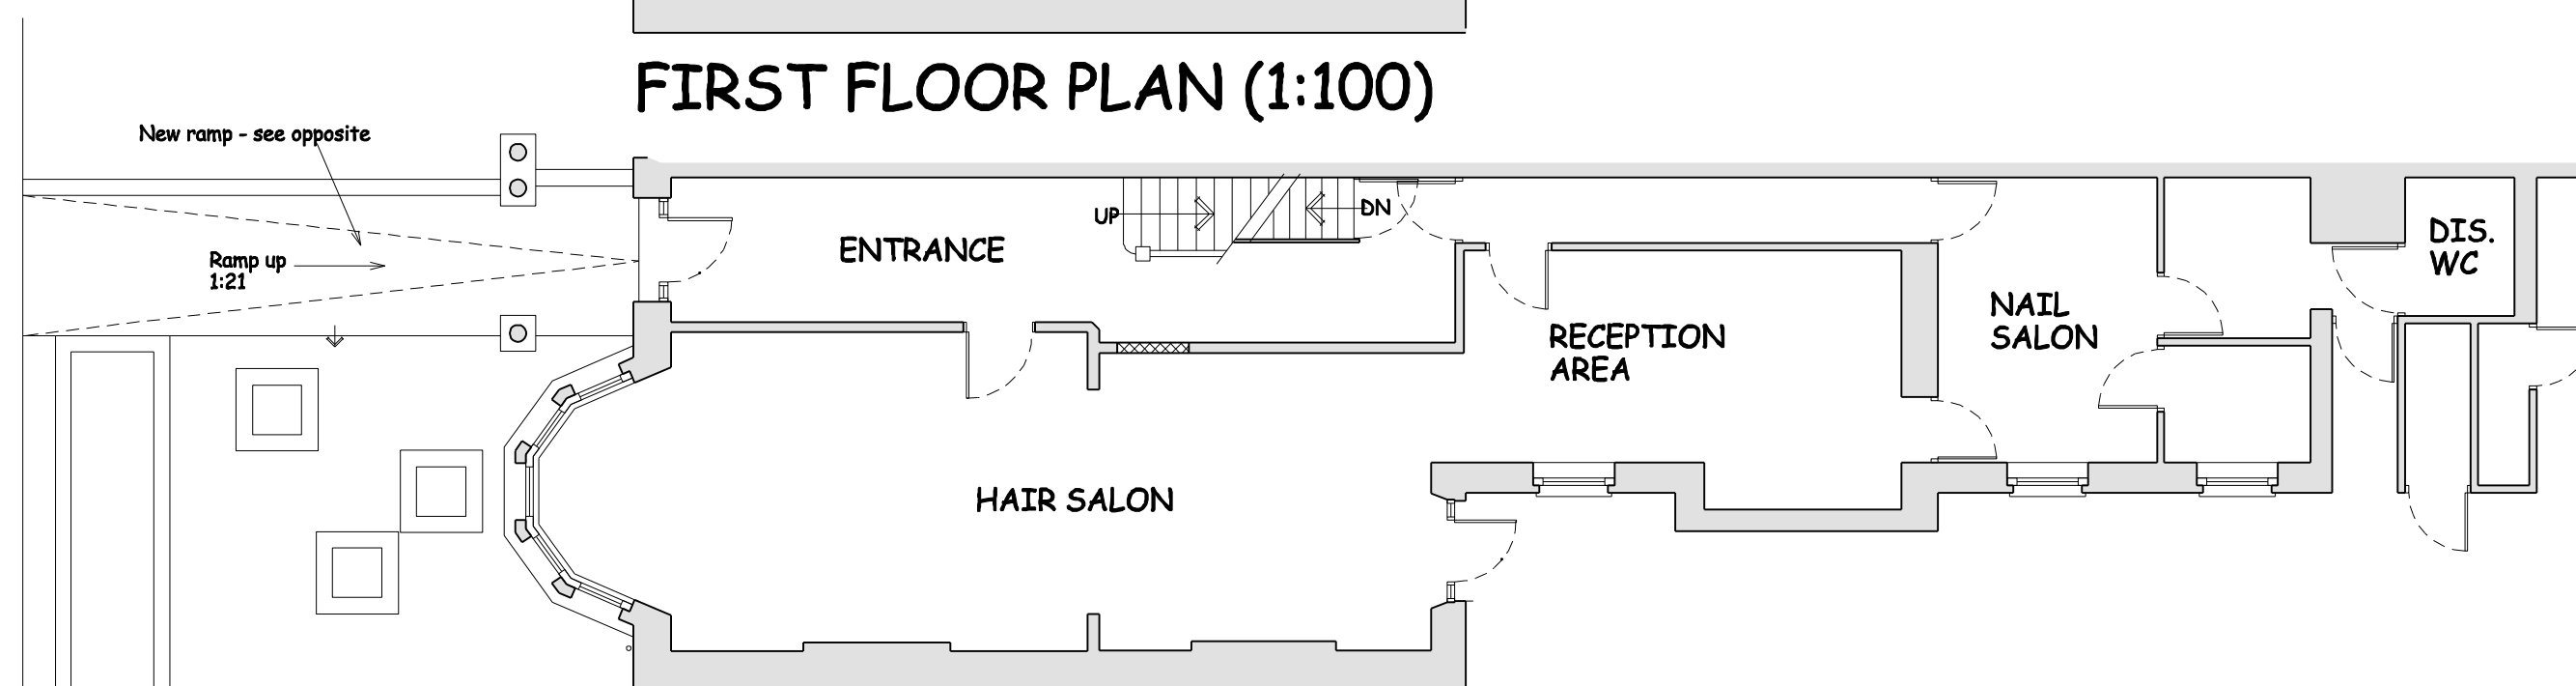
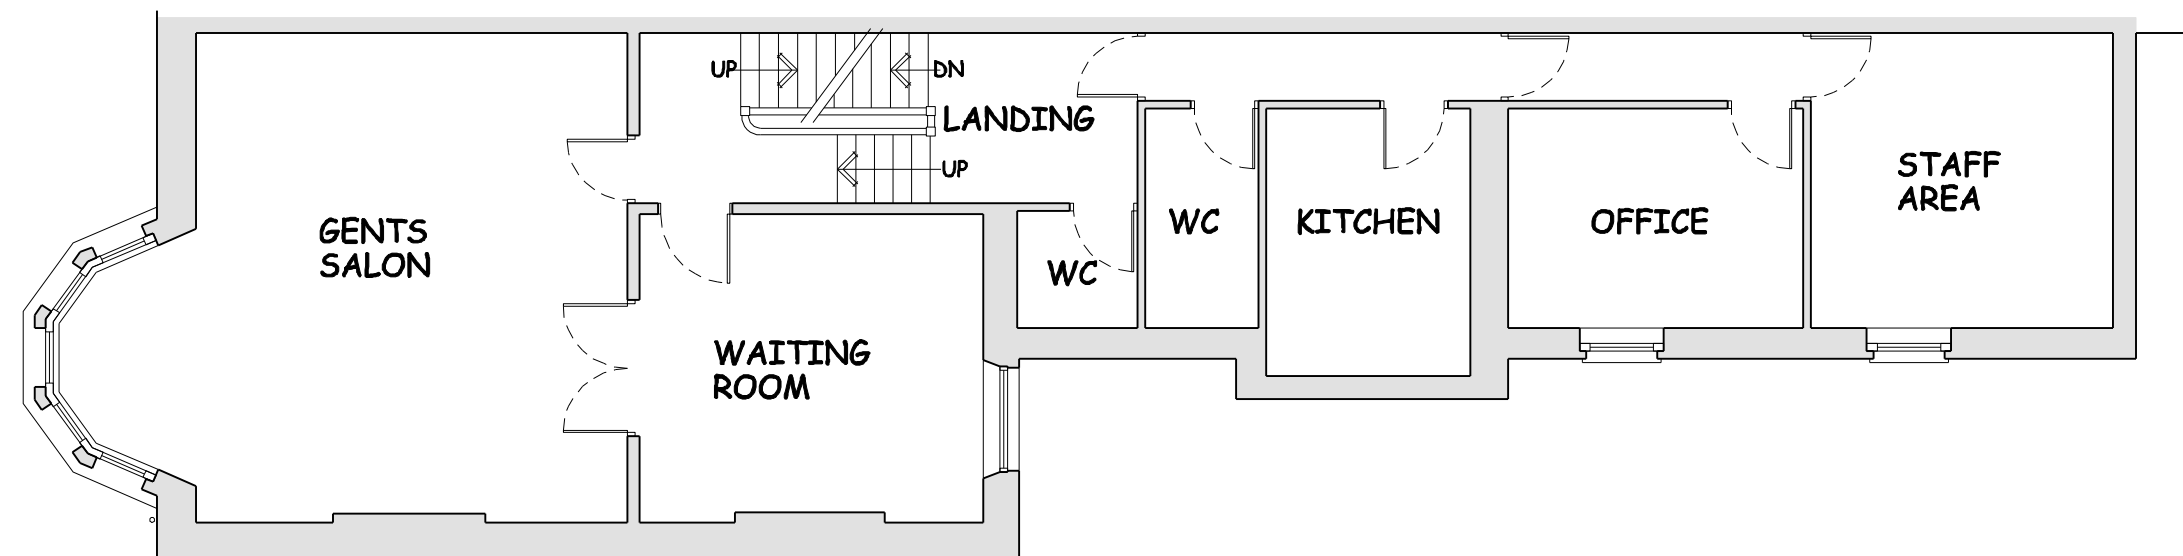
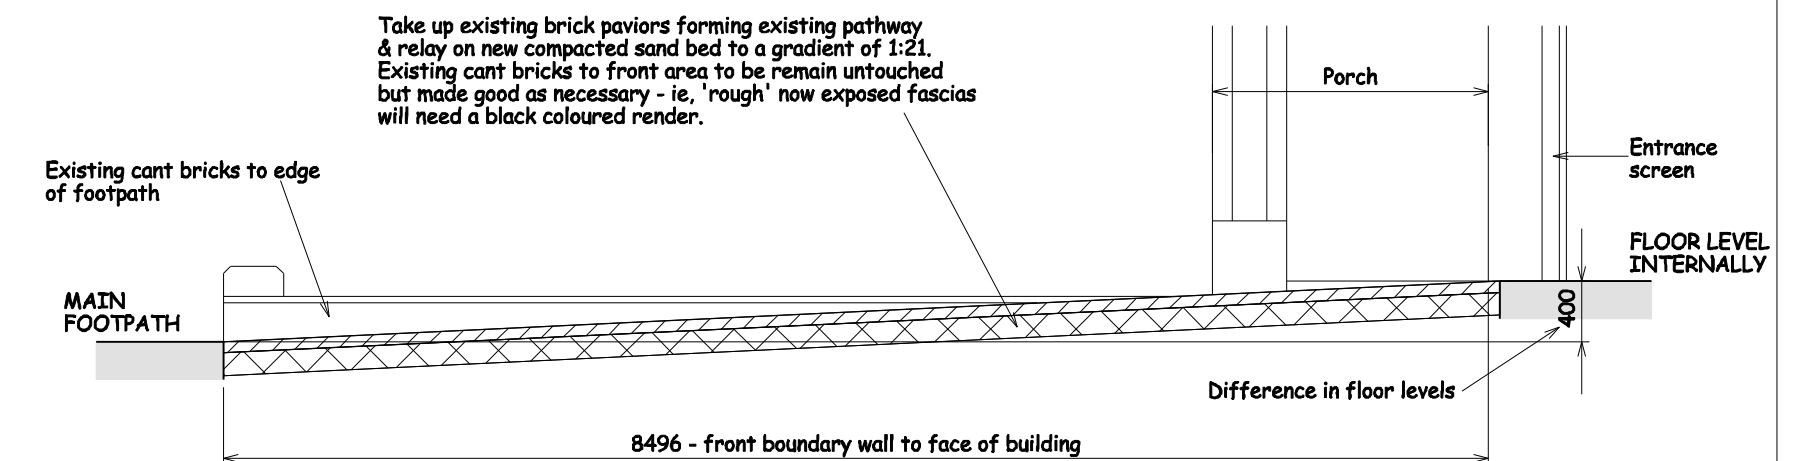


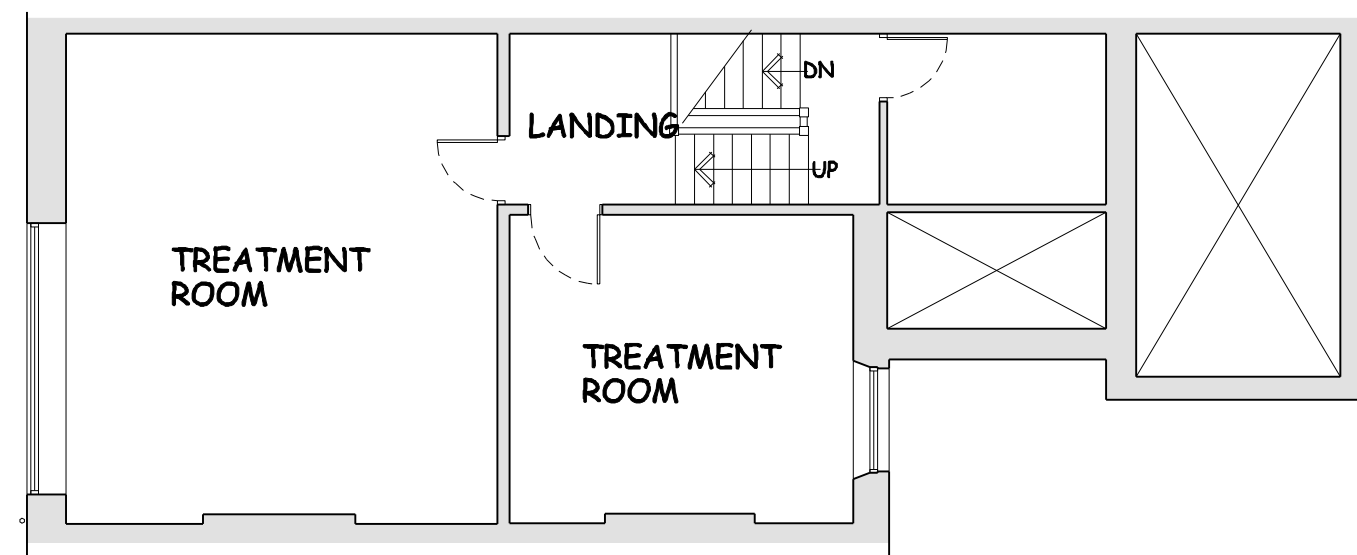

AMENDED PLAN
12/415DCI
20/04/2012

Rev	Amendment	Date	Initials
Project: 113 Cathedral Road, Cardiff CF11 9PH			
Title: Floor Plans & Section As Proposed			
Scale:	1:50/100 @ A2	Date:	Apr. 2012
Drawing No.	D&C036/SK02		
Drawn by:	RPR		