




SHOPFRONT ELEVATION

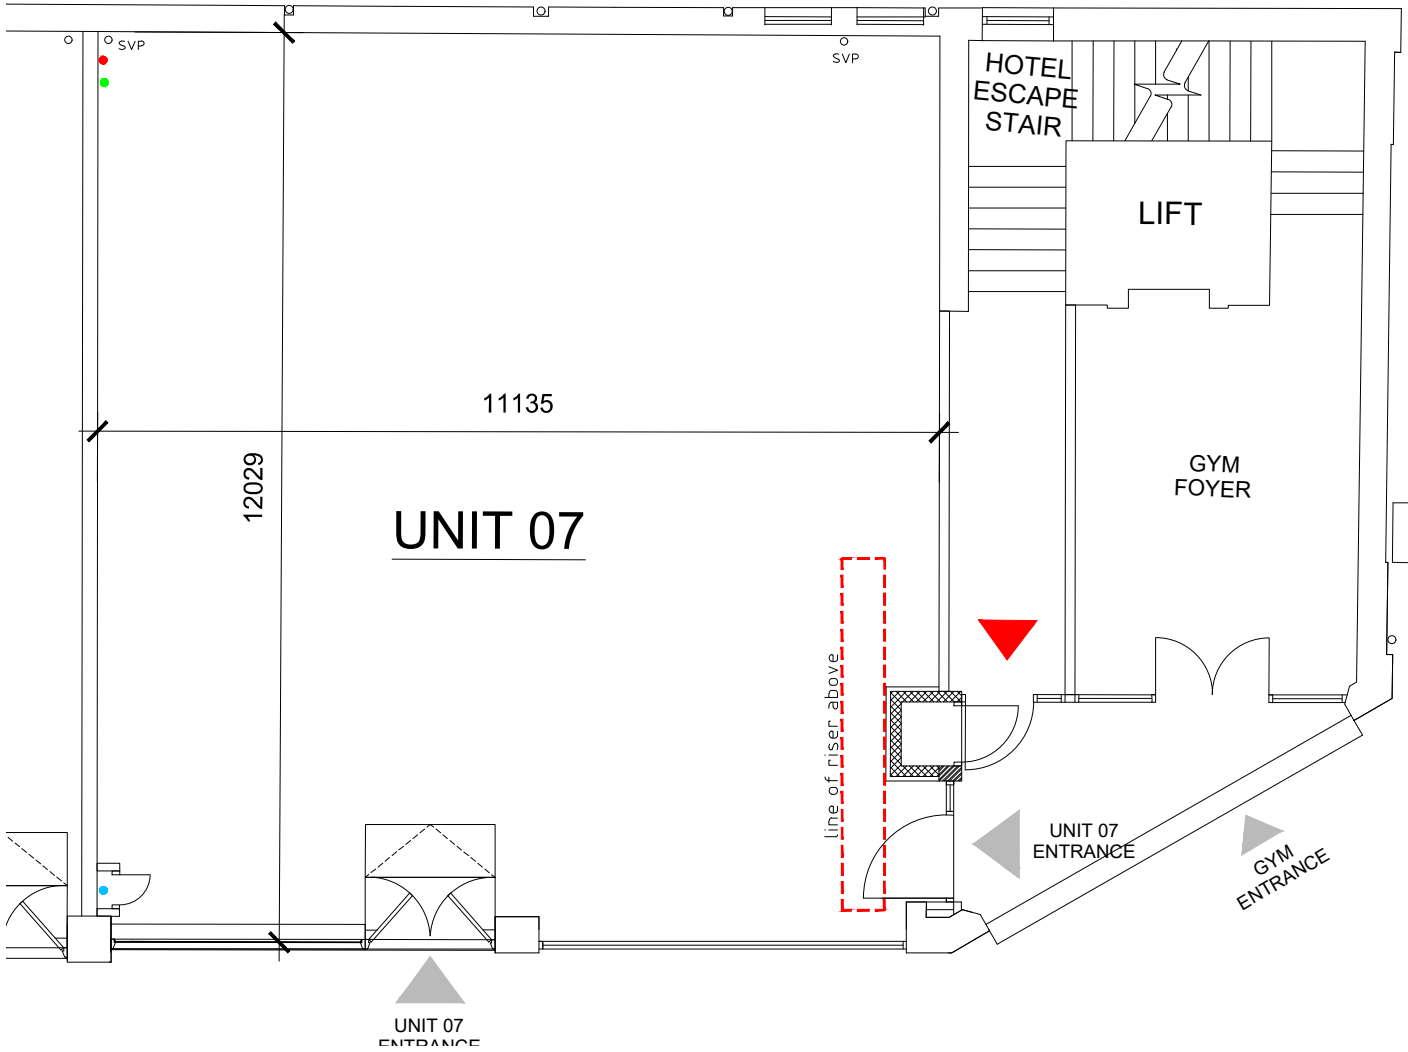

SHELL SPECIFICATION
FLOOR – Existing screed to be repaired as required.
EXISTING WALLS – Repair surfaces and decorate with white matt emulsion paint finish.
NEW WALLS – One hour fire rated stud partitions, strengthened with plywood. With white matt emulsion paint finish
CEILING – Plasterboard ceiling with white matt emulsion paint finish.
SHOPFRONT – Existing retained and modified to incorporate new recessed doors and steps. New doors to be added to side elevation and new accessible ramp.

- incoming water supply
- incoming telecoms
- incoming electric supply

B	Incoming service positions updated	13/11/19
A	Doors added to front elevation	11/11/19
@	First issue	Date
LETTER	REVISION	DATE
 Top Floor, Oriol House Bishop Street STOCKTON-ON-TEES TS18 1SW T: 01642 674203 F: 01642 618153 E: enquiries@jomast.co.uk		
PROJECT CHESTERFIELD - PREMIER INN		
DRAWING TITLE UNIT 7 PLAN		
DRAWN IS	PAPER SIZE A1	SCALE 1:50
JOB NUMBER 96139	DRAWING NUMBER - REVISION SK19 B	SCALE A3 1:100
STATUS		

SK19 UNIT 7 PLAN.DWG