
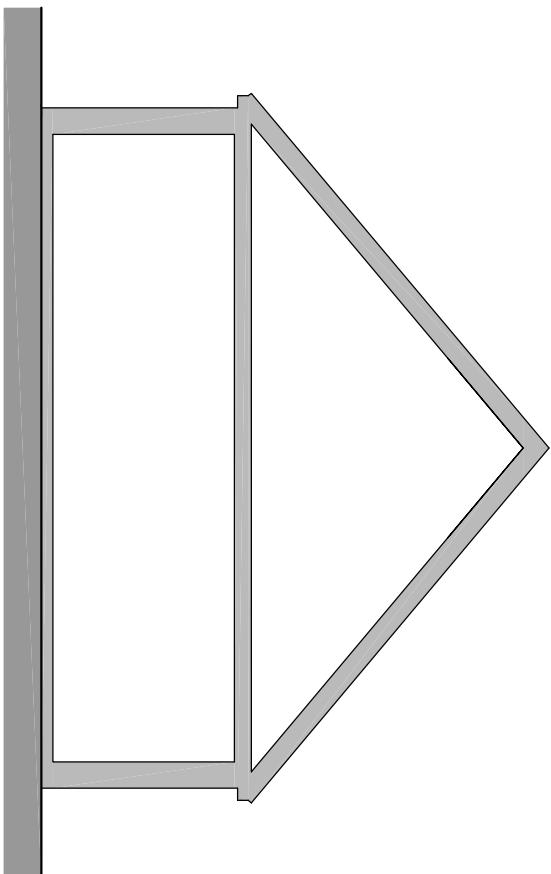
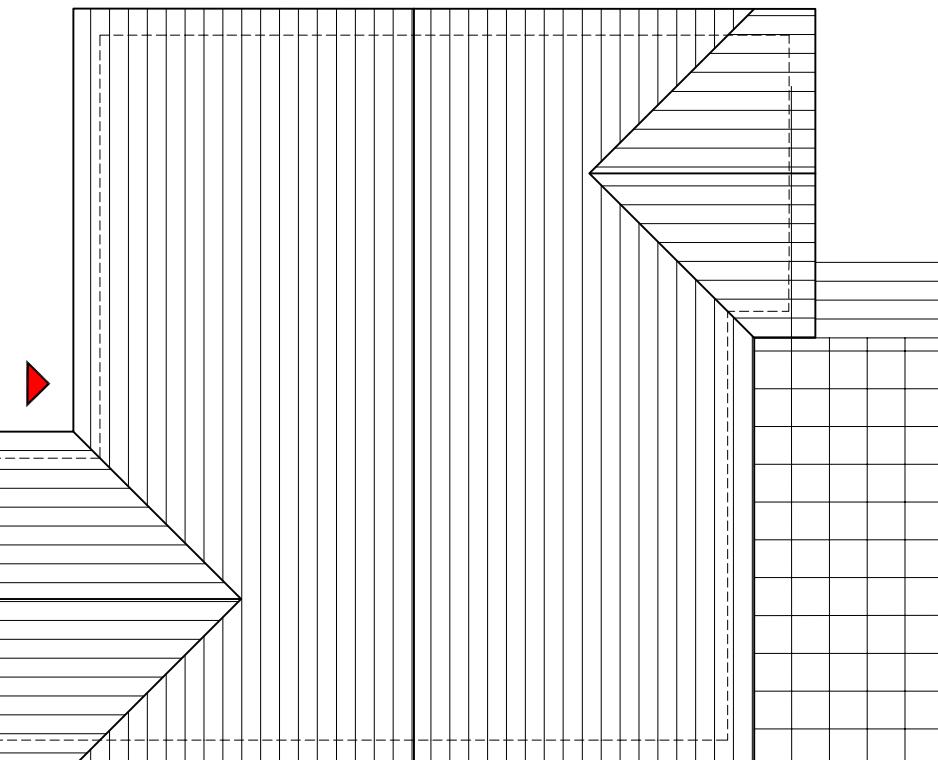


All rights described in chapter IV of the copyright designs and patents act 1988 have been generally reserved.
 Where any drawing is to be used in conjunction with another, including specificats, the two drawings shall be cross-referenced and any discrepancies reported to the architect before the works is built in hand.
 All drawings are to be read in conjunction with the architect's instructions.
 Any discrepancies in dimensions or detail on or between these drawings and the specification or detail on or between these drawings and the engineer's drawing should be drawn to the attention of the architect or the engineer in writing for clarification.
 Drawing prepared solely for the use of client or detailed test box, and is not to be copied, lent or used by any third party without written permission.

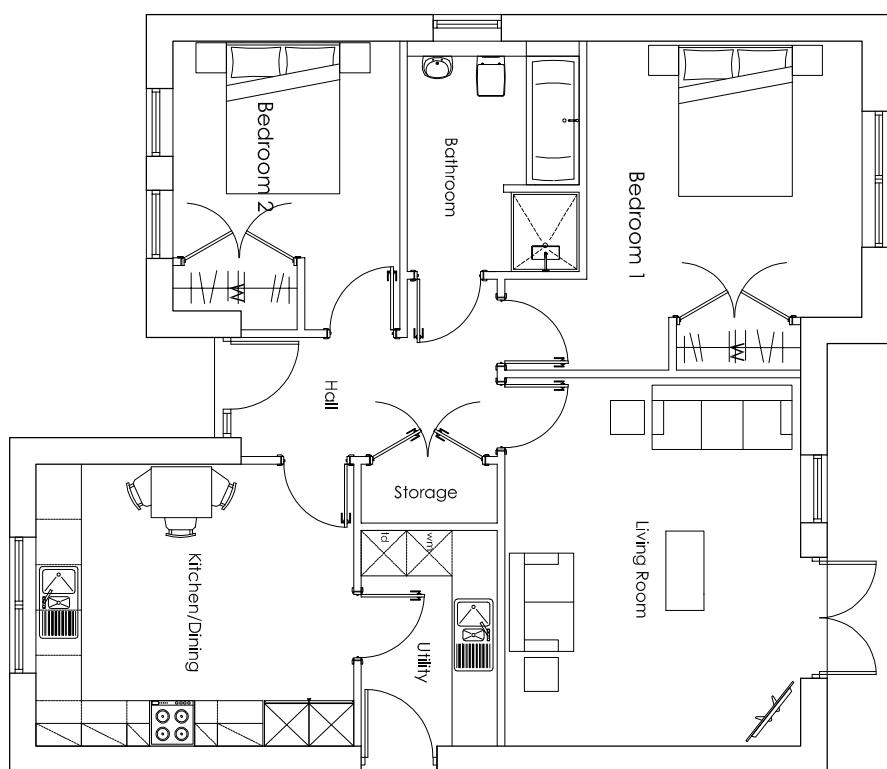

Rev	Date	Description	Dim
-----	------	-------------	-----

boonbrown

Motto: TrinagleHouse Tel: 01935 420903
 Arlington 92 Albert Embankment T: 020 498158
 Yeovil London F: 01935 473466
 Somerset SE1 7NY E: www.boonbrown.com
 BA20 2BG info@boonbrown.com

Project
 Proposed Residential Development
 Combe Street Lane
 Yeovil

Client
 Mr. Strell & Mrs. Thomsett

Drawing Title
 Floor Plans
 Plots 5 & 6

Scale 1:100 @ A3 **Date** 05/12/19
Drawn JM **CHKD** CB **Rev.** -