




DO NOT SCALE FROM THIS DRAWING - STATED DIMENSIONS REFER.  
CONTRACTORS SHALL BE RESPONSIBLE FOR THE CHECKING OF ALL  
STATED DIMENSIONS, WITH ANY ANOMALIES BEING IDENTIFIED TO  
THE ORIGINATOR PRIOR TO ANY CONSTRUCTION OR FABRICATION  
WORKS COMMENCING.

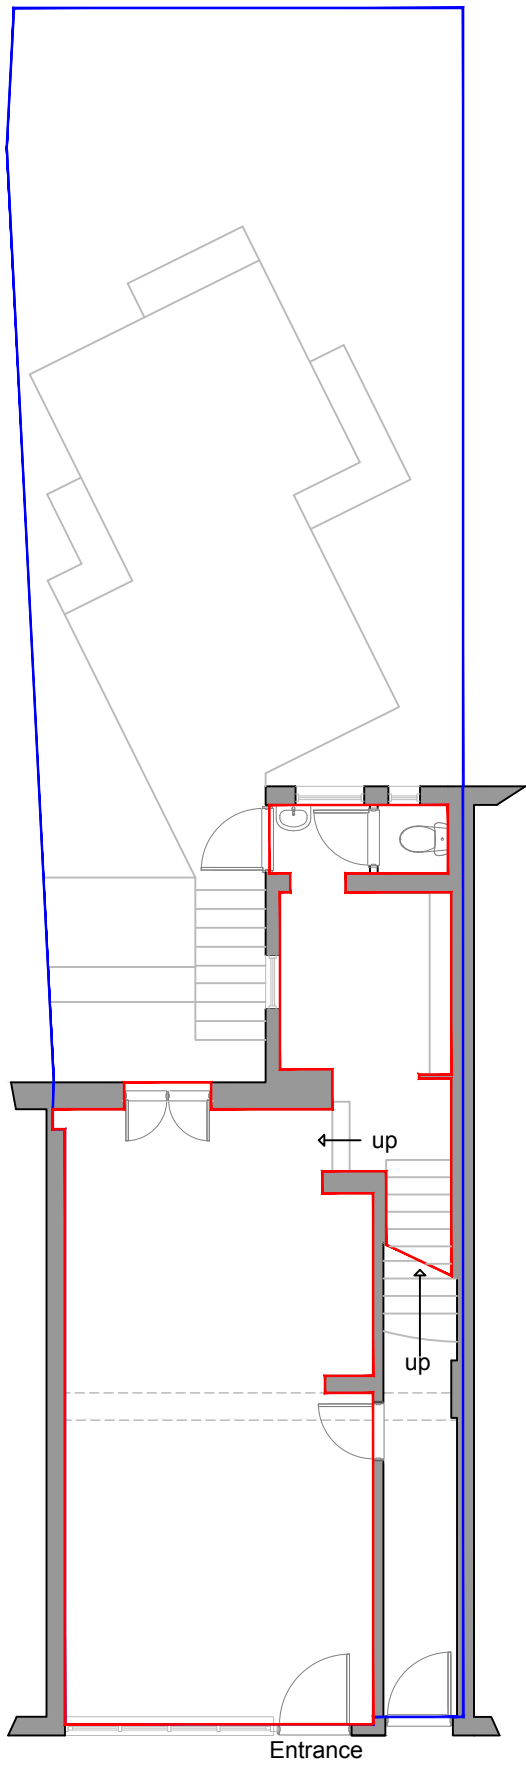


**1** Ground floor Plan  
1:100

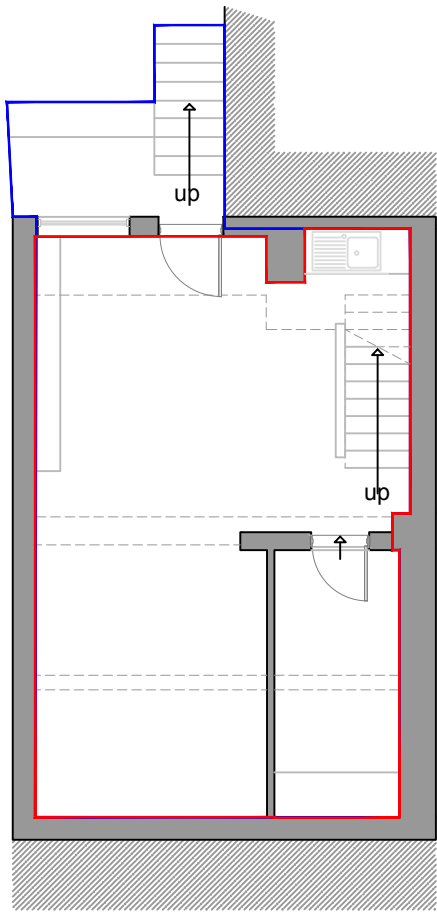


**2** Basement plan  
1:100

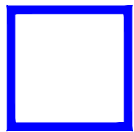

**Landlords demise**

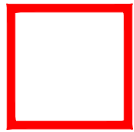

**Tenants demise**

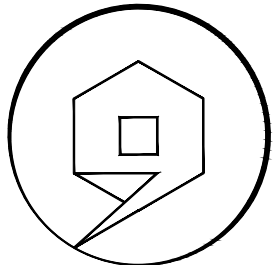

**ARENA**  
design + build

Unit C | Arena design Centre | LONDON N4 1FF | 07523751203

52 CHURCH STREET  
STOKE NEWINGTON  
LONDON N16 0NB

LEASE PLAN  
GROUND AND BASEMENT  
PLANS

Project Number 202507			Revision -
Drawing Number 202507_101			-
Drawn RH	Checked RH	Scale 1:100	Date 14/05/25

The content of this drawing is the property of Arena Design + Build and may not be copied in whole or part without formal consent.