
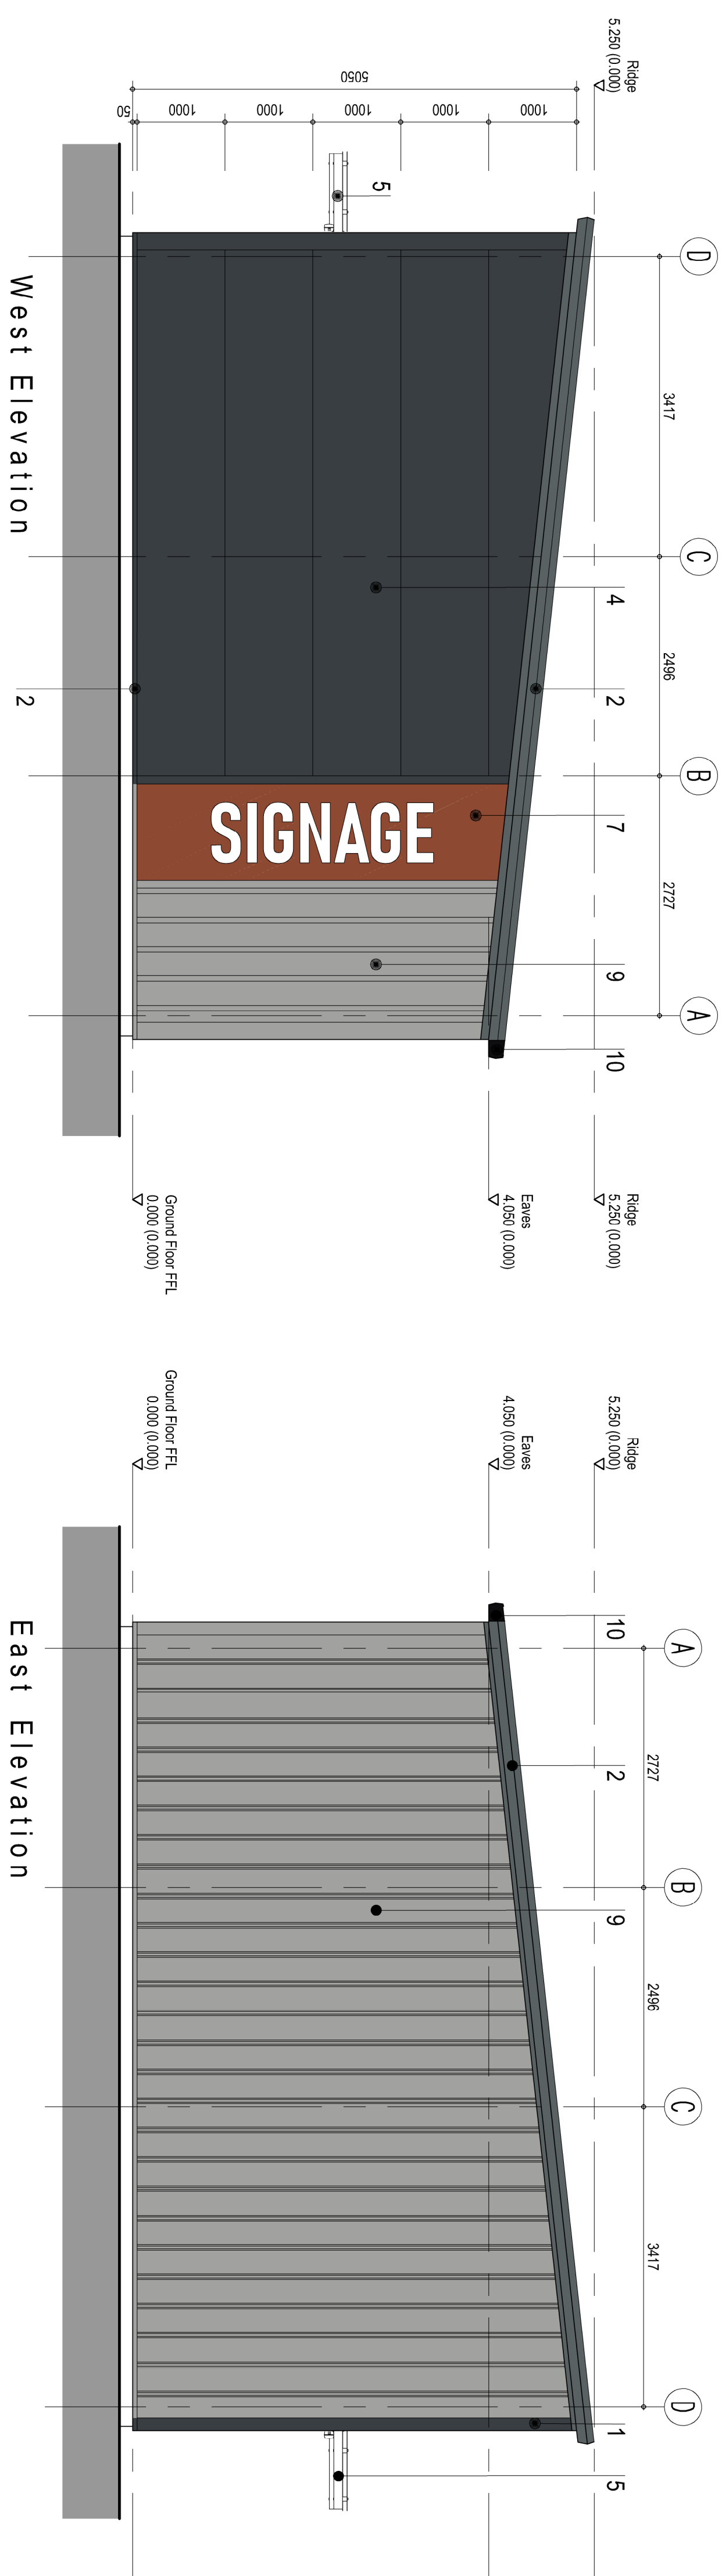
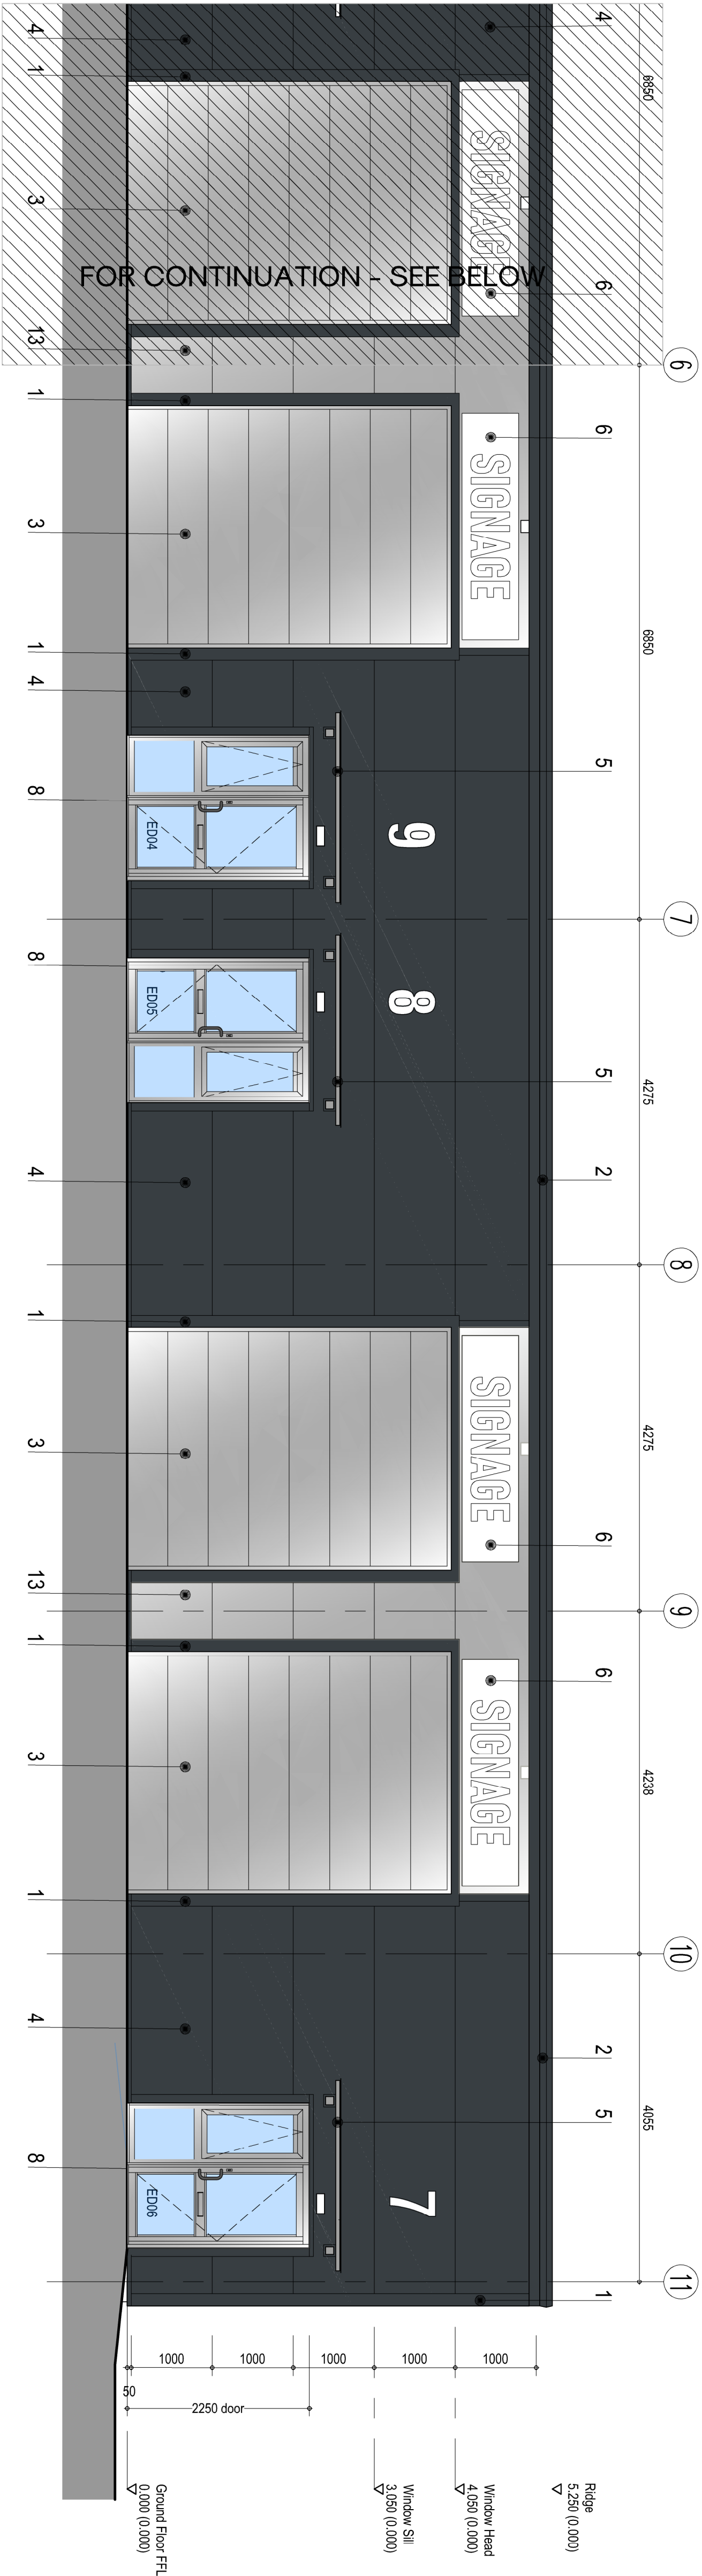


1. TATA STEEL VERTICAL METAL TRIM.
COLOUR: ANTHRACITE RAL 7016.
2. TATA STEEL HORIZONTAL METAL TRIM.
COLOUR: ANTHRACITE RAL 7016.
3. ROLLER SHUTTER DOOR.
COLOUR: SIRIUS RAL 9006.
4. TATA STEEL TRIM/PANEL MICROPER. LAID HORIZONTALLY.
COLOUR: ANTHRACITE RAL 7016.
5. CANOPY METAL FRAMEWORK.
COLOUR: SIRIUS RAL 9006
6. COMPANY SIGNAGE PANEL
7. FLAT METAL SIGNAGE PANEL
COLOUR: COPPER RAL 8004
8. POLYESTER POWDER COATED DOOR FRAMES
COLOUR: SIRIUS RAL 9006
9. TATA STEEL TRISOMER 333 COMPOSITE PANEL.
LAID VERTICALLY. COLOUR: SIRIUS RAL 9006.
10. RAINWATER GOODS
COLOUR: BLACK RAL 9005.
11. TATA STEEL TRISOMER 333 COMPOSITE ROOF PANEL.
COLOUR: COSSIMINO GREY RAL 7035
12. GRP TRANSLUCENT ROOFLIGHT
13. TATA STEEL TRIM/PANEL MICROPER. LAID HORIZONTALLY.
COLOUR: SIRIUS RAL 9006.

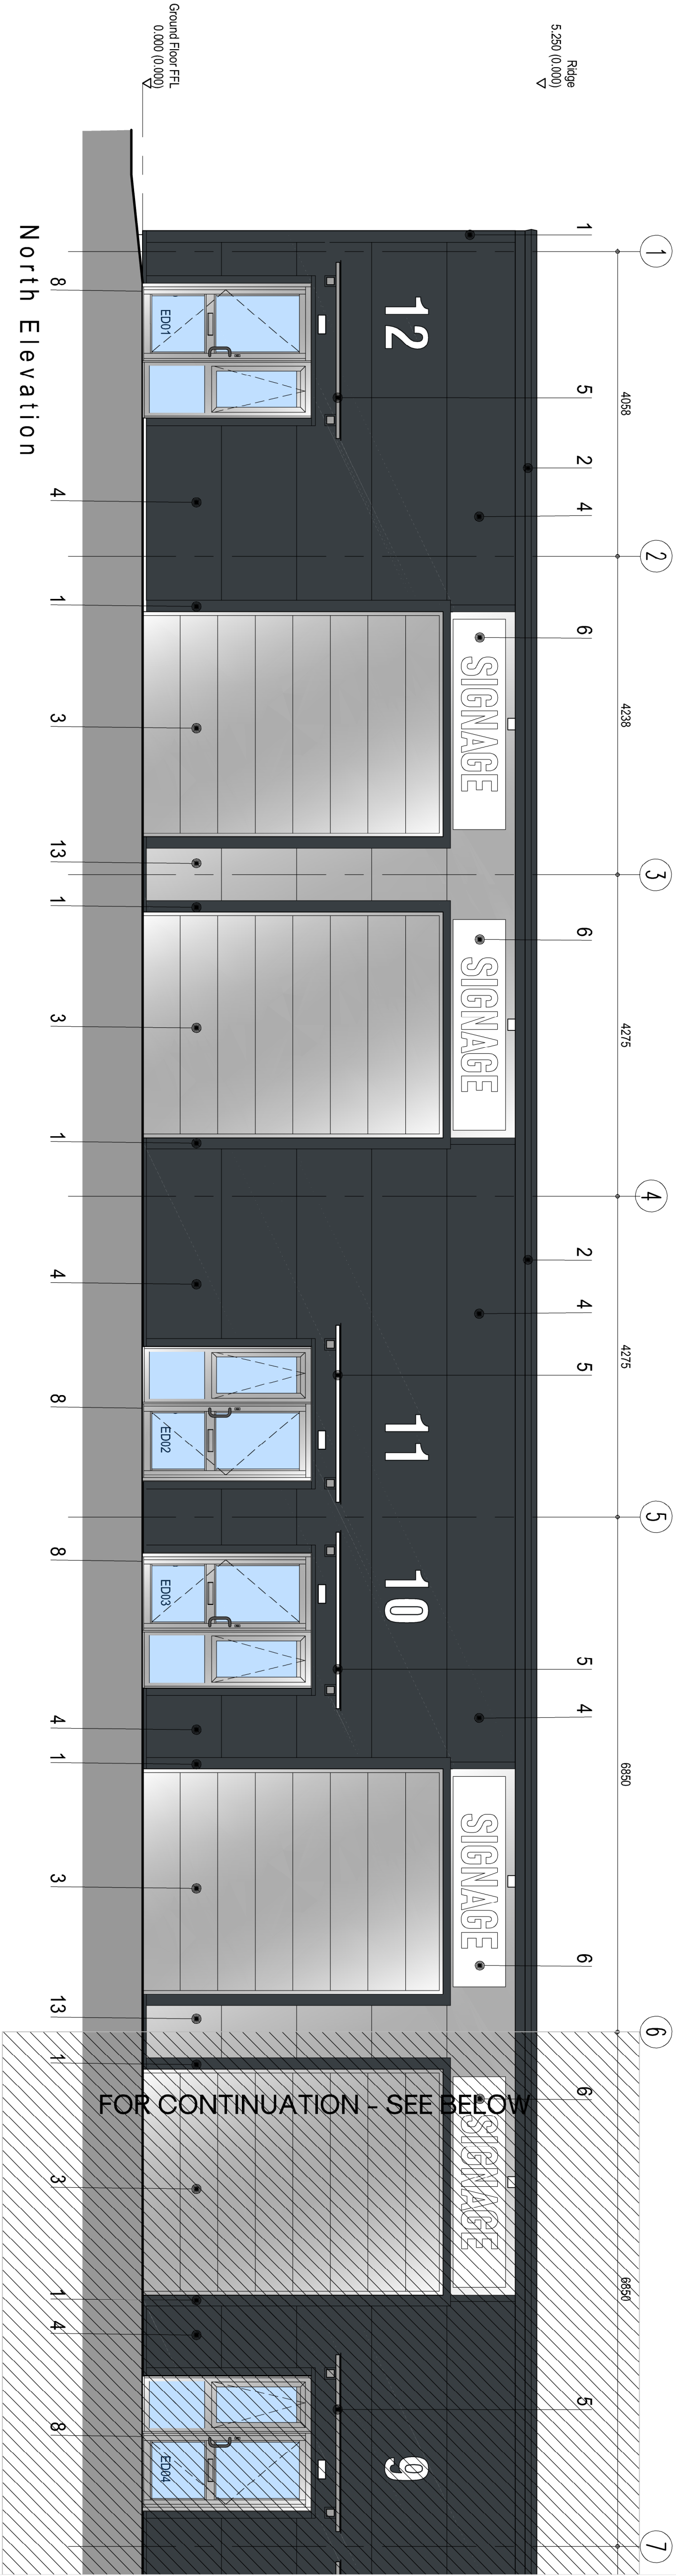

C02	North Elevation - Personnel door and side screen adjusted to Prgge Aluminium detail. Opening side light added	01/04/2020
C01	First issue for comment	16/03/2020
revision	note	date
client	Barnack Estates	
project title	Prosper Court - Plot P Eagle Park - Phase 2	
drawing title	Units 07-12 North, East and West Elevations	
drawing status	Construction	
scale	date	
1:50 @ A1	March 2020	
project number	drawing number	revision
2524	AB0810	C02