


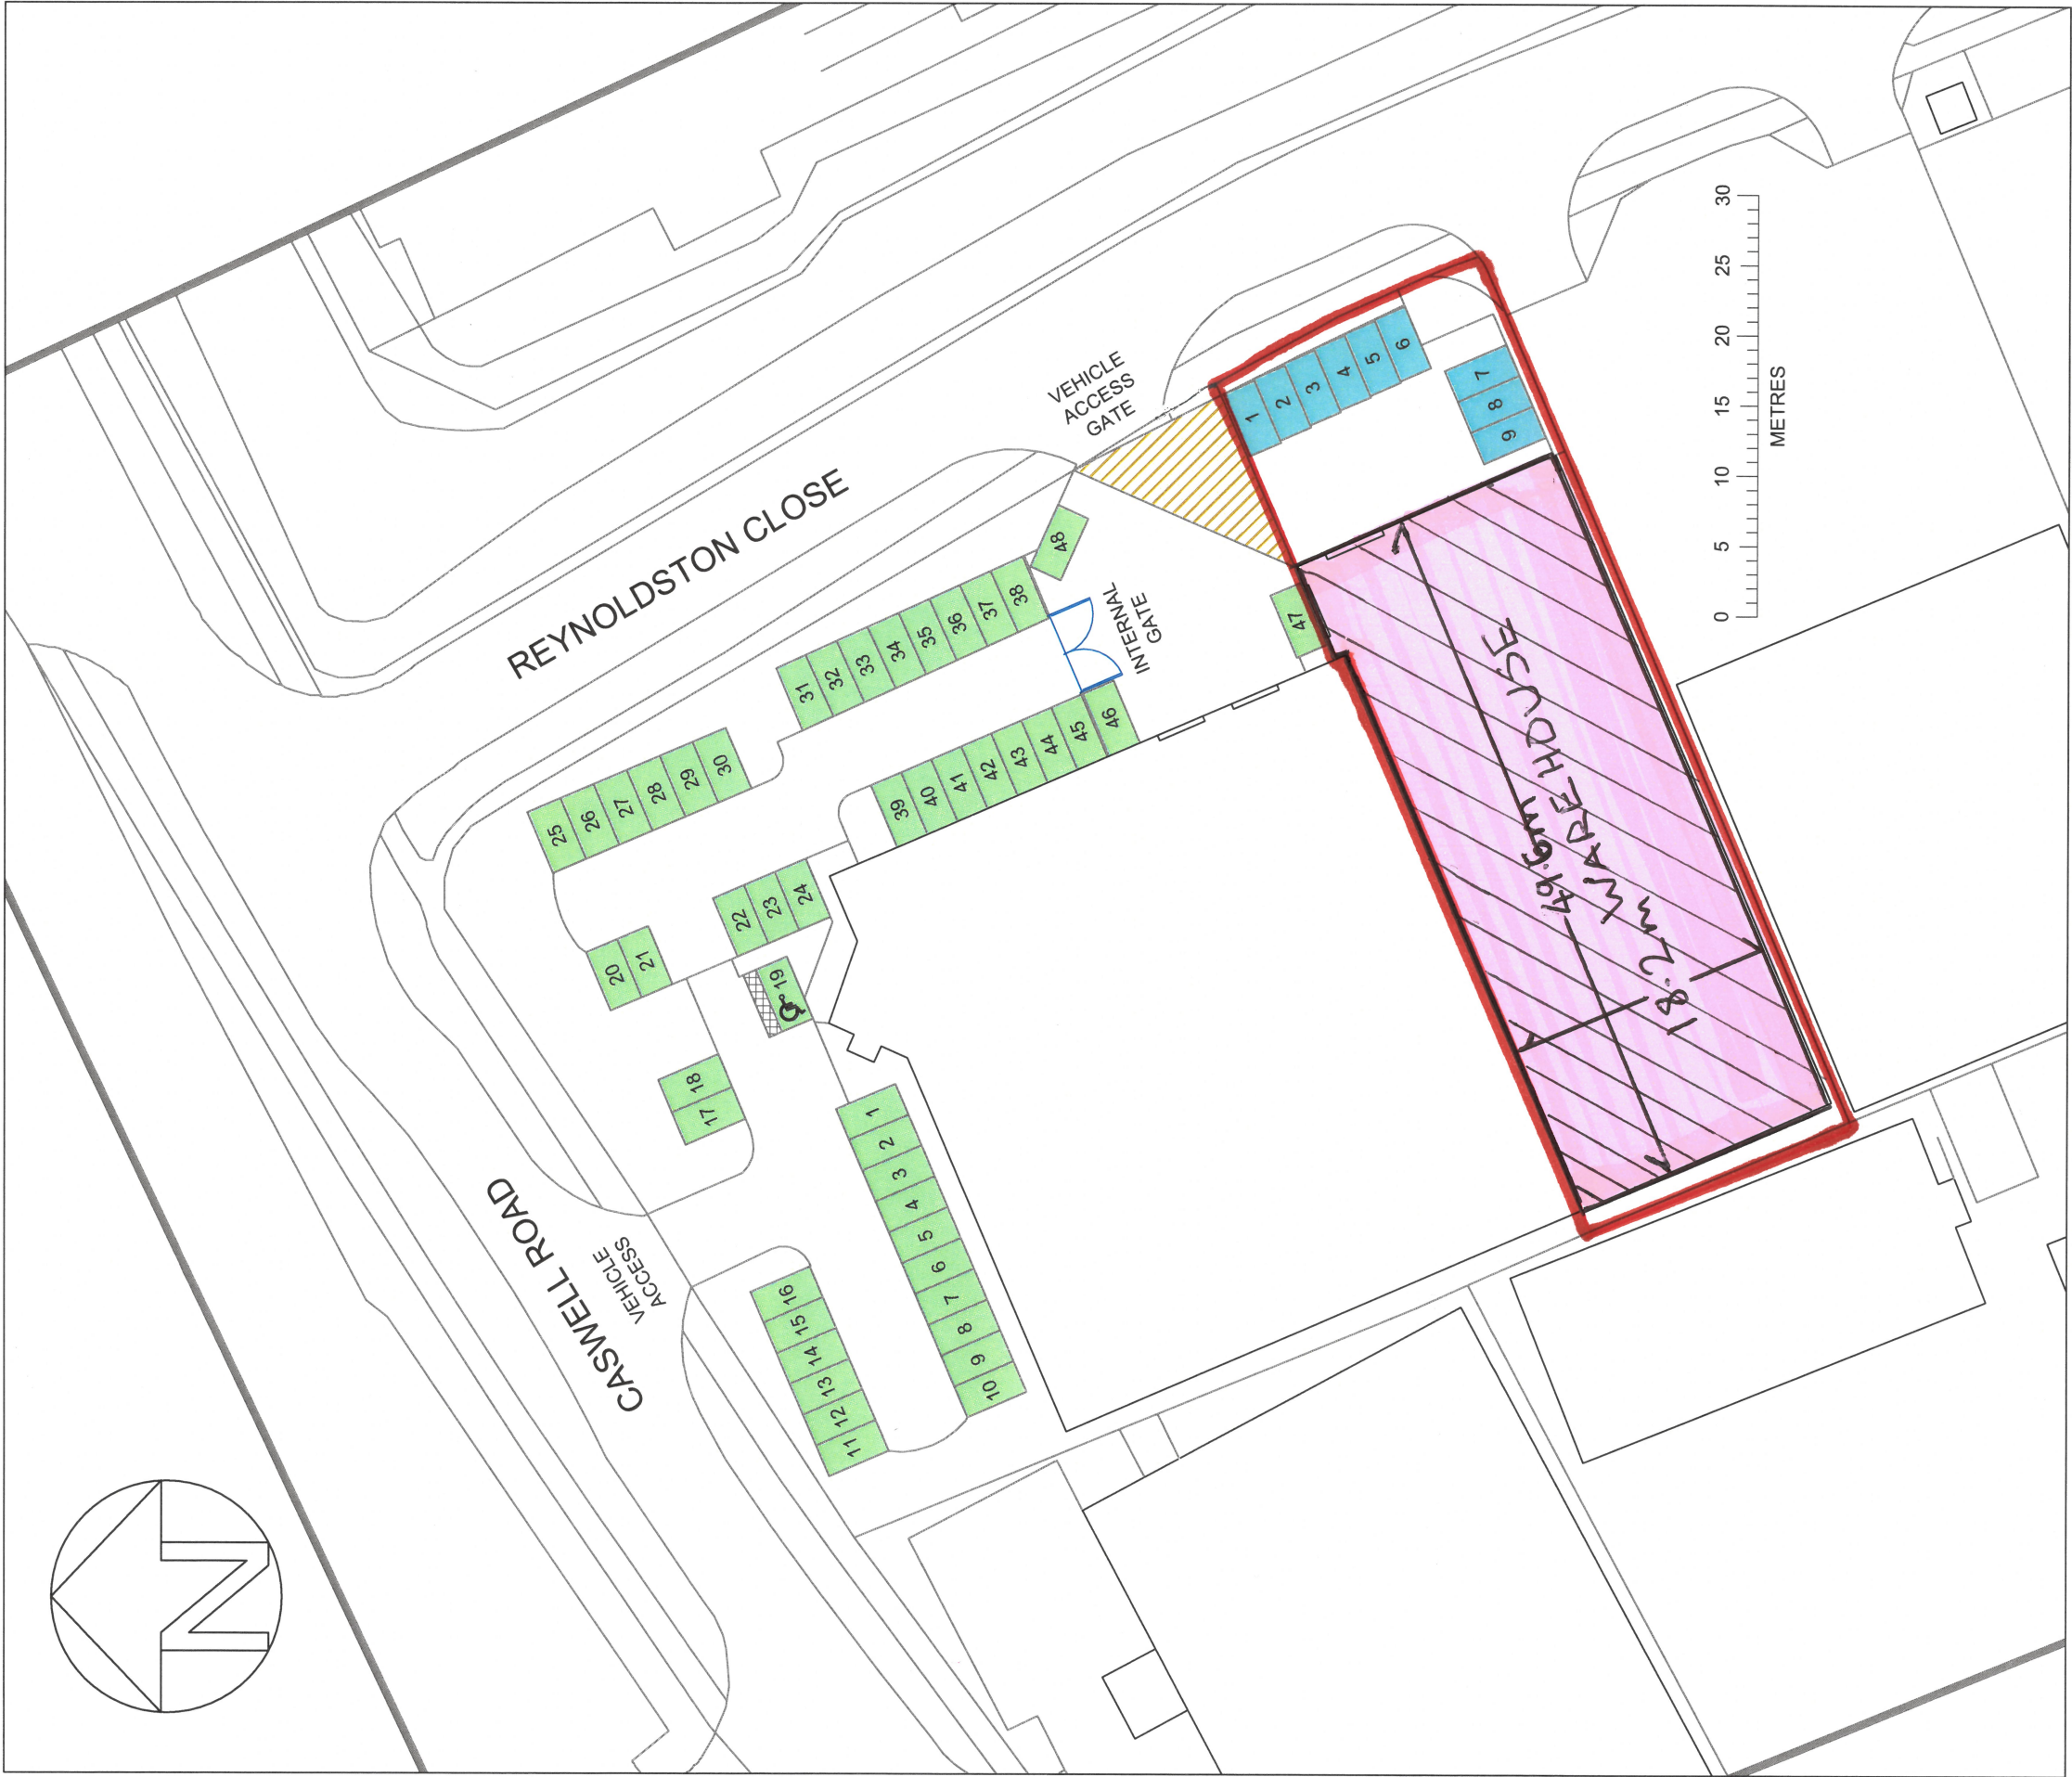

SITE PLAN - Scale 1:500

KEY:

- SITE DEMISE
- BUILDING DEMISE
- RIGHT OF ACCESS
- CAR PARKING (EXCLUDED)
- CAR PARKING 9No. SPACES

Address		Title			
Design House Caswell Road Brackmills Industrial Estate Northampton NN4 7PW		SITE PLAN			
		Drawn	Date	Scale	Paper Size
		TDO	September 2025	1:500	A3
		Drawing No.		Rev.	
		2509-C3			