


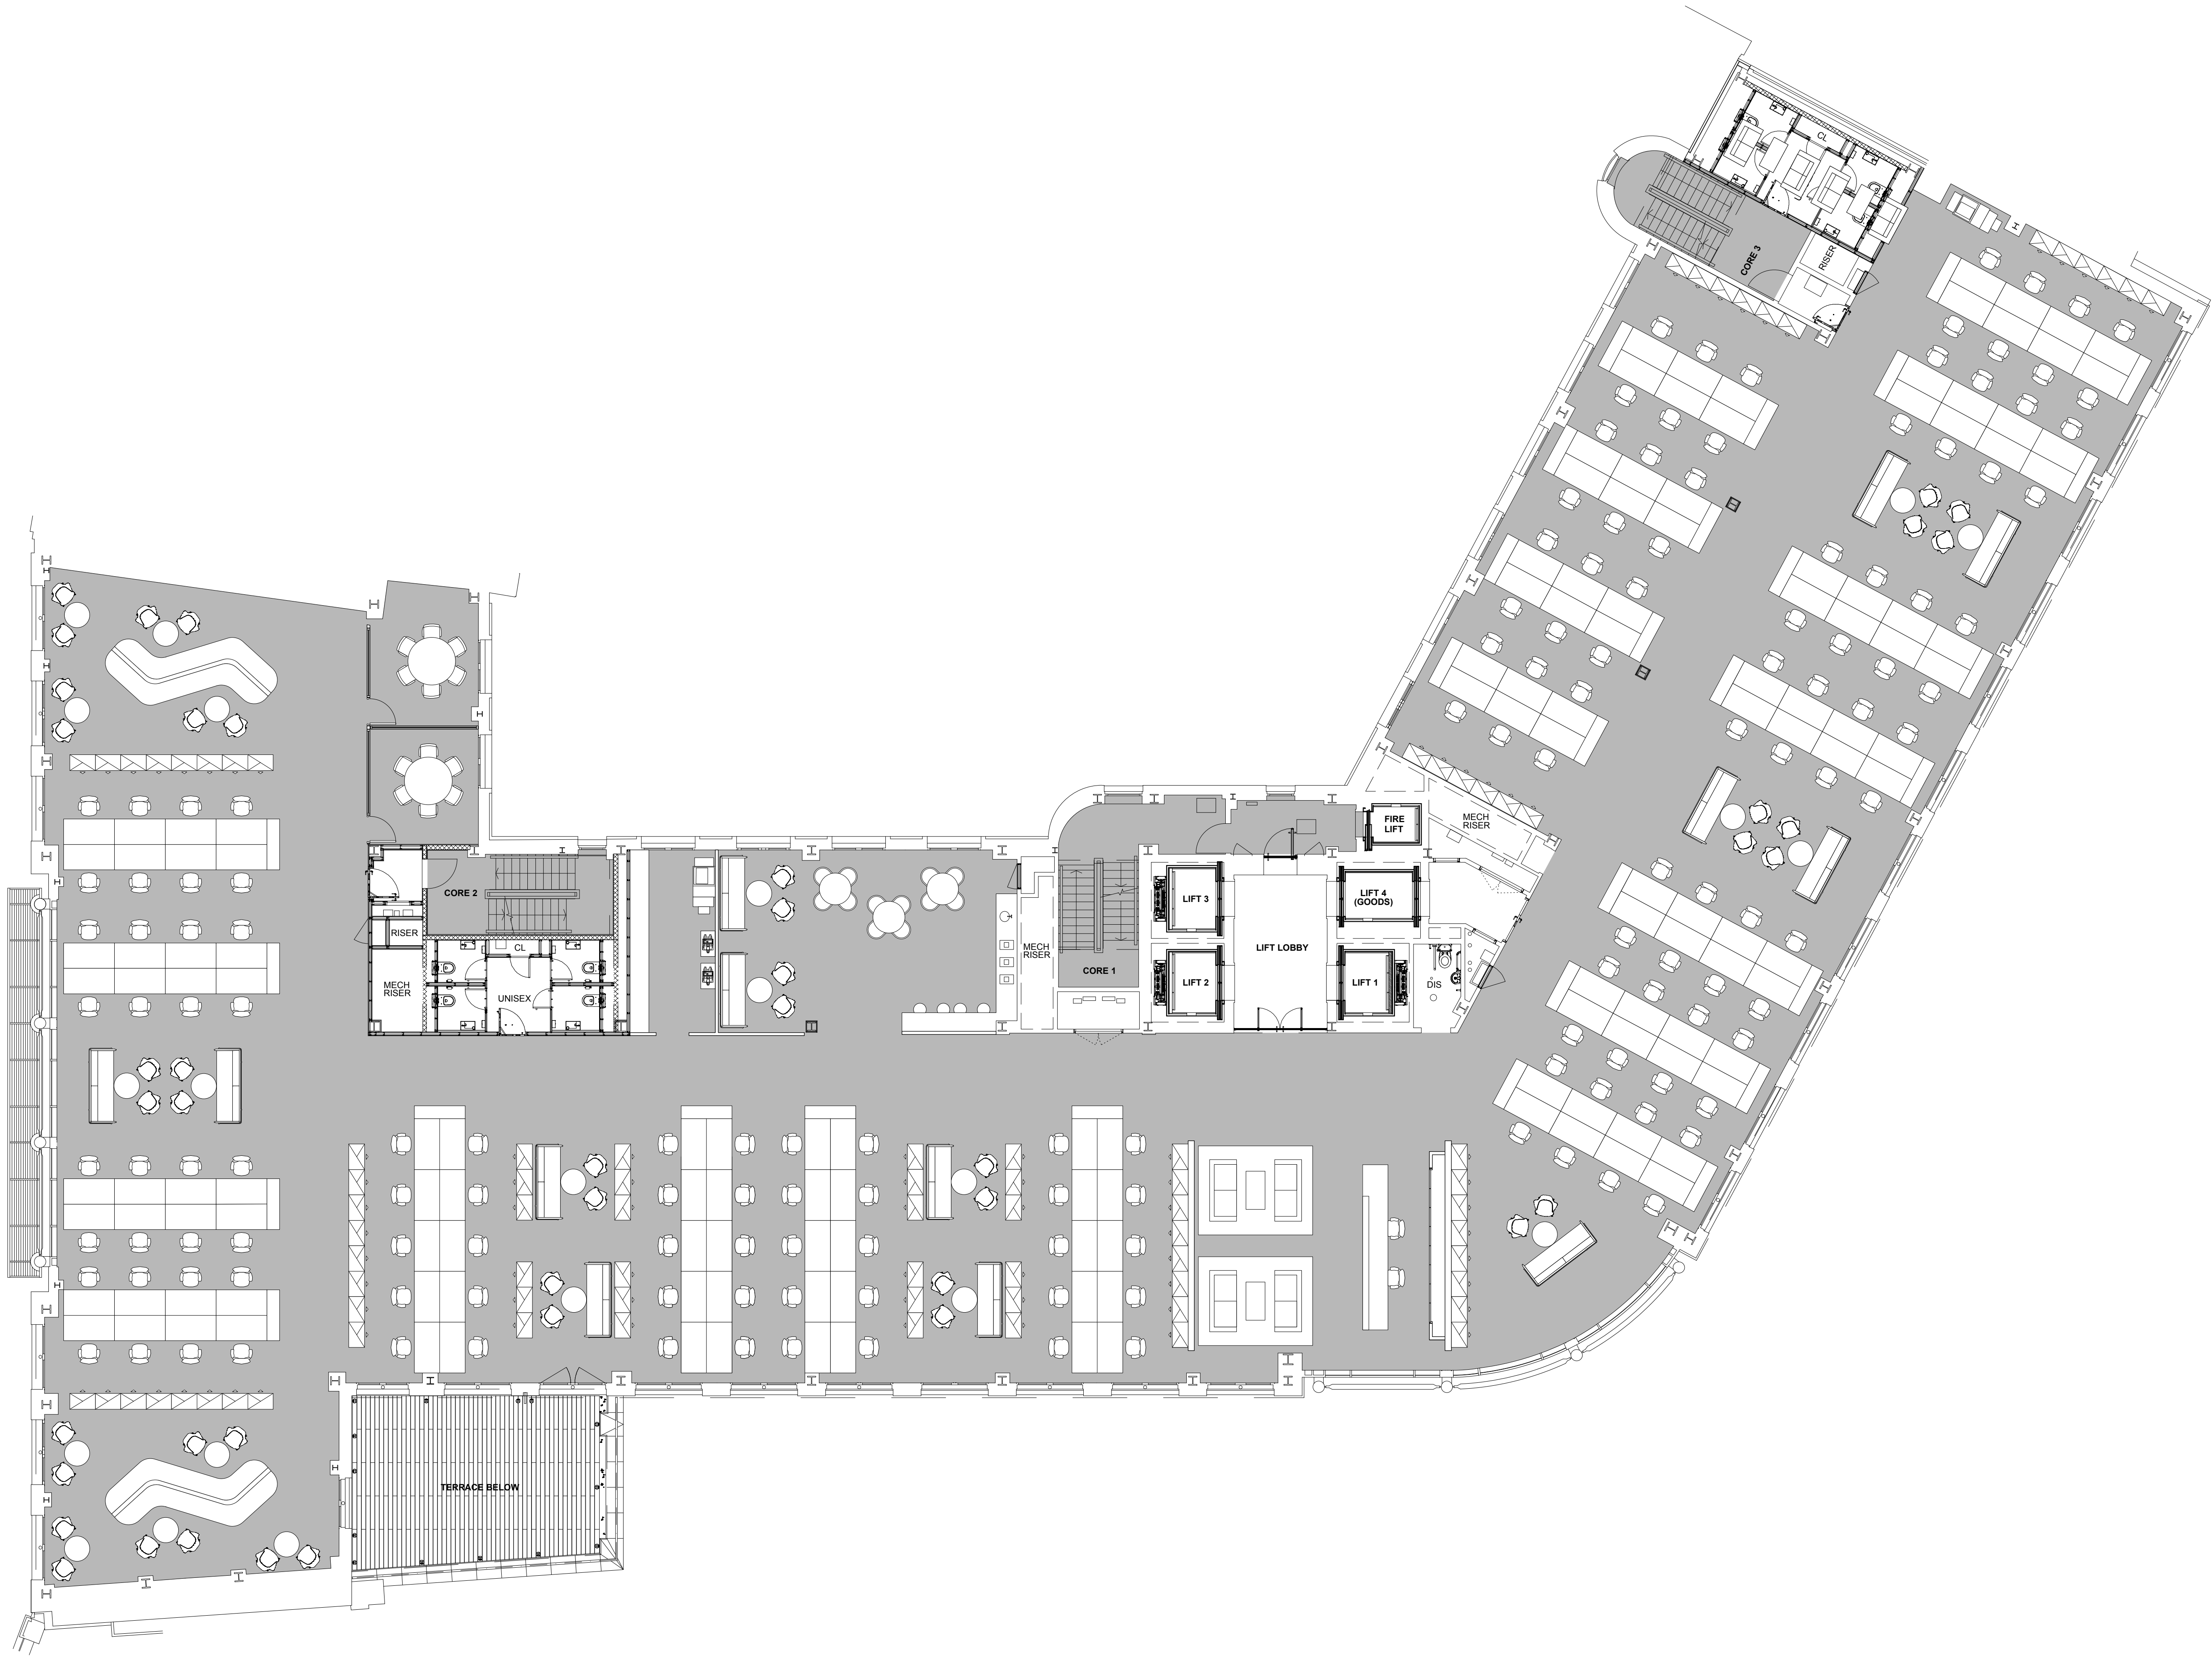

Open Plan Layout	
Net Lettable Area	13,358 sqft 1241 m2
Open plan workstations	128 no.
6 people meeting rooms	2 no.
Total Headcount	100 no.
Planning ratio	104 sq ft /9.5 m2

rev	date	init	description
-----	------	------	-------------

RFK Architects
3rd Floor,
The Arts Building,
Morris Place,
London N4 3JG
+44 (0) 20 7739 6151
rfkarchitects.co.uk
info@rfkarchitects.co.uk



Project
ALDER CASTLE

LONDON

Drawing Title
3RD FLOOR PLAN
OPTION 2
OPEN PLAN

Drawn RC	Checked RC	Approved
Date JULY 2017	Scale @ A1 1:100	Status INFORMATION
Project Number 439	Drawing Number 01_103B	Rev. P1