




ALL DIMENSIONS TO BE CHECKED  
ON SITE.

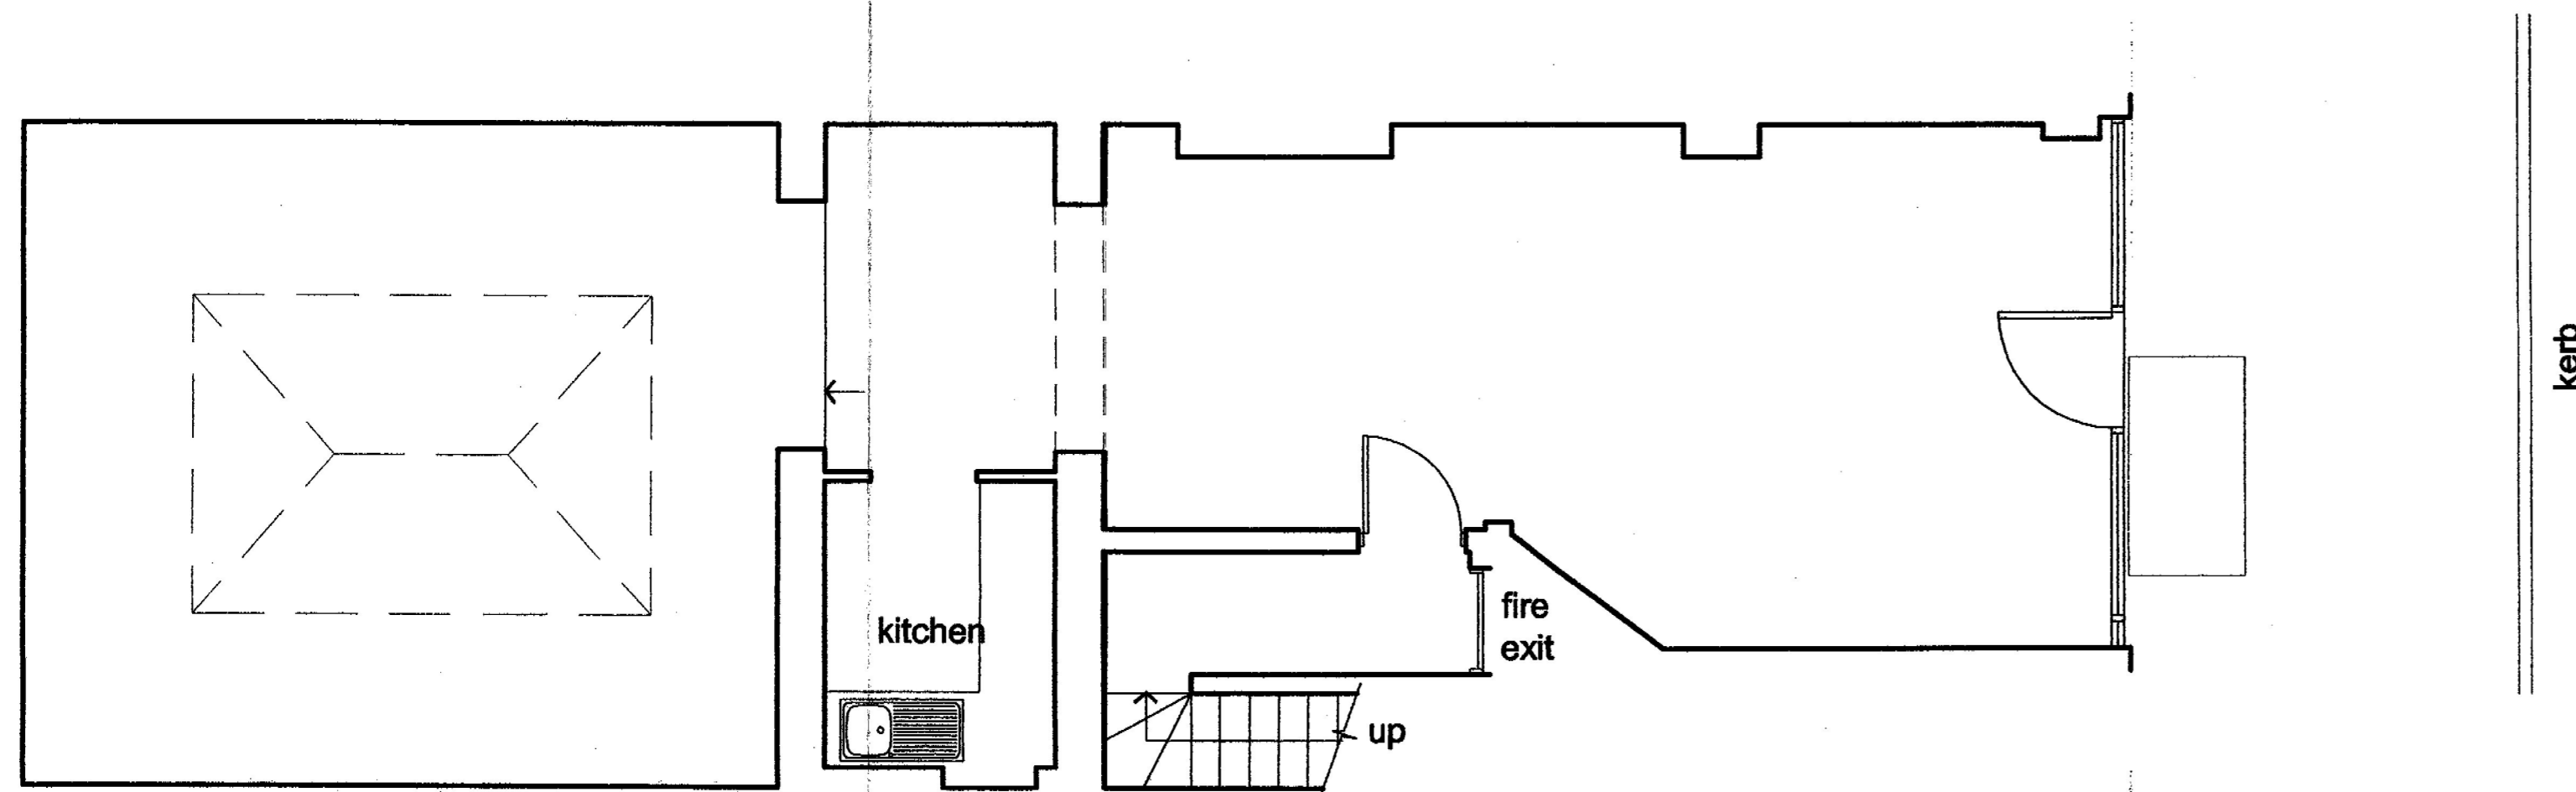


Existing Ground Floor

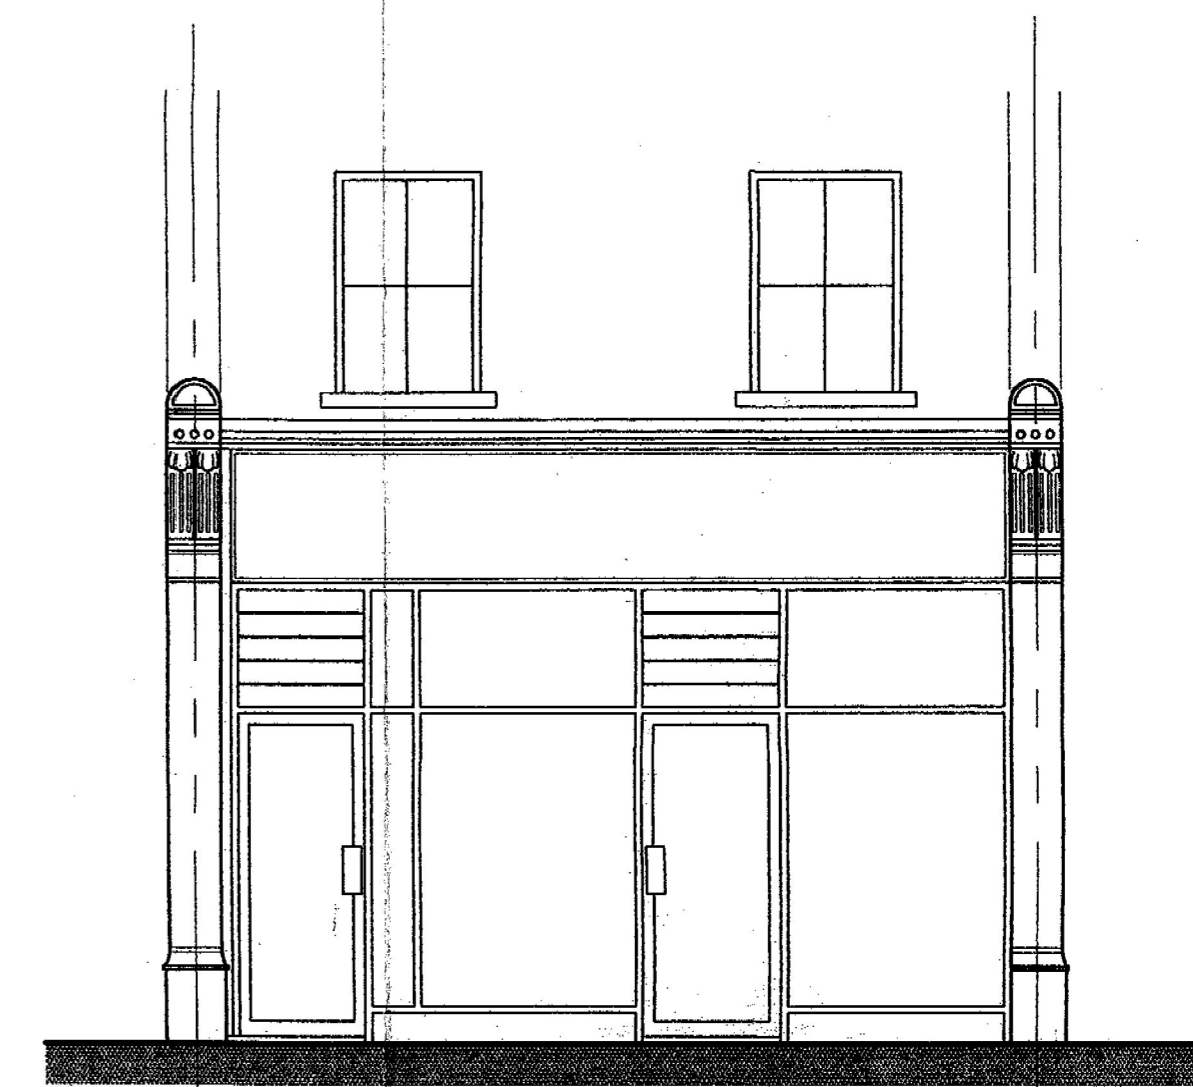

Existing Front Elevation

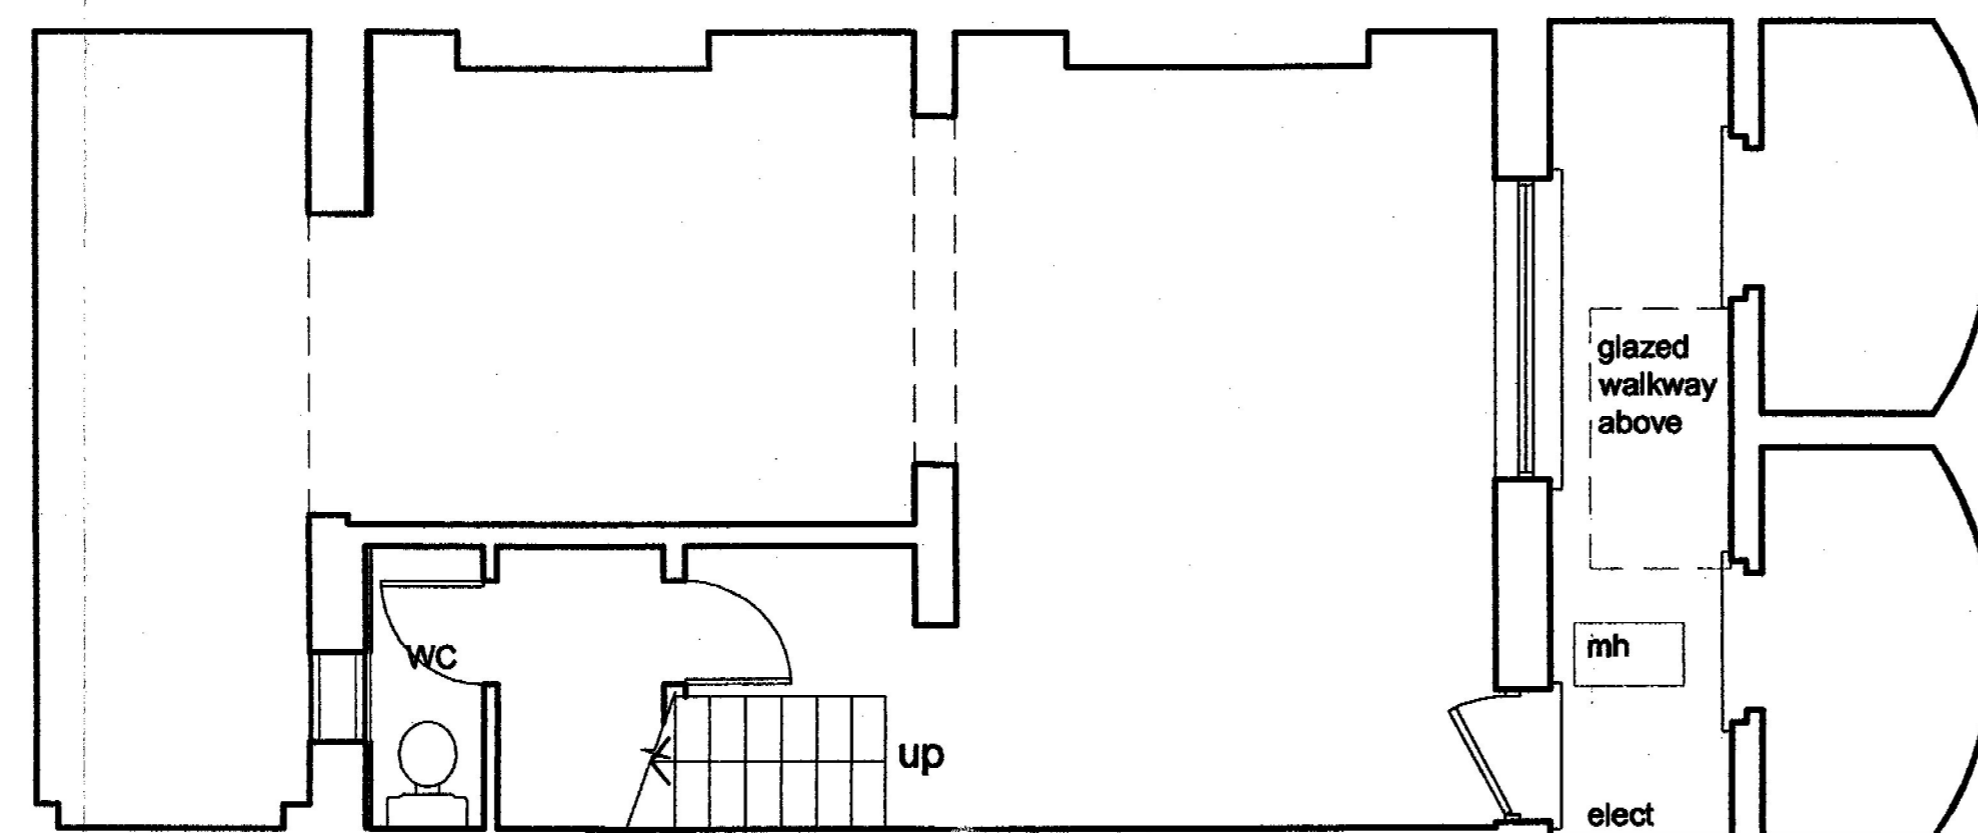

Existing Lower Ground Floor

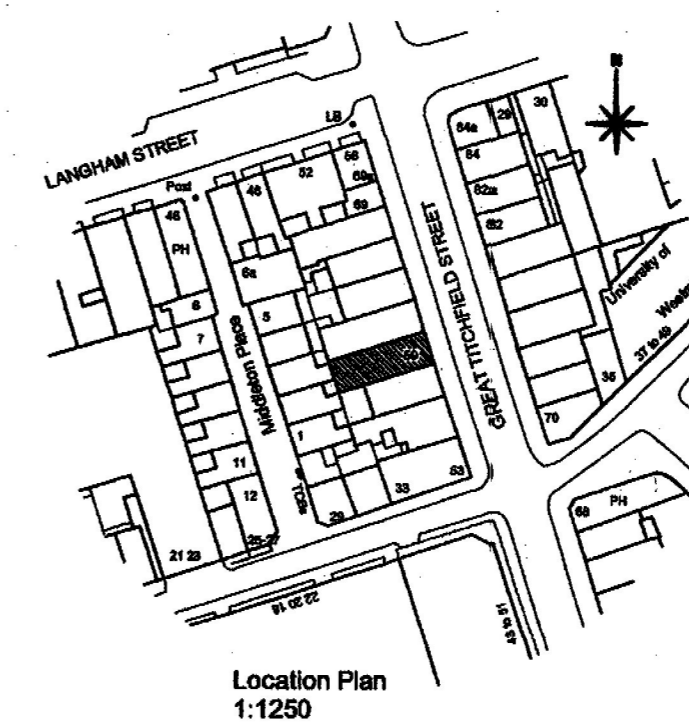

CITY OF WESTMINSTER  
23 07 08 0805976  
PLANNING AND CITY DEVELOPMENT

revisions  
project  
59 Great Titchfield Street  
London  
W1  
client  
Bill Green  
drawing title  
Planning Drawing  
Existing Drawings

**SEPIA DESIGN**  
2 Little Oaks Close  
Shepperton  
Middx  
Tel: 01932-580556  
Mob: 07050-113705  
E-mail: sepiadesignltd@aol.com

date Oct 2007 number PA/A7359/001  
scale 1:50 revision -